


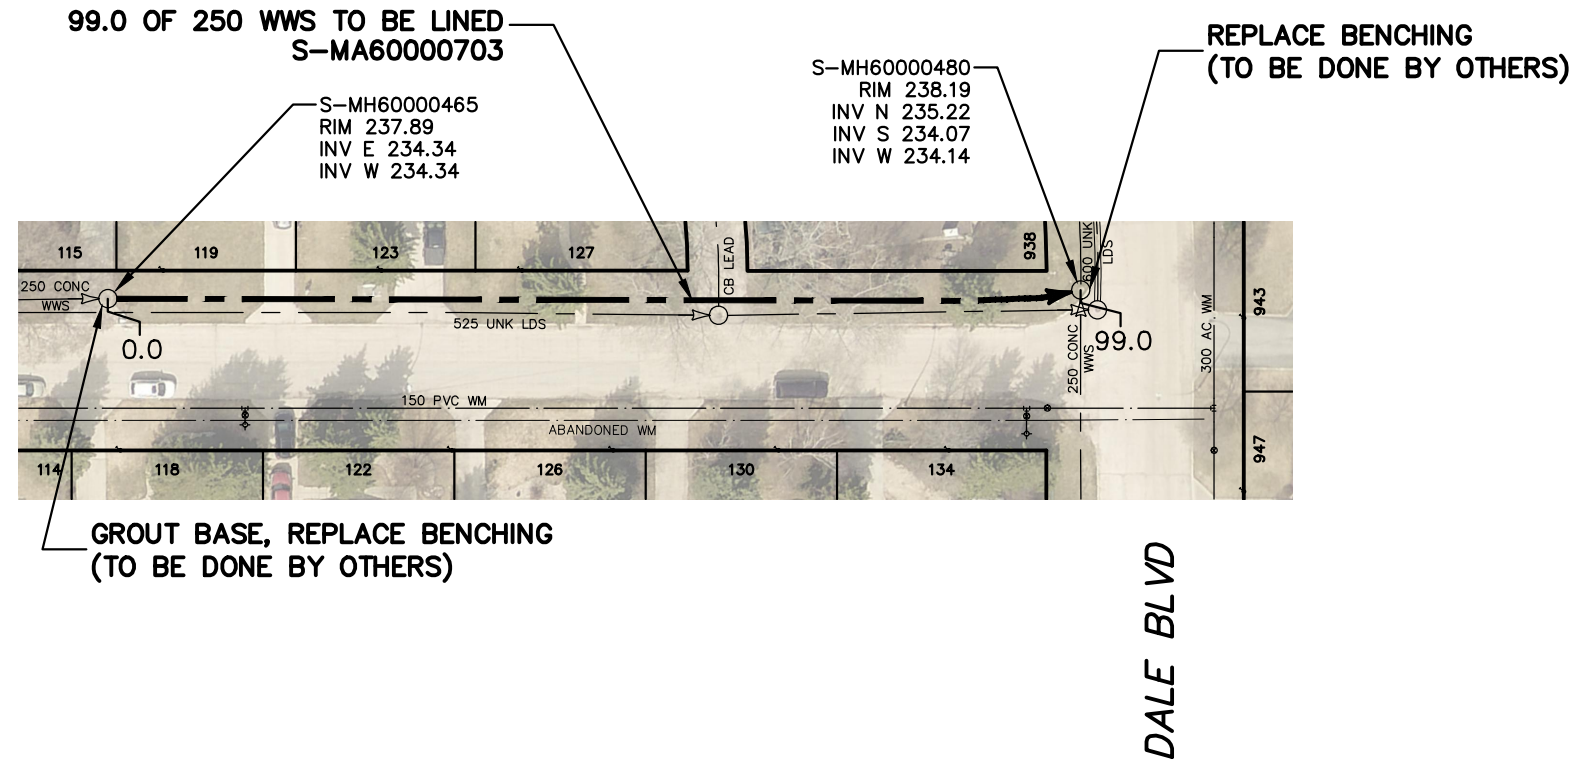

SHEPTON BAY



SEWER JUNCTION INFORMATION FROM SEWER VIDEO INSPECTION		
SEWER ID S-MA60000703		
DISTANCE FROM MH ID S-MH60000465		
DISTANCE	DIAMETER	CLOCK
1.9	150	1
6.1	150	11
18.1	150	1
19.3	150	11
27.1	150	11
36.2	150	1
42.2	150	11
49.8	150	10
51.4	150	2
70.0	150	1
86.6	150	1


WARNING

IF POWER EQUIPMENT OR EXPLOSIVES ARE TO BE USED FOR EXCAVATION ON THIS PROJECT THE CONTRACTOR MUST:

- 1) NOTIFY THE GAS COMPANY OF THE PROPOSED LOCATION OF EXCAVATION.
- 2) TAKE PRECAUTION TO AVOID DAMAGE TO GAS COMPANY INSTALLATIONS.

SEE PROVINCIAL REGULATION 210/72 FOR DETAILS

FOR INDEX SEE
12125

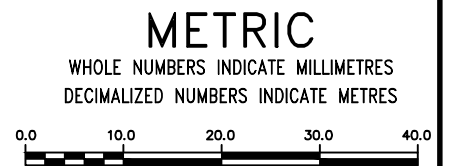

<p style="text-align: center;">LOCATION APPROVED UNDERGROUND STRUCTURES</p> <p>SUPV. U/G STRUCTURES COMMITTEE _____ DATE _____</p> <p>NOTE: LOCATION OF UNDERGROUND STRUCTURES AS SHOWN ARE BASED ON THE BEST INFORMATION AVAILABLE BUT NO GUARANTEE IS GIVEN THAT ALL EXISTING UTILITIES ARE SHOWN OR THAT THE GIVEN LOCATIONS ARE EXACT. CONFIRMATION OF EXISTENCE AND EXACT LOCATION OF ALL SERVICES MUST BE OBTAINED FROM THE INDIVIDUAL UTILITIES BEFORE PROCEEDING WITH CONSTRUCTION.</p>	<p>B.M. ELEV.</p> <table border="1" style="width: 100%; height: 100px;"> <tr><td> </td><td> </td><td> </td><td> </td></tr> <tr><td> </td><td> </td><td> </td><td> </td></tr> <tr><td> </td><td> </td><td> </td><td> </td></tr> <tr><td> </td><td> </td><td> </td><td> </td></tr> <tr><td> </td><td> </td><td> </td><td> </td></tr> <tr><td> </td><td> </td><td> </td><td> </td></tr> <tr><td> </td><td> </td><td> </td><td> </td></tr> <tr><td> </td><td> </td><td> </td><td> </td></tr> <tr><td> </td><td> </td><td> </td><td> </td></tr> <tr><td> </td><td> </td><td> </td><td> </td></tr> <tr><td> </td><td> </td><td> </td><td> </td></tr> </table>	<table border="1" style="width: 100%;"> <tr> <td>DESIGNED BY</td> <td>SC</td> <td>CHECKED BY</td> <td>SC</td> </tr> <tr> <td>DRAWN BY</td> <td>BL</td> <td>APPROVED BY</td> <td>KZ</td> </tr> <tr> <td>SCALE:</td> <td>HORIZONTAL 1:750</td> <td>RELEASED FOR CONSTRUCTION</td> <td>K.ZUREK</td> </tr> <tr> <td>VERTICAL</td> <td></td> <td>DATE</td> <td>2019 03 06</td> </tr> </table>	DESIGNED BY	SC	CHECKED BY	SC	DRAWN BY	BL	APPROVED BY	KZ	SCALE:	HORIZONTAL 1:750	RELEASED FOR CONSTRUCTION	K.ZUREK	VERTICAL		DATE	2019 03 06	<p style="text-align: center;">ENGINEER'S SEAL</p> <p style="text-align: center;">ORIGINAL SIGNED BY S.R.J. COURNOYER 19/03/05</p> <p>CONSULTANT DRAWING NUMBER -</p>	<p>THE CITY OF WINNIPEG WATER AND WASTE DEPARTMENT ENGINEERING DIVISION</p> <p>2018 SEWER MAIN RENEWALS BY CIPP LINING SHEPTON BAY MH AT DALE BOULEVARD TO 1ST MH W OF DALE BOULEVARD</p>	<p>SHEET 53 OF 69</p> <p>CITY DRAWING NUMBER</p> <p style="font-size: 24pt;">12175</p>
DESIGNED BY	SC	CHECKED BY	SC	
DRAWN BY	BL	APPROVED BY	KZ	
SCALE:	HORIZONTAL 1:750	RELEASED FOR CONSTRUCTION	K.ZUREK	
VERTICAL		DATE	2019 03 06	