


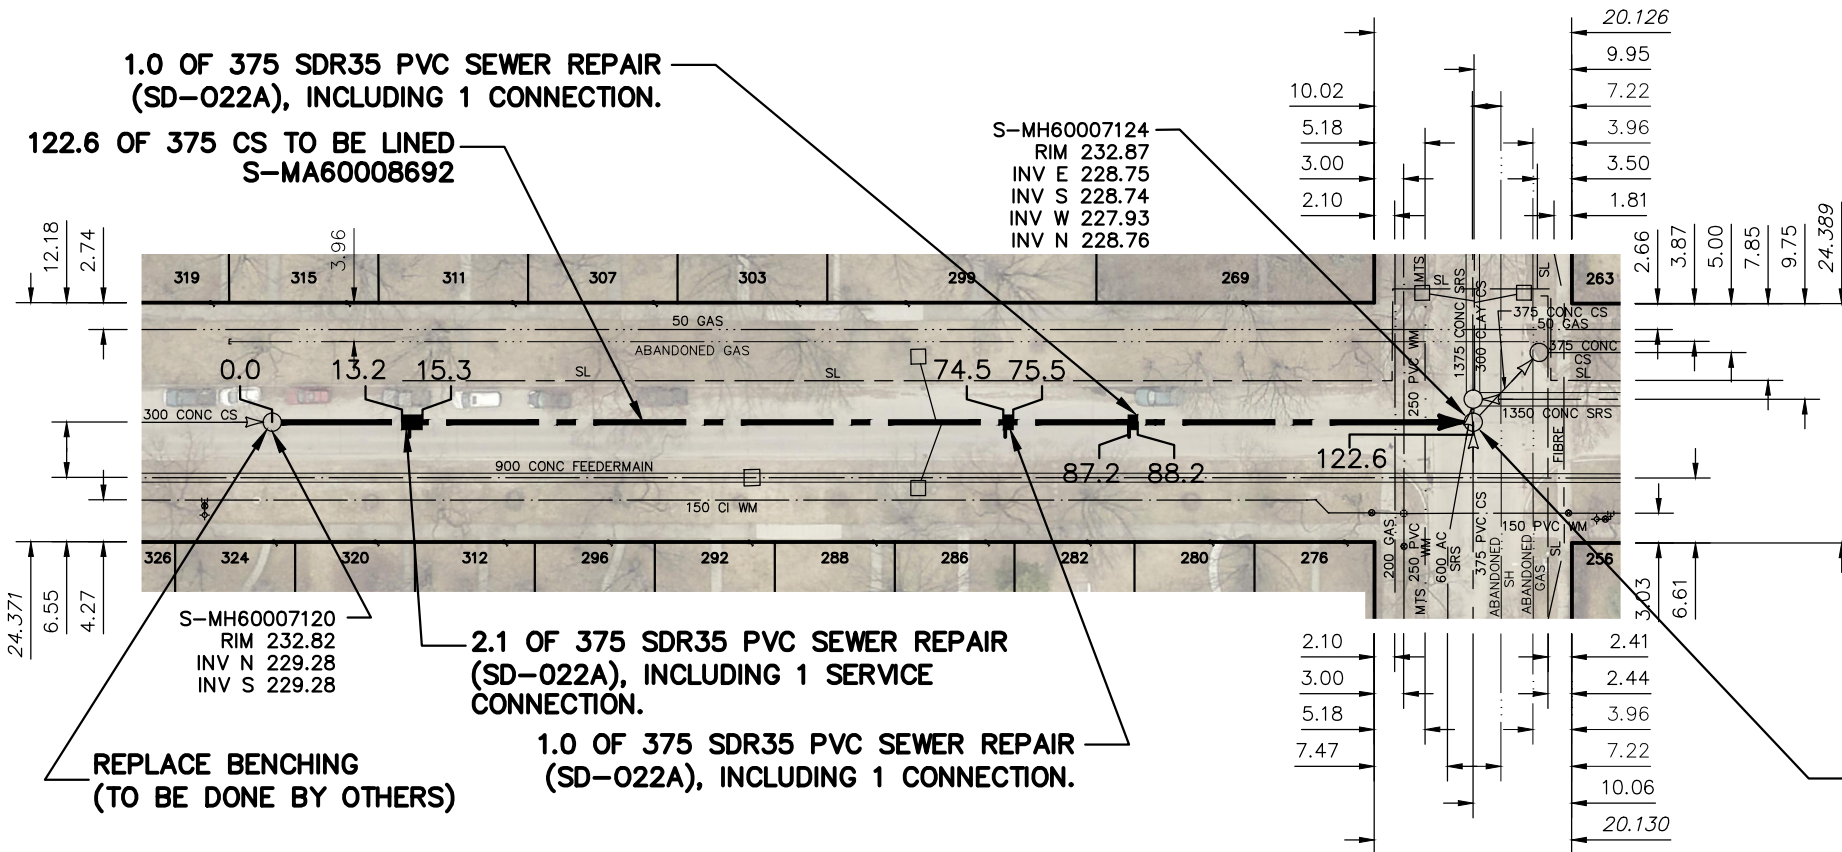

# WAVERLEY STREET

# KINGSWAY




| SEWER JUNCTION INFORMATION FROM SEWER VIDEO INSPECTION |          |       |
|--|----------|-------|
| SEWER ID S-MA60008692                                  |          |       |
| DISTANCE FROM MH ID S-MH60007120                       | DIAMETER | CLOCK |
| 2.5  | 150      | 2     |
| 10.5   | 150      | 10    |
| 14.0   | 150      | 1     |
| 19.3   | 150      | 11    |
| 26.3   | 150      | 1     |
| 37.7   | 150      | 10    |
| 38.4   | 150      | 2     |
| 47.3   | 150      | 2     |
| 50.6   | 150      | 1     |
| 55.9   | 150      | 11    |
| 62.9   | 150      | 1     |
| 65.7   | 150      | 11    |
| 69.9   | 150      | 2     |
| 70.6   | 150      | 10    |
| 74.7   | 150      | 1     |
| 87.3   | 150      | 1     |
| 98.6   | 150      | 2     |
| 102.1  | 150      | 10    |
| 110.9  | 150      | 2     |
| 114.2  | 150      | 2     |
| 116.1  | 150      | 1     |

**FOR INDEX SEE 12125**

**METRIC**

WHOLE NUMBERS INDICATE MILLIMETRES  
DECIMALIZED NUMBERS INDICATE METRES

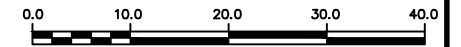

**WARNING**

IF POWER EQUIPMENT OR EXPLOSIVES ARE TO BE USED FOR EXCAVATION ON THIS PROJECT THE CONTRACTOR MUST:

- 1) NOTIFY THE GAS COMPANY OF THE PROPOSED LOCATION OF EXCAVATION.
- 2) TAKE PRECAUTION TO AVOID DAMAGE TO GAS COMPANY INSTALLATIONS.

SEE PROVINCIAL REGULATION 210/72 FOR DETAILS

|  |   
|--|---|--|--------------|--|--|--|--|--|--|--|--|--|--|--|--|--|--|--|--|--|--|--|--|--|--|---|---|---|---|
| <b>LOCATION APPROVED UNDERGROUND STRUCTURES</b><br><br>SUPV. U/G STRUCTURES COMMITTEE _____ DATE _____<br><br>NOTE:<br>LOCATION OF UNDERGROUND STRUCTURES AS SHOWN ARE BASED ON THE BEST INFORMATION AVAILABLE BUT NO GUARANTEE IS GIVEN THAT ALL EXISTING UTILITIES ARE SHOWN OR THAT THE GIVEN LOCATIONS ARE EXACT. CONFIRMATION OF EXISTENCE AND EXACT LOCATION OF ALL SERVICES MUST BE OBTAINED FROM THE INDIVIDUAL UTILITIES BEFORE PROCEEDING WITH CONSTRUCTION. | B.M. ELEV.<br><table border="1"> <tr><td> </td><td> </td><td> </td><td> </td></tr> <tr><td> </td><td> </td><td> </td><td> </td></tr> <tr><td> </td><td> </td><td> </td><td> </td></tr> <tr><td> </td><td> </td><td> </td><td> </td></tr> <tr><td> </td><td> </td><td> </td><td> </td></tr> <tr><td> </td><td> </td><td> </td><td> </td></tr> </table> |  |              |  |  |  |  |  |  |  |  |  |  |  |  |  |  |  |  |  |  |  |  |  |  | DESIGNED BY SC<br>CHECKED BY SC<br><br>DRAWN BY BL<br>APPROVED BY KZ<br><br>SCALE: HORIZONTAL 1:750<br>VERTICAL<br>RELEASED FOR CONSTRUCTION<br><b>K.ZUREK</b><br>DATE 2019 03 06 | ENGINEER'S SEAL<br><br><b>ORIGINAL SIGNED BY S.R.J. COUNROYER 19/03/05</b><br><br>CONSULTANT DRAWING NUMBER - | <br><b>THE CITY OF WINNIPEG</b><br>WATER AND WASTE DEPARTMENT<br>ENGINEERING DIVISION<br><br><b>2018 SEWER MAIN RENEWALS BY AUGMENTATION WAVERLEY STREET (CL)</b><br><b>1ST MH S OF KINGSWAY TO MH AT KINGSWAY (CL)</b> | SHEET <b>62</b> OF <b>69</b><br>CITY DRAWING NUMBER |
|  |   
|  |   
| NO. REVISIONS DATE BY  | DATE <b>2019 03 06</b><br>PLOT DATE: 2019 03 06   | FILE PATH: R:\DRAWINGS\SEWER\2018 RENEWALS\RENEWALS & ASSOCIATED WORKS\CONTRACT 3\CONSTRUCTION DWGS\ | <b>12184</b> |  |  |  |  |  |  |  |  |  |  |  |  |  |  |  |  |  |  |  |  |  |  |   |   |   |   |