


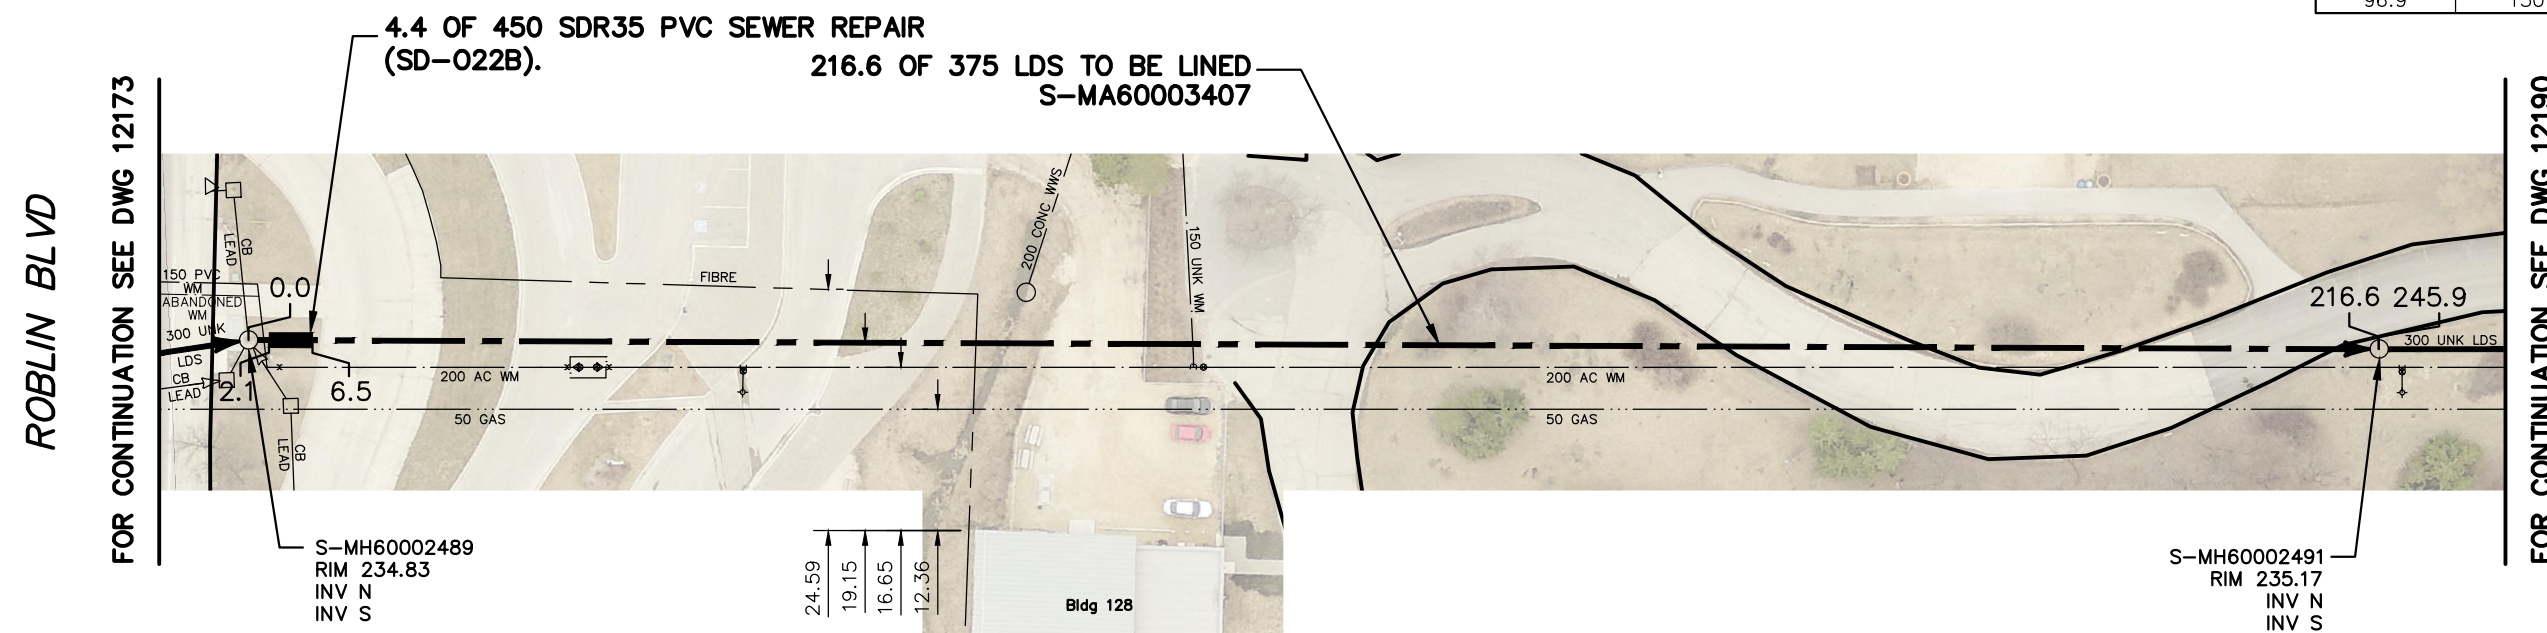

ZOO PARKING LOT

SEWER JUNCTION INFORMATION FROM SEWER VIDEO INSPECTION		
SEWER ID S-MA60003407		
DISTANCE FROM MH ID S-MH60002489		
DISTANCE	DIAMETER	CLOCK
96.9	150	1




WARNING

IF POWER EQUIPMENT OR EXPLOSIVES ARE TO BE USED FOR EXCAVATION ON THIS PROJECT THE CONTRACTOR MUST:

- 1) NOTIFY THE GAS COMPANY OF THE PROPOSED LOCATION OF EXCAVATION.
- 2) TAKE PRECAUTION TO AVOID DAMAGE TO GAS COMPANY INSTALLATIONS.

SEE PROVINCIAL REGULATION 210/72 FOR DETAILS

FOR INDEX SEE
12125

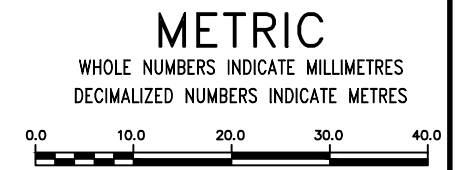

LOCATION APPROVED UNDERGROUND STRUCTURES SUPV. U/G STRUCTURES COMMITTEE _____ DATE _____ NOTE: LOCATION OF UNDERGROUND STRUCTURES AS SHOWN ARE BASED ON THE BEST INFORMATION AVAILABLE BUT NO GUARANTEE IS GIVEN THAT ALL EXISTING UTILITIES ARE SHOWN OR THAT THE GIVEN LOCATIONS ARE EXACT. CONFIRMATION OF EXISTENCE AND EXACT LOCATION OF ALL SERVICES MUST BE OBTAINED FROM THE INDIVIDUAL UTILITIES BEFORE PROCEEDING WITH CONSTRUCTION.	B.M. ELEV. <table border="1"> <tr><td> </td><td> </td><td> </td><td> </td></tr> <tr><td> </td><td> </td><td> </td><td> </td></tr> <tr><td> </td><td> </td><td> </td><td> </td></tr> <tr><td> </td><td> </td><td> </td><td> </td></tr> </table>																	DESIGNED BY SC CHECKED BY SC DRAWN BY BL APPROVED BY KZ SCALE: HORIZONTAL 1:750 VERTICAL K.ZUREK RELEASED FOR CONSTRUCTION DATE 2019 03 06	ENGINEER'S SEAL ORIGINAL SIGNED BY S.R.J. COURNOYER 19/03/05 CONSULTANT DRAWING NUMBER -	 THE CITY OF WINNIPEG WATER AND WASTE DEPARTMENT ENGINEERING DIVISION 2018 SEWER MAIN RENEWALS BY AUGMENTATION ZOO PARKING LOT MH AT ROBLIN BOULEVARD (N-R) TO 1ST MH N OF ROBLIN BOULEVARD	SHEET 67 OF 69 CITY DRAWING NUMBER 12189
NO. REVISIONS DATE BY DATE 2019 03 06 PLOT DATE: 2019 03 06	FILE PATH: R:\DRAWINGS\SEWER\2018 RENEWALS\RENEWALS & ASSOCIATED WORKS\CONTRACT 3\CONSTRUCTION DWGS\ FILE NAME: ZOO PARKING LOT.dwg																				