



ZOO SERVICE ROAD


ROBLIN BLVD ←

ASSINIBOINE PARK DRIVE →

244.5 OF 450 LDS TO BE LINED
S-MA60003404

3.0 OF 450 SDR35 PVC SEWER REPAIR
(SD-022B).

FOR CONTINUATION SEE DWG 12190

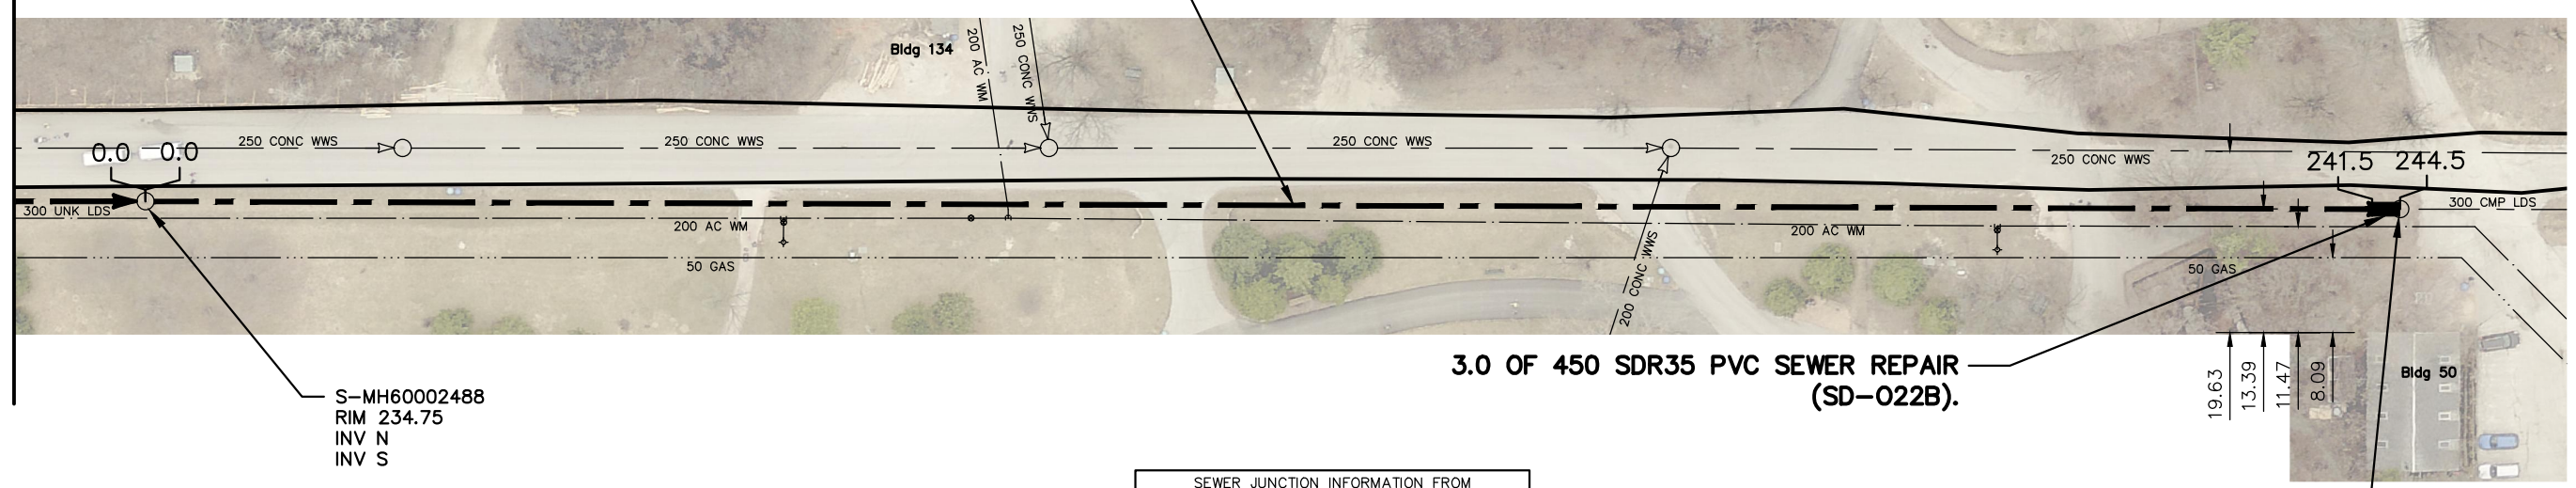

SEWER JUNCTION INFORMATION FROM SEWER VIDEO INSPECTION		
SEWER ID S-MA60003404		
DISTANCE FROM MH ID S-MH60002488		
DISTANCE	DIAMETER	CLOCK
****NO SERVICE JUNCTIONS****		

FOR INDEX SEE
12125

METRIC

WHOLE NUMBERS INDICATE MILLIMETRES
DECIMALIZED NUMBERS INDICATE METRES



WARNING

IF POWER EQUIPMENT OR EXPLOSIVES ARE TO BE USED FOR EXCAVATION ON THIS PROJECT THE CONTRACTOR MUST:

- 1) NOTIFY THE GAS COMPANY OF THE PROPOSED LOCATION OF EXCAVATION.
- 2) TAKE PRECAUTION TO AVOID DAMAGE TO GAS COMPANY INSTALLATIONS.

SEE PROVINCIAL REGULATION 210/72 FOR DETAILS

LOCATION APPROVED UNDERGROUND STRUCTURES SUPV. U/G STRUCTURES COMMITTEE _____ DATE _____ NOTE: LOCATION OF UNDERGROUND STRUCTURES AS SHOWN ARE BASED ON THE BEST INFORMATION AVAILABLE BUT NO GUARANTEE IS GIVEN THAT ALL EXISTING UTILITIES ARE SHOWN OR THAT THE GIVEN LOCATIONS ARE EXACT. CONFIRMATION OF EXISTENCE AND EXACT LOCATION OF ALL SERVICES MUST BE OBTAINED FROM THE INDIVIDUAL UTILITIES BEFORE PROCEEDING WITH CONSTRUCTION.	B.M. ELEV. <table border="1"> <tr><td> </td><td> </td><td> </td><td> </td></tr> <tr><td> </td><td> </td><td> </td><td> </td></tr> <tr><td> </td><td> </td><td> </td><td> </td></tr> <tr><td> </td><td> </td><td> </td><td> </td></tr> </table>																	DESIGNED BY SC CHECKED BY SC DRAWN BY BL APPROVED BY KZ SCALE: HORIZONTAL 1:750 VERTICAL RELEASED FOR CONSTRUCTION K.ZUREK DATE 2019 03 06	ENGINEER'S SEAL ORIGINAL SIGNED BY S.R.J. COURNOYER 19/03/05 CONSULTANT DRAWING NUMBER -	<p>THE CITY OF WINNIPEG WATER AND WASTE DEPARTMENT ENGINEERING DIVISION</p> <p>2018 SEWER MAIN RENEWALS BY AUGMENTATION ZOO SERVICE ROAD 2ND MH S OF ASSINIBOINE PARK DRIVE TO 1ST MH S OF ASSINIBOINE PARK DRIVE</p>	SHEET 69 OF 69 CITY DRAWING NUMBER 12191
NO. REVISIONS DATE BY DATE 2019 03 06	PLOT DATE: 2019 03 06 BID OPPORTUNITY: 146-2019 CONTRACT NUMBER: 3 FILE PATH: R:\DRAWINGS\SEWER\2018 RENEWALS\RENEWALS & ASSOCIATED WORKS\CONTRACT 3\CONSTRUCTION DWGS\ FILE NAME: ZOO SERVICE_RD_NORTH.dwg																				