
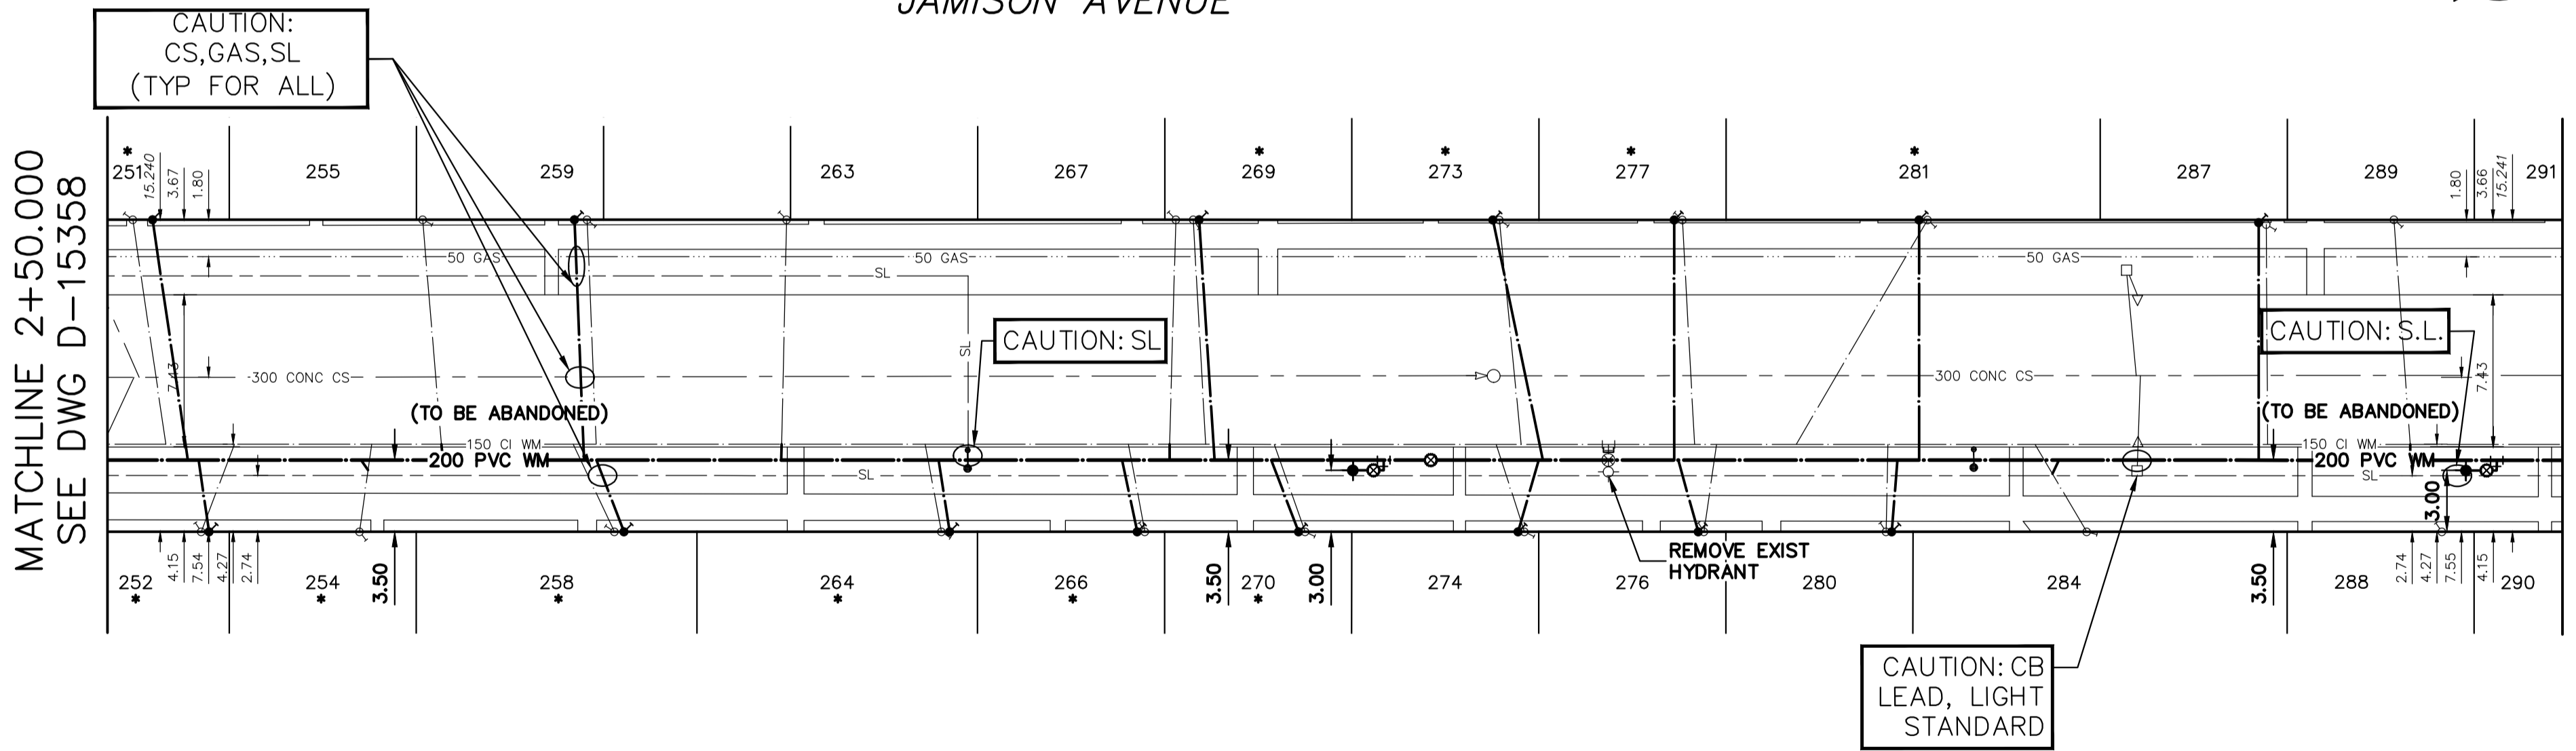



NOTE: CHAINAGES SHOWN ARE ALONG S. R. OF JAMISON AVE.

JAMISON AVENUE

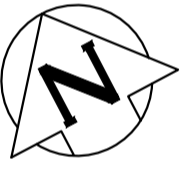

MATCHLINE 2+50.000
SEE DWG D-15358

MATCHLINE 3+70.000
SEE DWG D-15360

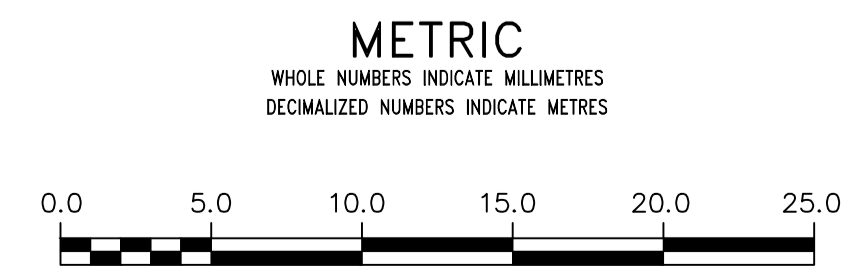

WARNING
IF POWER EQUIPMENT OR EXPLOSIVES ARE TO BE USED FOR EXCAVATION ON THIS PROJECT THE CONTRACTOR MUST:
1) NOTIFY THE GAS COMPANY OF THE PROPOSED LOCATION OF EXCAVATION.
2) TAKE PRECAUTION TO AVOID DAMAGE TO GAS COMPANY INSTALLATIONS.
SEE PROVINCIAL REGULATION 210/72 FOR DETAILS

LOCATION APPROVED UNDERGROUND STRUCTURES
SUPV. U/G STRUCTURES COMMITTEE DATE
NOTE:
LOCATION OF UNDERGROUND STRUCTURES AS SHOWN ARE BASED ON THE BEST INFORMATION AVAILABLE BUT NO GUARANTEE IS GIVEN THAT ALL EXISTING UTILITIES ARE SHOWN OR THAT THE GIVEN LOCATIONS ARE EXACT. CONFIRMATION OF EXISTENCE AND EXACT LOCATION OF ALL SERVICES MUST BE OBTAINED FROM THE INDIVIDUAL UTILITIES BEFORE PROCEEDING WITH CONSTRUCTION.

DESIGNED BY		CHECKED BY	
MJK		SC	
DRAWN BY		APPROVED BY	
RS		KZ	
SCALE:		RELEASED FOR CONSTRUCTION	
HORIZONTAL 1:250		K. ZUREK	
VERTICAL 1:50		DATE 2019-03-26	
DATE 2019-03-26		DATE 2019-03-25	
NO.		REVISIONS	
DATE		BY	
PLOT DATE:			
2019-03-26			

ENGINEER'S SEAL
ORIGINAL SIGNED BY S.R.J. COURNOYER 19/03/25
CONSULTANT DRAWING NUMBER

THE CITY OF WINNIPEG
WATER AND WASTE DEPARTMENT
ENGINEERING DIVISION
2019 WATER MAIN RENEWALS
CONTRACT 8
JAMISON AVENUE
150 E OF HENDERSON HIGHWAY TO
40 W OF BRAZIER STREET

SHEET 5 OF 11
CITY DRAWING NUMBER
D-15359

WATER SERVICE INFORMATION

ADDRESS	SIZE (mm) MATERIAL (STREET)	SIZE (mm) MATERIAL (PROP.)	SHORT & LONG MEASUREMENT	CORR. LOCATION	REMARKS
425 HENDERSON HWY COMMERCIAL	31 CU	31 CU	1.00 SNL BLDG 1.575 SSL JAMISON AVE	-	SERVICE OF HENDERSON HWY
429 HENDERSON HWY COMMERCIAL	25 CU	25 CU	3.08 WEL BLDG 15.816 EEL HENDERSON HWY	OPP OF S/C	RECONNECT SERVICE
210 JAMISON AVE RESIDENTIAL	25 CU	25 CU	5.92 WEL BLDG 49.605 EEL HENDERSON HWY	-	RECONNECT SERVICE
220 JAMISON AVE RESIDENTIAL	38 CU	31 CU	5.94 WEL BLDG 27.075 NNL COLVIN AVE	OPP OF S/C	RECONNECT SERVICE
221 JAMISON AVE RESIDENTIAL	-	-	OPP NL HSE 47.046 EEL HENDERSON HWY	-	RECONNECT SERVICE
223 JAMISON AVE RESIDENTIAL	20 CU	20 CU	1.92 EWL HSE 65.210 EEL HENDERSON HWY	1.7 E OF S/C	RECONNECT SERVICE
227 JAMISON AVE RESIDENTIAL	20 CU	16 CU	1.16 WEL HSE 89.432 EEL HENDERSON HWY	1.6 W OF S/C	RECONNECT SERVICE
230 JAMISON AVE RESIDENTIAL	25 CU	25 CU	19.67 WEL BLDG 84.565 EEL HENDERSON HWY	1.6 W OF S/C	RECONNECT SERVICE
231 JAMISON AVE RESIDENTIAL	-	20 CU	1.53 EWL HSE 97.021 EEL HENDERSON HWY	-	RECONNECT SERVICE
235 JAMISON AVE RESIDENTIAL	20 CU	20 CU	5.94 EWL HSE 113.349 EEL HENDERSON HWY	OPP OF S/C	RECONNECT SERVICE
240 JAMISON AVE RESIDENTIAL	38 CU	38 CU	6.03 WEL BLDG 115.913 EEL HENDERSON HWY	0.4 E OF S/C	RECONNECT SERVICE
241 JAMISON AVE RESIDENTIAL	20 CU	20 CU	OPP EL HSE 126.982 EEL HENDERSON HWY	1.6 E OF S/C	RECONNECT SERVICE
* 244 JAMISON AVE RESIDENTIAL	12 LEAD	12 LEAD	1.33 EEL HSE 133.441 EEL HENDERSON HWY	0.7 E OF S/C	RENEW TO R W/20 CU
245 JAMISON AVE RESIDENTIAL	20 CU	20 CU	2.01 WEL HSE 134.041 EEL HENDERSON HWY	0.6 E OF S/C	RECONNECT SERVICE
249 JAMISON AVE RESIDENTIAL	20 CU	12 CU	5.10 EWL HSE 143.588 EEL HENDERSON HWY	OPP OF S/C	RECONNECT SERVICE
* 250 JAMISON AVE RESIDENTIAL	12 LEAD	12 LEAD	OPP EL HSE 145.684 EEL HENDERSON HWY	OPP OF S/C	RENEW TO R W/20 CU
* 251 JAMISON AVE RESIDENTIAL	12 LEAD	12 LEAD	3.15 EWL HSE 151.231 EEL HENDERSON HWY	1.4 E OF S/C	RENEW TO R W/20 CU
* 252 JAMISON AVE RESIDENTIAL	12 LEAD	12 LEAD	OPP EL HSE 154.601 EEL HENDERSON HWY	1.6 E OF S/C	RENEW TO R W/20 CU
254 JAMISON AVE RESIDENTIAL	20 CU	20 CU	1.69 WEL HSE 162.328 EEL HENDERSON HWY	0.6 E OF S/C	RECONNECT SERVICE
255 JAMISON AVE RESIDENTIAL	20 CU	12 CU	1.99 EEL HSE 165.519 EEL HENDERSON HWY	0.9 E OF S/C	RECONNECT SERVICE
* 258 JAMISON AVE RESIDENTIAL	12 LEAD	12 LEAD	2.23 EEL HSE 174.866 EEL HENDERSON HWY	1.9 E OF S/C	RENEW TO R W/20 CU
* 259 JAMISON AVE RESIDENTIAL	16 LEAD	20 LEAD	2.01 WEL HSE 173.465 EEL HENDERSON HWY	OPP OF S/C	RENEW TO R W/20 CU
263 JAMISON AVE RESIDENTIAL	20 CU	20 CU	6.76 WEL HSE 183.210 EEL HENDERSON HWY	0.3 W OF S/C	RECONNECT SERVICE
* 264 JAMISON AVE RESIDENTIAL	12 LEAD	12 LEAD	6.76 EWL HSE 190.774 EEL HENDERSON HWY	0.8 W OF S/C	RENEW TO R W/20 CU
* 266 JAMISON AVE RESIDENTIAL	12 LEAD	12 LEAD	1.16 EEL HSE 109.415 WEL BRAZIER ST	0.8 W OF S/C	RENEW TO R W/20 CU
267 JAMISON AVE RESIDENTIAL	20 CU	20 CU	2.49 EEL HSE 107.671 WEL BRAZIER ST	0.4 W OF S/C	RECONNECT SERVICE
* 268 JAMISON AVE RESIDENTIAL	12 LEAD	20 CU	0.8 EEL HSE 108.819 WEL BRAZIER ST	0.8 E OF S/C	RENEW TO R W/20 CU
* 270 JAMISON AVE RESIDENTIAL	12 LEAD	12 LEAD	OPP EL HSE 96.334 WEL BRAZIER ST	1.4 W OF S/C	RENEW TO R W/20 CU
* 273 JAMISON AVE RESIDENTIAL	16 LEAD	12 LEAD	0.49 WEL HSE 91.851 WEL BRAZIER ST	1.1 E OF S/C	RENEW TO R W/20 CU
* 274 JAMISON AVE RESIDENTIAL	12 LEAD	12 LEAD	1.2 EEL HSE 90.629 WEL BRAZIER ST	1.3 W OF S/C	RENEW TO R W/20 CU
* 276 JAMISON AVE SPRINKLER	12 LEAD	12 LEAD	OPP EL HSE 81.841 WEL BRAZIER ST	0.7 E OF S/C	RENEW TO R W/20 CU
* 277 JAMISON AVE RESIDENTIAL	16 LEAD	12 LEAD	OPP EL HSE 82.918 WEL BRAZIER ST	0.6 E OF S/C	RENEW TO R W/20 CU
* 280 JAMISON AVE RESIDENTIAL	12 LEAD	12 LEAD	OPP EL HSE 72.933 WEL BRAZIER ST	OPP OF S/C	RENEW TO R W/20 CU
* 281 JAMISON AVE RESIDENTIAL	16 LEAD	12 LEAD	3.16 WEL HSE 70.955 WEL BRAZIER ST	6.4 W OF S/C	RENEW TO R W/20 CU
284 JAMISON AVE RESIDENTIAL	20 CU	20 CU	2.59 WEL HSE 63.157 WEL BRAZIER ST	2.4 W OF S/C	RECONNECT SERVICE
* 287 JAMISON AVE COMMERCIAL	12 LEAD	12 LEAD	0.35 WEL HSE 54.355 WEL BRAZIER ST	OPP OF S/C	RENEW TO R W/20 CU
288 JAMISON AVE RESIDENTIAL	-	20 CU	0.80 WEL HSE 45.779 WEL BRAZIER ST	-	RECONNECT SERVICE
289 JAMISON AVE RESIDENTIAL	20 CU	20 CU	3.16 EWL HSE 48.136 WEL BRAZIER ST	0.9 E OF S/C	RECONNECT SERVICE
290 JAMISON AVE RESIDENTIAL	20 CU	20 CU	OPP EL HSE 37.939 WEL BRAZIER ST	OPP OF S/C	RECONNECT SERVICE
291 JAMISON AVE RESIDENTIAL	20 CU	20 CU	1.51 WEL HSE 38.113 WEL BRAZIER ST	OPP OF S/C	RECONNECT SERVICE
* 294 JAMISON AVE RESIDENTIAL	12 LEAD	12 LEAD	1.44 EEL HSE 27.402 WEL BRAZIER ST	OPP OF S/C	RENEW TO R W/20 CU
* 295 JAMISON AVE RESIDENTIAL	12 LEAD	12 LEAD	OPP EL HSE 18.754 WEL BRAZIER ST	3.6 W OF S/C	RENEW TO R W/20 CU
297 JAMISON AVE RESIDENTIAL	20 CU	12 CU	OPP EL HSE 10.391 WEL BRAZIER ST	1.3 E OF S/C	RECONNECT SERVICE
298 JAMISON AVE RESIDENTIAL	20 CU	20 CU	1.65 WEL HSE 14.850 WEL BRAZIER ST	1.1 W OF S/C	RECONNECT SERVICE
299 JAMISON AVE RESIDENTIAL	20 CU	12 CU	2.10 EWL BLDG 5.325 WEL BRAZIER ST	0.9 W OF S/C	RECONNECT SERVICE
300 JAMISON AVE RESIDENTIAL	20 CU	20 CU	4.96 WEL BLDG 14.157 EEL BRAZIER ST	0.4 W OF S/C	RECONNECT SERVICE
301 JAMISON AVE RESIDENTIAL	20 CU	20 CU	OPP EL HSE 8.989 EEL BRAZIER ST	1.1 W OF S/C	RECONNECT SERVICE
302 JAMISON AVE RESIDENTIAL	20 CU	20 CU	1.20 WEL HSE 17.532 EEL BRAZIER ST	2.3 W OF S/C	RECONNECT SERVICE
* 305 JAMISON AVE RESIDENTIAL	20 LEAD	20 CU	0.42 WEL HSE 18.304 EEL BRAZIER ST	0.7 E OF S/C	RENEW TO R W/20 CU
306 JAMISON AVE RESIDENTIAL	20 CU	12 CU	OPP EL HSE 27.398 EEL BRAZIER ST	OPP OF S/C	RECONNECT SERVICE
307 JAMISON AVE RESIDENTIAL	20 CU	20 CU	0.49 WEL HSE 26.509 EEL BRAZIER ST	1.1 E OF S/C	RECONNECT SERVICE
309 JAMISON AVE RESIDENTIAL	20 CU	20 CU	5.45 WEL HSE 30.718 EEL BRAZIER ST	1.5 E OF S/C	RECONNECT SERVICE
312 JAMISON AVE RESIDENTIAL	20 CU	20 CU	1.99 WEL HSE 40.175 EEL BRAZIER ST	2.6 W OF S/C	RECONNECT SERVICE
313 JAMISON AVE RESIDENTIAL	20 CU	20 CU	0.78 EEL HSE 46.660 EEL BRAZIER ST	OPP OF S/C	RECONNECT SERVICE

* SERVICES TO BE RENEWED TO R. ALL OTHERS TO BE RECONNECTED

FOR INDEX SEE D-15356

NOTE: ALL VALVES TO BE INSTALLED COUNTERCLOCKWISE TO CLOSE