


WATER SERVICE INFORMATION					
ADDRESS	SIZE (mm) MATERIAL (STREET)	SIZE (mm) MATERIAL (PROP.)	SHORT & LONG MEASUREMENT	CORP. LOCATION	REMARKS
505 WASHINGTON AVE COMMERCIAL	12 LEAD	12 LEAD	1.30 EWL HSE 12.135 EEL WATT ST	1.0 W OF S/C	OUTSIDE LIMITS
501 WASHINGTON AVE COMMERCIAL	12 LEAD	12 LEAD	9.14 EWL BLDG 9.143 EEL WATT ST	2.0 W OF S/C	RENEW TO R W/20 CU
499 WASHINGTON AVE RESIDENTIAL	20 CU	20 CU	1.93 EWL HSE 9.686 WWL WATT ST	0.3 W OF S/C	RECONNECT SERVICE
491 WASHINGTON AVE RESIDENTIAL	20 CU	20 CU	OPP EL HSE 13.388 WWL WATT ST	1.5 E OF S/C	RECONNECT SERVICE
489 WASHINGTON AVE RESIDENTIAL	16 LEAD	16 LEAD	2.17 EWL HSE 28.642 WWL WATT ST	0.5 E OF S/C	RENEW TO R W/20 CU WYED W/487
487 WASHINGTON AVE RESIDENTIAL	16 LEAD	12 LEAD	1.86 EWL HSE 28.947 WWL WATT ST	0.8 E OF S/C	RENEW TO R W/20 CU WYED W/489
486 WASHINGTON AVE RESIDENTIAL	12 CU	12 CU	1.67 EWL HSE 27.134 WWL WATT ST	5.3 W OF S/C	RECONNECT SERVICE
485 WASHINGTON AVE RESIDENTIAL	12 LEAD	12 LEAD	1.10 EWL HSE 38.243 WWL WATT ST	0.3 W OF S/C	RENEW TO R W/20 CU
483 WASHINGTON AVE RESIDENTIAL	20 CU	20 CU	3.29 WEL HSE 44.472 WWL WATT ST	0.4 E OF S/C	RECONNECT SERVICE
482 WASHINGTON AVE RESIDENTIAL	12 CU	12 CU	0.22 WEL HSE 45.274 WWL WATT ST	0.8 W OF S/C	RECONNECT SERVICE
478 WASHINGTON AVE RESIDENTIAL	12 LEAD	12 LEAD	1.05 EWL HSE 56.882 WWL WATT ST	0.4 E OF S/C	RENEW TO R W/20 CU

* SERVICES TO BE RENEWED TO R. ALL OTHERS TO BE RECONNECTED

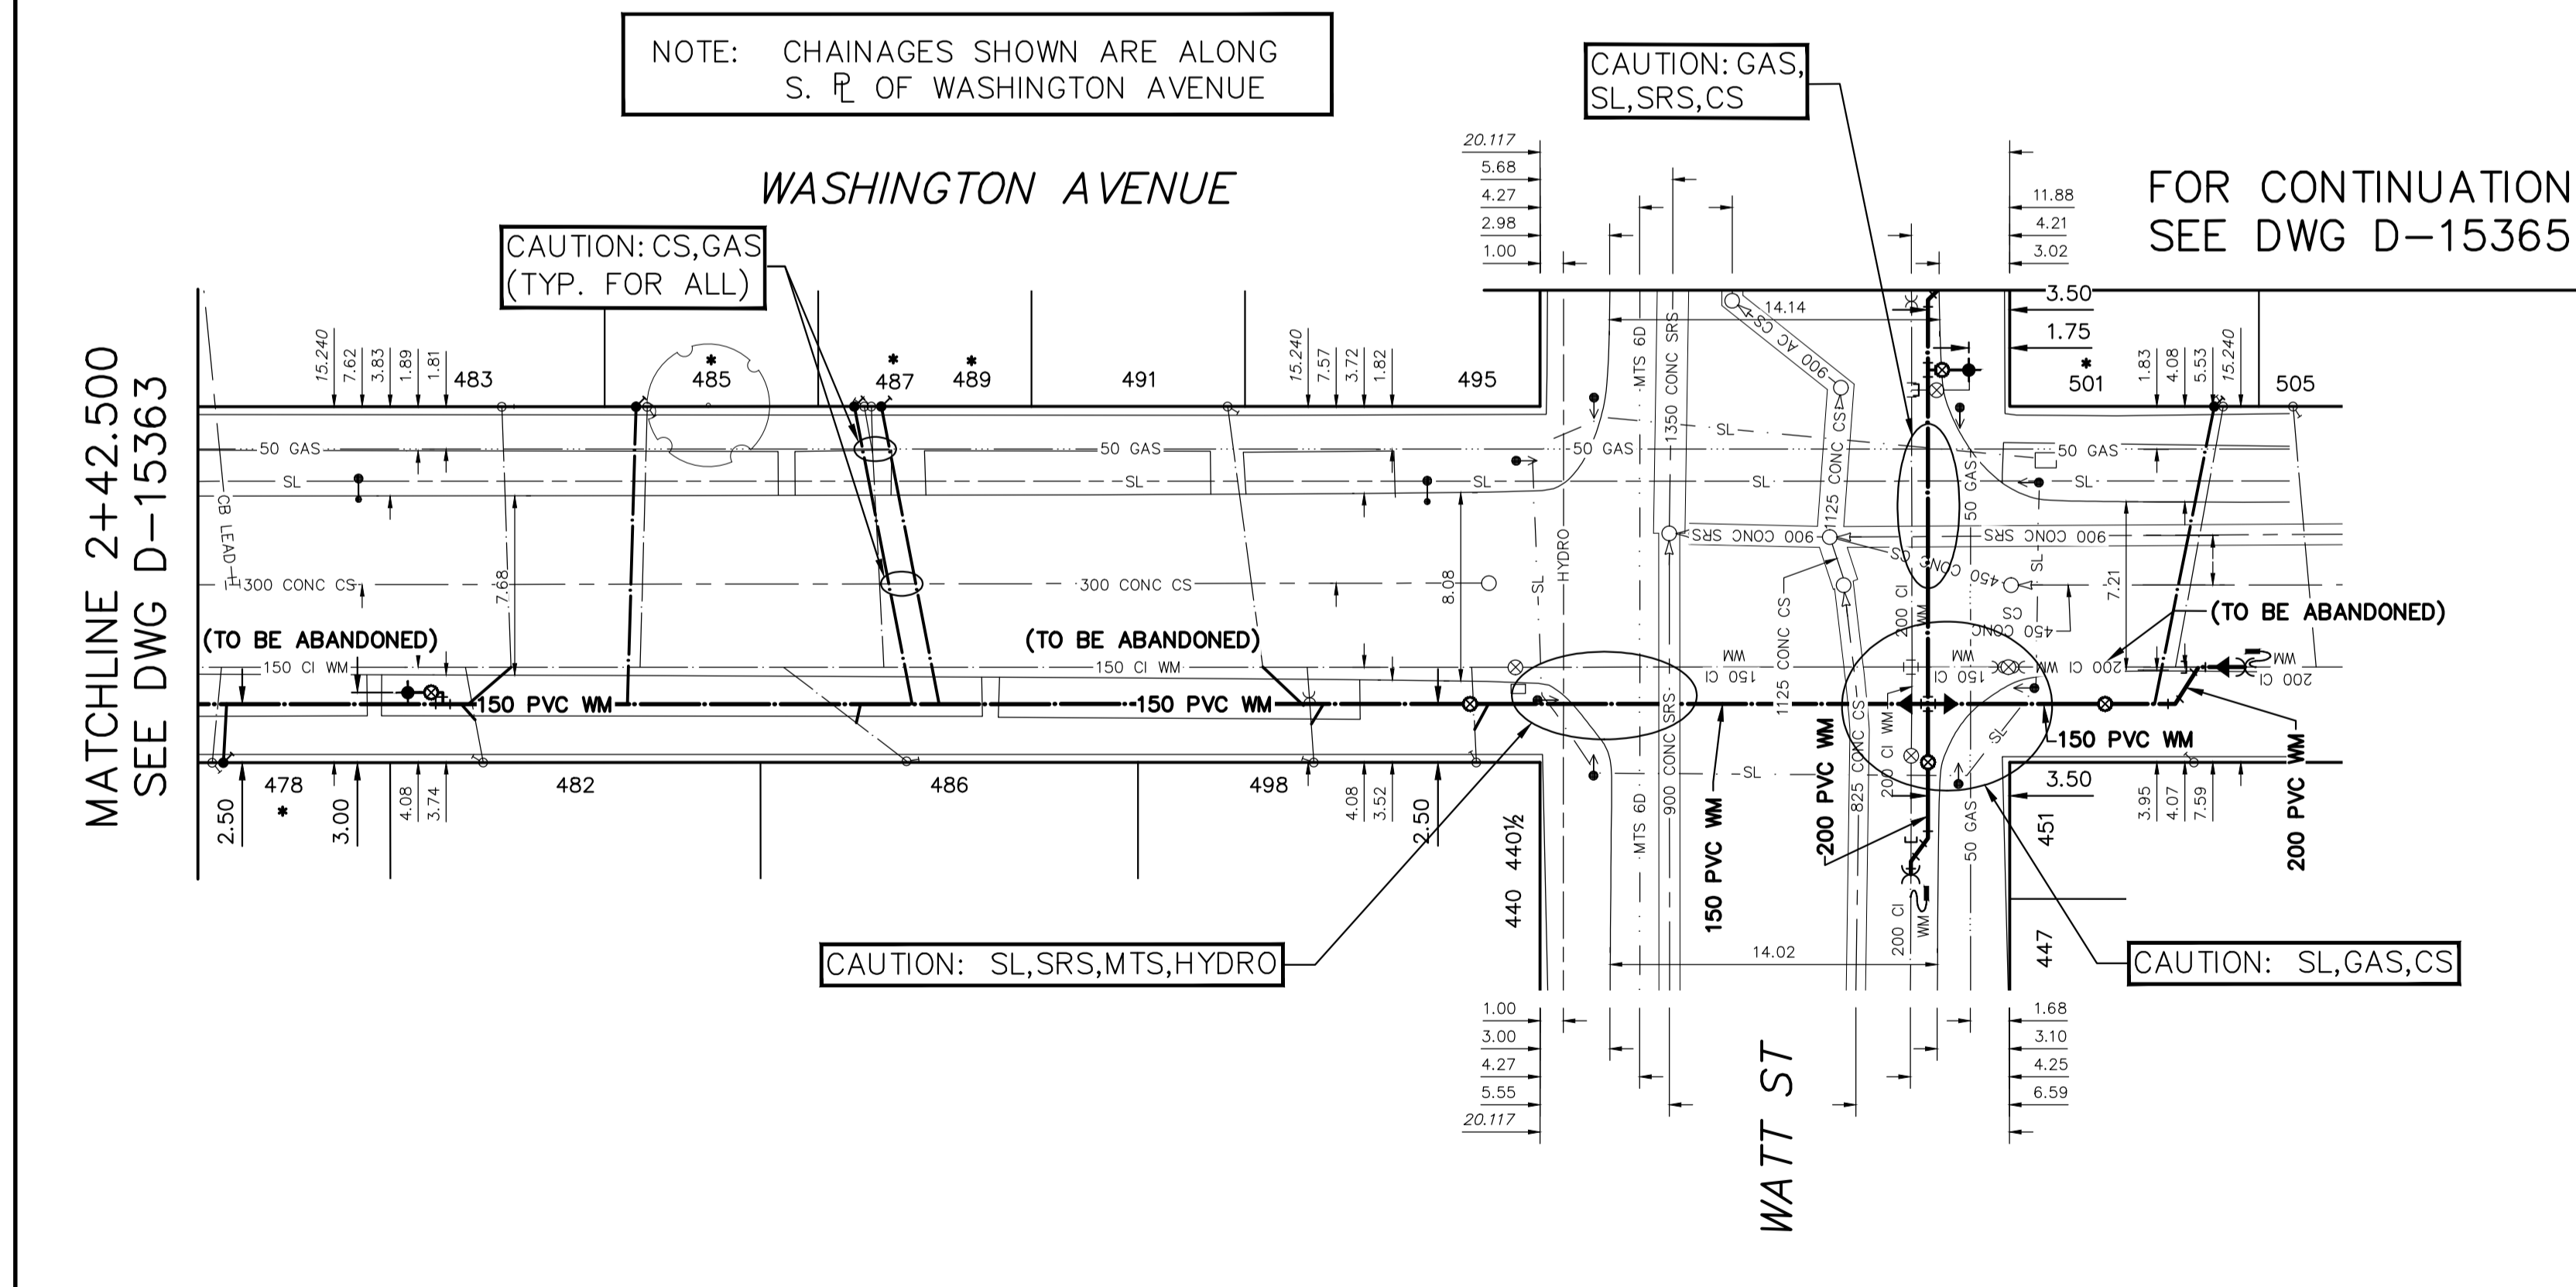


MATCHLINE 2+42.500 SEE DWG D-15363

FOR CONTINUATION SEE DWG D-15365

FOR INDEX SEE D-15356

NOTE: ALL VALVES TO BE INSTALLED COUNTERCLOCKWISE TO CLOSE

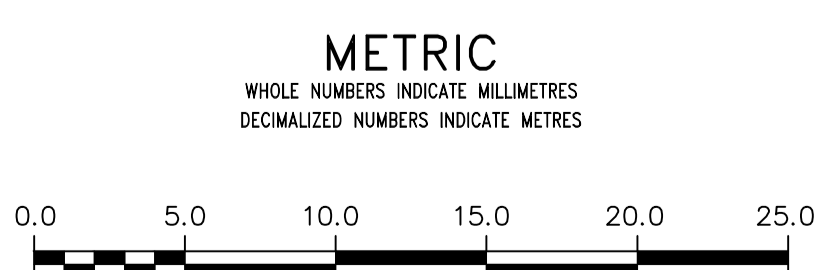

WARNING
IF POWER EQUIPMENT OR EXPLOSIVES ARE TO BE USED FOR EXCAVATION ON THIS PROJECT THE CONTRACTOR MUST:
1) NOTIFY THE GAS COMPANY OF THE PROPOSED LOCATION OF EXCAVATION.
2) TAKE PRECAUTION TO AVOID DAMAGE TO GAS COMPANY INSTALLATIONS.
SEE PROVINCIAL REGULATION 210/72 FOR DETAILS

LOCATION APPROVED
UNDERGROUND STRUCTURES
SUPV. U/G STRUCTURES COMMITTEE DATE
NOTE:
LOCATION OF UNDERGROUND STRUCTURES AS SHOWN ARE BASED ON THE BEST INFORMATION AVAILABLE BUT NO GUARANTEE IS GIVEN THAT ALL EXISTING UTILITIES ARE SHOWN OR THAT THE GIVEN LOCATIONS ARE EXACT. CONFIRMATION OF EXISTENCE AND EXACT LOCATION OF ALL UTILITIES MUST BE OBTAINED FROM THE INDIVIDUAL UTILITIES BEFORE PROCEEDING WITH CONSTRUCTION.

B.M. ELEV.		DESIGNED BY		CHECKED BY	
		MJK		SC	
		BL		KZ	
		SCALE: HORIZONTAL 1:250 VERTICAL 1:50		RELEASED FOR CONSTRUCTION K. ZUREK	
		DATE	2019 03 26	DATE	2019-03-25
		PLOT DATE: 2019 03 26			

ENGINEER'S SEAL
ORIGINAL SIGNED BY S.R.J. COURNOYER 19/03/25
CONSULTANT DRAWING NUMBER

THE CITY OF WINNIPEG
WATER AND WASTE DEPARTMENT
ENGINEERING DIVISION

2019 WATER MAIN RENEWALS
CONTRACT 8
WASHINGTON AVENUE
57 W OF WATT STREET TO
WATT STREET

SHEET 10 OF 11
CITY DRAWING NUMBER
D-15364