


WATER SERVICE INFORMATION


ADDRESS	SIZE (mm) MATERIAL (STREET)	SIZE (mm) MATERIAL (PROP.)	SHORT & LONG MEASUREMENT	CORP. LOCATION	REMARKS
440/440 WASHINGTON AVE	50	50	1.79 WEL HSE	0.2 W OF S/C	RECONNECT SERVICE
RESIDENTIAL	CU	CU	2.729 WML WATT ST		
495 WASHINGTON AVE	25	25	7.19 SNL HSE	OPP OF S/C	RECONNECT SERVICE
RESIDENTIAL	CU	CU	17.178>NNL WASHINGTON AVE		
502 OTTAWA AVE	20	20	2.43 EWL HSE	OPP OF S/C	OUTSIDE LIMITS
RESIDENTIAL	CU	CU	3.847 TEL WATT ST		
460 WATT ST	12	12	0.90 WML BLDG	0.7 E OF S/C	OUTSIDE LIMITS
RESIDENTIAL	CU	CU	12.196 WML WATT ST		
451 WATT ST	-	20	7.89 EWL BLDG		OUTSIDE LIMITS
COMMERCIAL	-	CU	7.894 TEL WATT ST		
447 WATT ST	50	50	1.40 NSL BLDG	0.2 S OF S/C	OUTSIDE LIMITS
COMMERCIAL	CU	CU	14.366 SSL WASHINGTON ST		

* SERVICES TO BE RENEWED TO R. ALL OTHERS TO BE RECONNECTED

NOTE: CHAINAGES SHOWN ARE ALONG E. R. OF WATT STREET

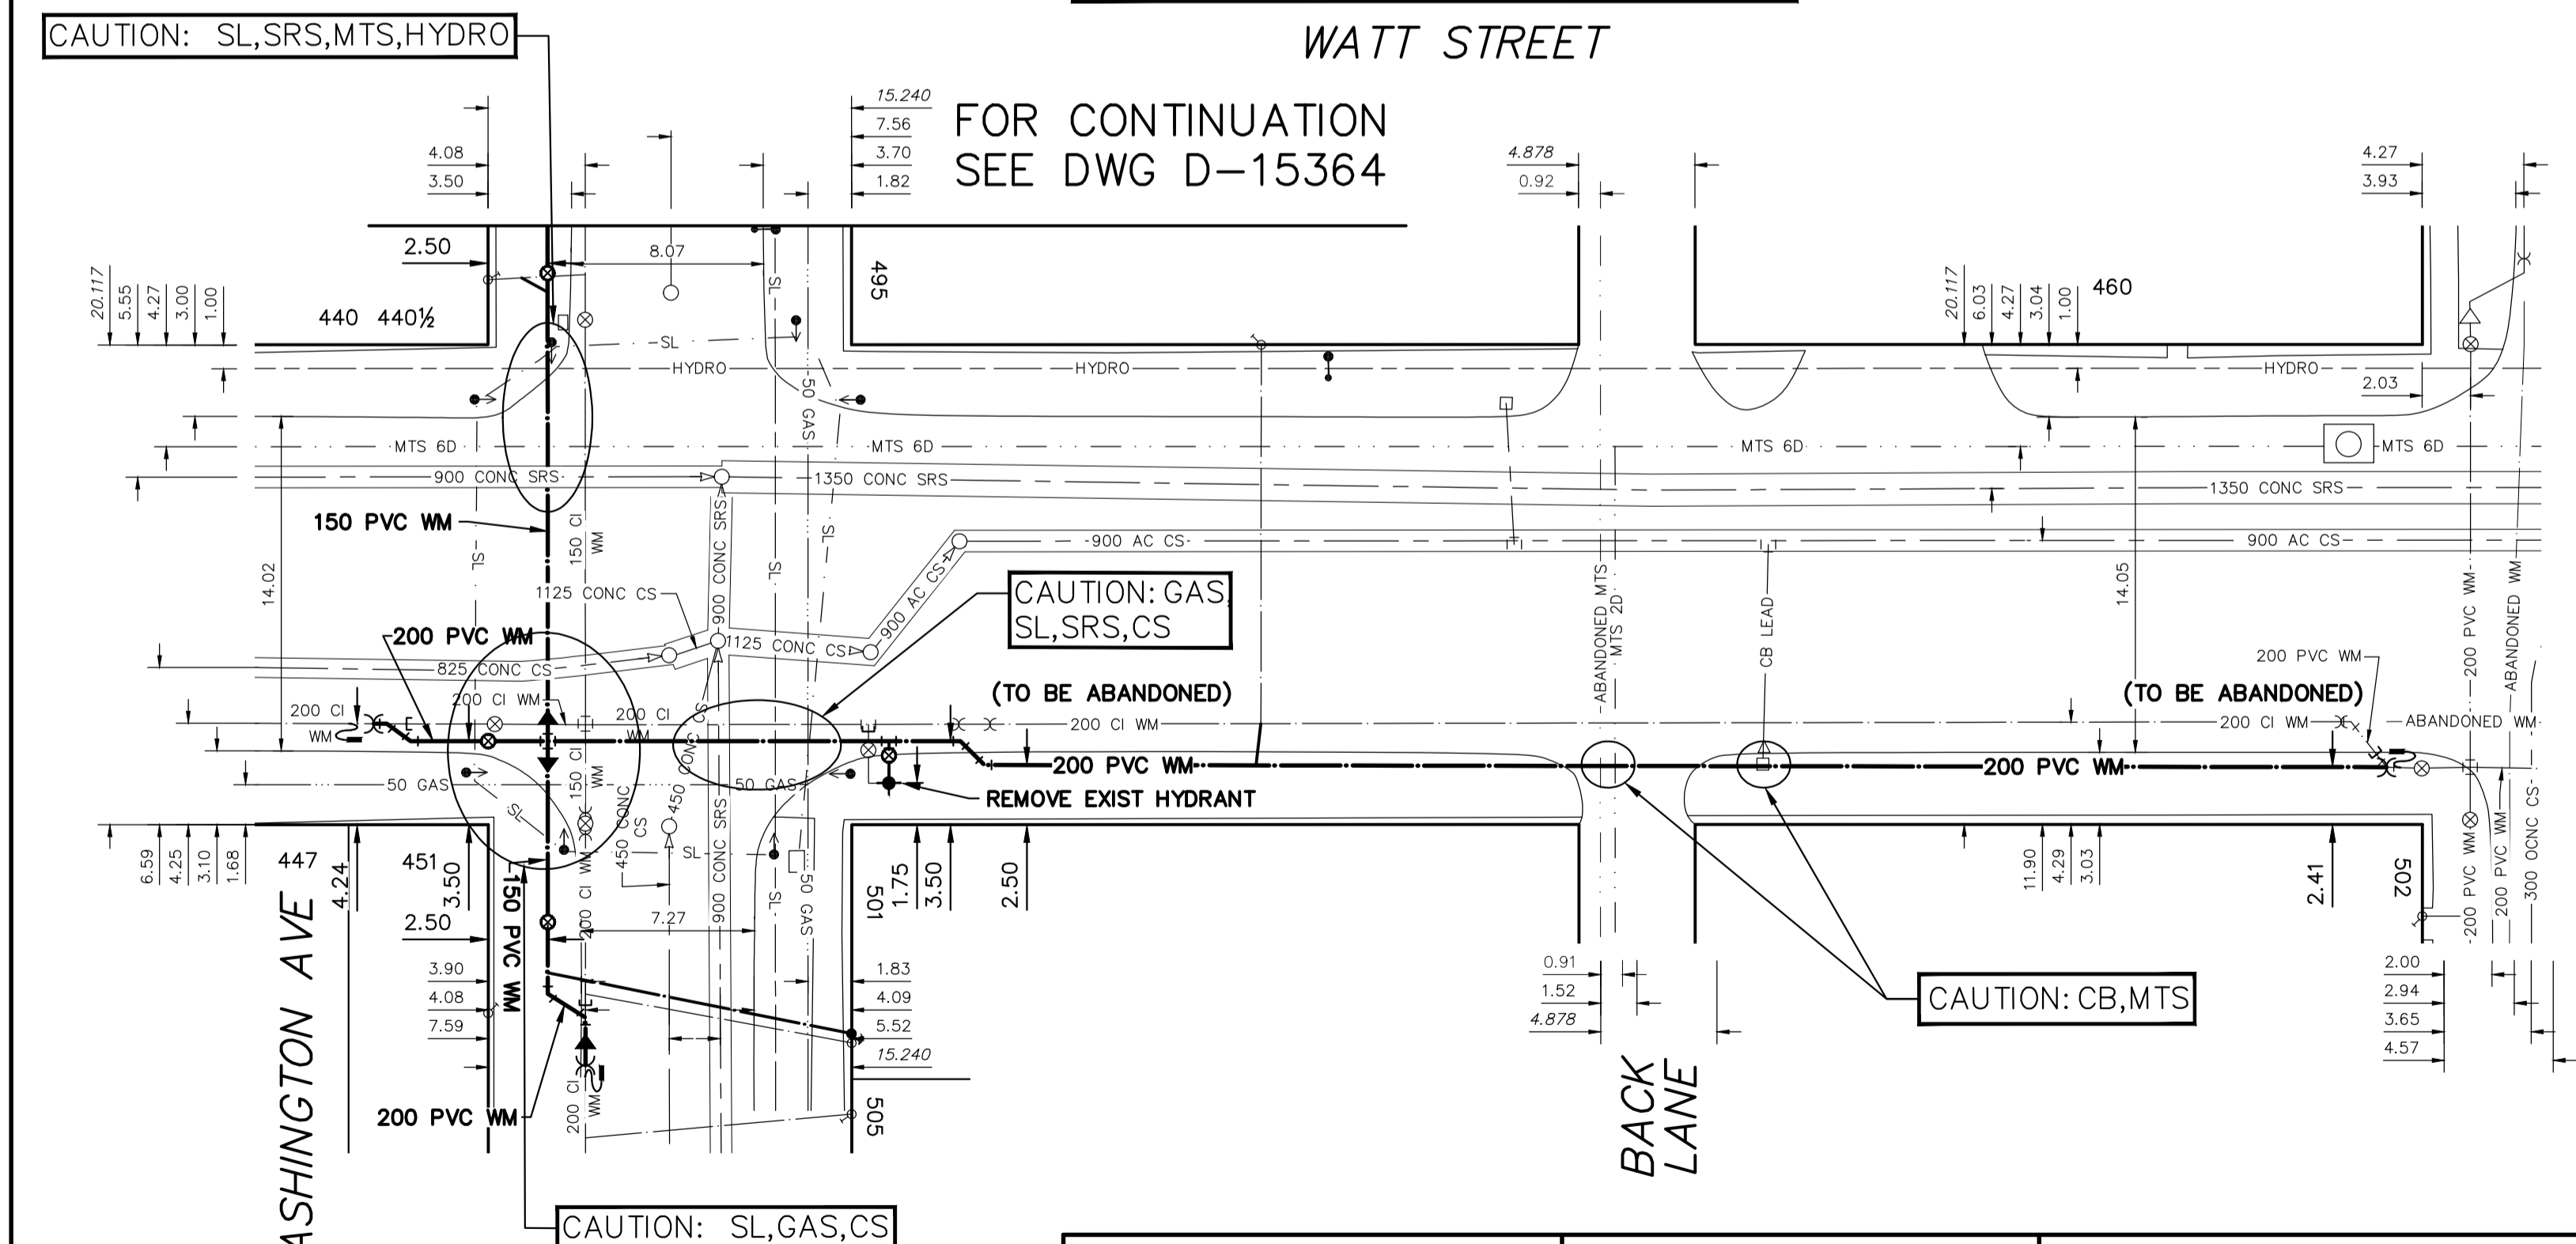


FOR CONTINUATION SEE DWG D-15364

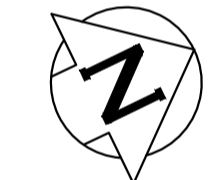

OTTAWA AVE

FOR INDEX SEE D-15356

NOTE: ALL VALVES TO BE INSTALLED COUNTERCLOCKWISE TO CLOSE

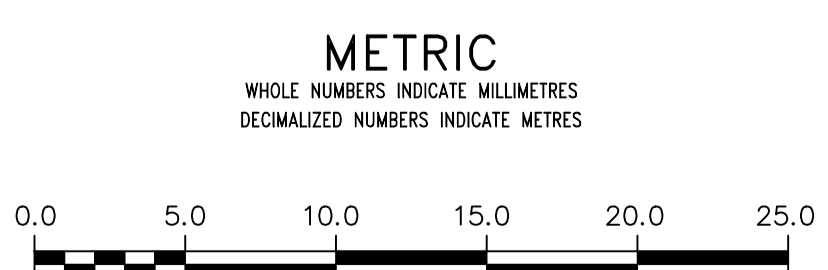

WARNING
IF POWER EQUIPMENT OR EXPLOSIVES ARE TO BE USED FOR EXCAVATION ON THIS PROJECT THE CONTRACTOR MUST:
1) NOTIFY THE GAS COMPANY OF THE PROPOSED LOCATION OF EXCAVATION.
2) TAKE PRECAUTION TO AVOID DAMAGE TO GAS COMPANY INSTALLATIONS.
SEE PROVINCIAL REGULATION 210/72 FOR DETAILS

LOCATION APPROVED UNDERGROUND STRUCTURES
SUPV. U/G STRUCTURES COMMITTEE DATE
NOTE: LOCATION OF UNDERGROUND STRUCTURES AS SHOWN ARE BASED ON THE BEST INFORMATION AVAILABLE BUT NO GUARANTEE IS GIVEN THAT ALL EXISTING UTILITIES ARE SHOWN OR THAT THE GIVEN LOCATIONS ARE EXACT. CONFIRMATION OF EXISTENCE AND EXACT LOCATION OF ALL UTILITIES MUST BE OBTAINED FROM THE INDIVIDUAL UTILITIES BEFORE PROCEEDING WITH CONSTRUCTION.

NO.	REVISIONS	DATE	BY

DESIGNED BY	MJK	CHECKED BY	SC

ENGINEER'S SEAL
ORIGINAL SIGNED BY S.R.J. COURNOYER 19/03/25
CONSULTANT DRAWING NUMBER

THE CITY OF WINNIPEG
WATER AND WASTE DEPARTMENT
ENGINEERING DIVISION
2019 WATER MAIN RENEWALS
CONTRACT 8
WATT STREET
WASHINGTON AVENUE TO
OTTAWA AVENUE

SHEET 11 OF 11
CITY DRAWING NUMBER
D-15365