


DETAIL 14 NORTH DIVIDER BERM TIE-IN (TYPICAL)
NTS SHT-07

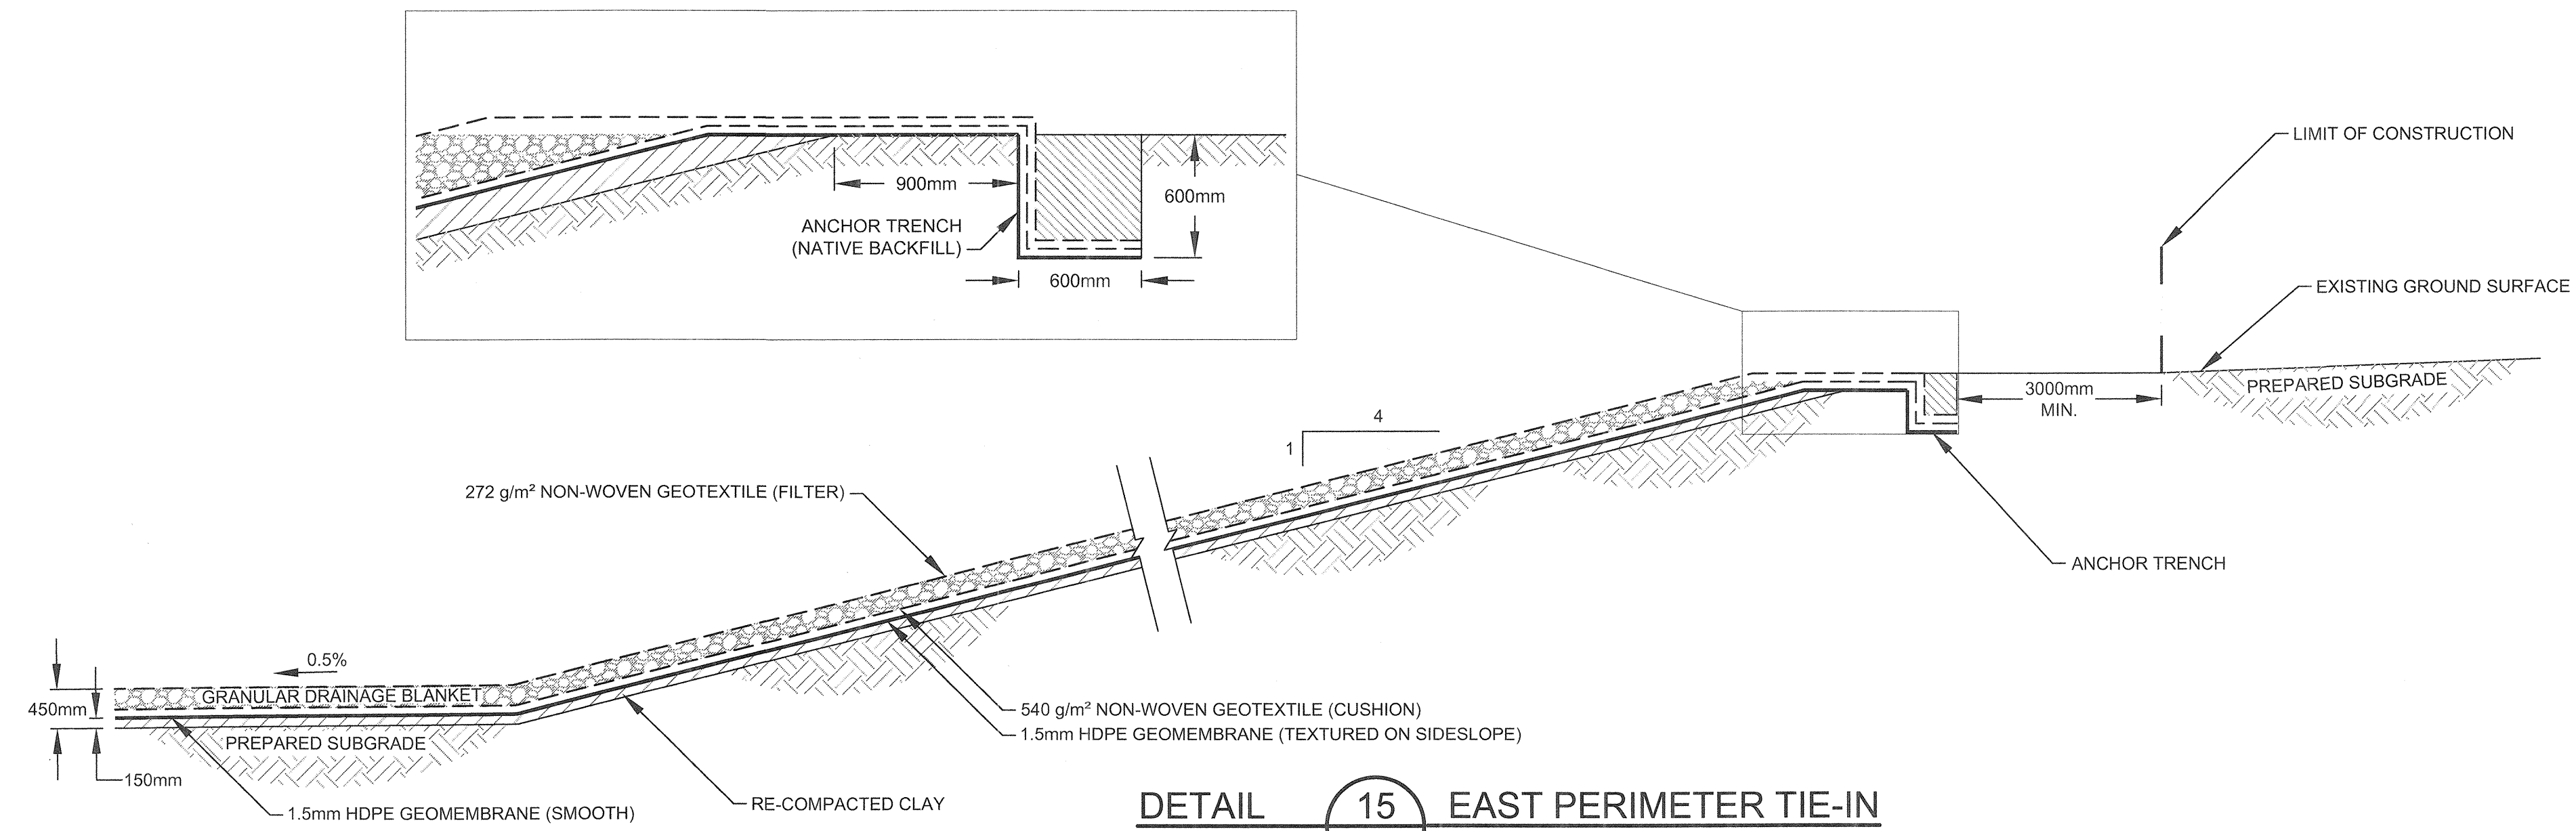

DETAIL 15 EAST PERIMETER TIE-IN (TYPICAL)
1:75 SHT-07

METRIC
WHOLE NUMBERS INDICATE MILLIMETRES
DECIMALIZED NUMBERS INDICATE METRES

WARNING

1. NOTIFY THE GAS COMPANY OF THE PROPOSED LOCATION OF EXCAVATION.
2. TAKE PRECAUTION TO AVOID DAMAGE TO GAS COMPANY INSTALLATIONS.
3. SEE PROVINCIAL REGULATION 210/72 FOR DETAILS.

LOCATION APPROVED UNDERGROUND STRUCTURES		B.M. ELEV.	
SUPV. U/G STRUCTURES COMMITTEE	DATE	CONSTRUCTION COMPLETION DATE: YYYY MM DD	
NOTE:			
LOCATION OF UNDERGROUND STRUCTURES AS SHOWN ARE BASED ON THE BEST INFORMATION AVAILABLE BUT NO GUARANTEE IS GIVEN THAT ALL EXISTING UTILITIES ARE SHOWN OR THAT THE GIVEN LOCATIONS ARE EXACT. CONFIRMATION OF EXISTENCE AND EXACT LOCATION OF ALL SERVICES MUST BE OBTAINED FROM THE INDIVIDUAL UTILITIES BEFORE PROCEEDING WITH CONSTRUCTION.			
NO.	REVISIONS	DATE	BY
1	ISSUED FOR TENDER	02/25/2019	DB

GHD 651 Colby Drive Waterloo Ontario N2Y 1C2 Canada T 519 884 0510 F 519 884 0525 W www.ghd.com		ENGINEER'S SEAL
DESIGNED BY: D. BARTON	CHECKED BY: M. ZUCKWEILER	
DRAWN BY: K. DHALIWAL	APPROVED BY: D. BARTON	
SCALE: HORIZONTAL AS SHOWN	RELEASED FOR CONSTRUCTION	
DATE: 2019 02 27	DATE:	

THE CITY OF WINNIPEG
WATER AND WASTE DEPARTMENT
SOLID WASTE SERVICES

BRADY ROAD RESOURCE MANAGEMENT FACILITY (BRRMF)
AREA A CONSTRUCTION
PERIMETER TIE-IN
DETAILS I

SHEET 22 OF 29
CITY DRAWING NUMBER
1-0400A- C0065-001