DRAWING SYMBOLS

— DETAIL NUMBER


SECTION IS SHOWN

FLOOR FLOOR OR ROOF LEVEL NAME
0'-0" VERTICAL ELEVATION

NORTH ARROW

DRAWING REVISION

MATCH LINE

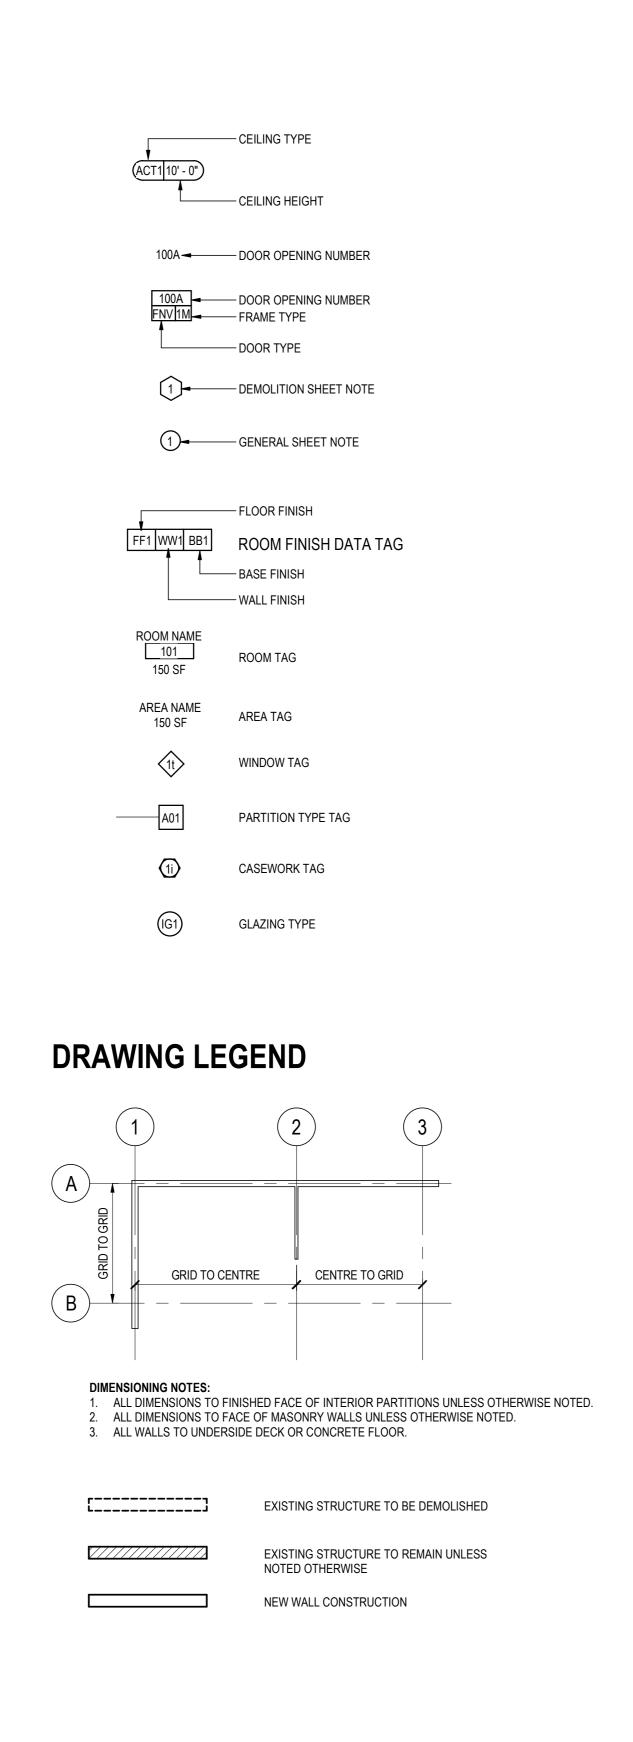



GENERAL DEMOLITION NOTES

- DEMOLITION DRAWINGS SHALL BE READ IN CONJUNCTION WITH SPECIFICATION. EXISTING CONDITIONS ARE TAKEN FROM AVAILABLE CONSTRUCTION DRAWINGS AND SITE INVESTIGATION. CONTRACTOR TO CONFIRM EXISTING CONDITIONS ON SITE AND NOTIFY CONTRACT ADMINISTRATOR OF CONFLICTS AND/ OR CONTRADICTIONS.
- G.C. IS RESPONSIBLE TO COORDINATE ALL ITEMS AFFECTED BY DEMOLITION.
 ALL SECURING AND PAYMENT OF DEMOLITION AND CONSTRUCTION PERMIT TO BE THE RESPONSIBILITY OF
- 5. CAPPING OF ALL PIPES BELOW STRUCTURAL SLAB TO BE BY CONTRACTOR. 6. CLEARING AND GRUBBING OF ALL TREES AND VEGETATION ON SITE.
- CONFIRM WITH OWNER ITEMS TO BE REMOVED PRIOR TO COMMENCEMENT OF DEMOLITION.
- 8. REFER TO STRUCTURAL DRAWINGS FOR ADDITIONAL DEMOLITION. 9. REFER TO MECHANICAL/ELECTRICAL FOR ADDITIONAL DEMOLITION.

CAP PIPES BELOW FLOOR. ELECTRICAL DEMOLITION NOTES

- 1. ALL ELECTRICAL EQUIPMENT AND MATERIALS IN, ON, OR BELOW THE BUILDINGS AT 151 AND 171 PRINCESS STREET AND THE ASSOCIATED SITE ARE TO BE DISCONNECTED, MADE SAFE, AND REMOVED. 2. COORDINATE WITH POWER AND COMMUNICATION UTILITIES DISCONNECTION AND REMOVAL OF EXISTING SERVICES AND EQUIPMENT FOR 151 AND 171 PRINCESS STREET. PROVIDE AN AS-BUILT DRAWING INDICATING TYPE AND LOCATION OF DISCONNECTED SERVICES. PAY ANY UTILITY CHARGES ASSOCIATED WITH SERVICE DECOMMISSIONING.
- 3. ENSURE THAT LUMINAIRES IN THE REMAINING PORTION OF THE UNDERGROUND TUNNEL BETWEEN THE PUBLIC SAFETY BUILDING AND CITY HALL REMAIN FUNCTIONAL AFTER COMPLETION OF THE WORK. ADJUST
- WIRING AND CONTROLS AS NECESSARY. 4. PROVIDE ANY NECESSARY TEMPORARY POWER SERVICE AND SITE LIGHTING DURING THE DEMOLITION PROCESS.

GENERAL CONSTRUCTION NOTES

- 1. ALL WORK TO BE PERFORMED IN ACCORDANCE WITH LATEST APPLICABLE BUILDING CODES, FIRE REGULATIONS AND ANY LOCAL BUILDING REQUIREMENTS.
- 2. ALL STAGING AND STORAGE AREAS TO BE KEPT CLEAN, ORGANIZED AND PROTECTED FROM INCIDENTAL DAMAGE. CONTRACTOR RESPONSIBLE FOR DOCUMENTING ORIGINAL CONDITION.

3. ADJACENT BUILDING TO BE OCCUPIED THROUGHOUT COURSE OF CONSTRUCTION. ALL WORK /

- CONSTRUCTION RELATED DISCRUPTIONS TO BE COORDINATED WITH OWNER. 4. TUNNEL CONDITION; MAINTAIN A WATER / WEATHER TIGHT SEPARATION BETWEEN EXISTING INTERIOR
- SPACE AND THE EXTERIOR FOR THE DURATION OF CONSTRUCTION. 5. THE CONTRACTOR IS TO REPORT ANY DISCREPANCIES TO THE CONTRACT ADMINISTRATOR PRIOR TO
- COMMENCEMENT OF WORK.
- 6. THESE DRAWINGS ARE TO BE READ IN CONJUNCTION WITH ALL OTHER DRAWINGS, SCHEDULES, SPECIFICATIONS AND DETAILS.
- 7. CONTRACTOR IS RESPONSIBLE FOR THE IDENTIFICATION OF ALL UTILITIES AND SERVICES (PUBLIC AND PRIVATE). NO WORK TO BE COMPLETED PRIOR TO THE IDENTIFICATION OF ALL UTILITIES AND SERVICES FOR
- BOTH SITE AND EXISTING BUILDING. 8. ALL WORK TO BE COORDINATED WITH THE CITY AND SHOULD LIMIT DISRUPTION THROUGHOUT
- 9. ALL FLASHING TO HAVE A MINIMUM 1 % SLOPE.
- 10. SITE CONFIRM ALL DIMENSIONS RELATIVE TO EXISTING CONDITION. 11. CONTRACTOR TO AS-BUILT ALL CONSTRUCTED DIMENSIONS.

ORIGINAL STAMPED BY: FIRST, LAST, XXXX DATE: YEAR.MM.DD

REVISION/DESCRIPTION

THE CITY OF WINNIPEG
PLANNING, PROPERTY AND
DEVELOPMENT DEPARTMENT MUNICIPAL ACCOMMODATIONS DIVISION

3-65 GARRY STREET, R3C 4K4 Readying the Lands at 151 & 171 Princess Street for Redevelopment Opportunity

TENDER NO. 230-2019B 151 - 171 Princess Street, Winnipeg, Manitoba

ABBREVIATIONS, NOTES, AND DRAWING SYMBOLS

2016-117 AS SHOWN

DRAWING SHEET SIZE: A0 (1189mm x 841mm) PLOT 1:1