
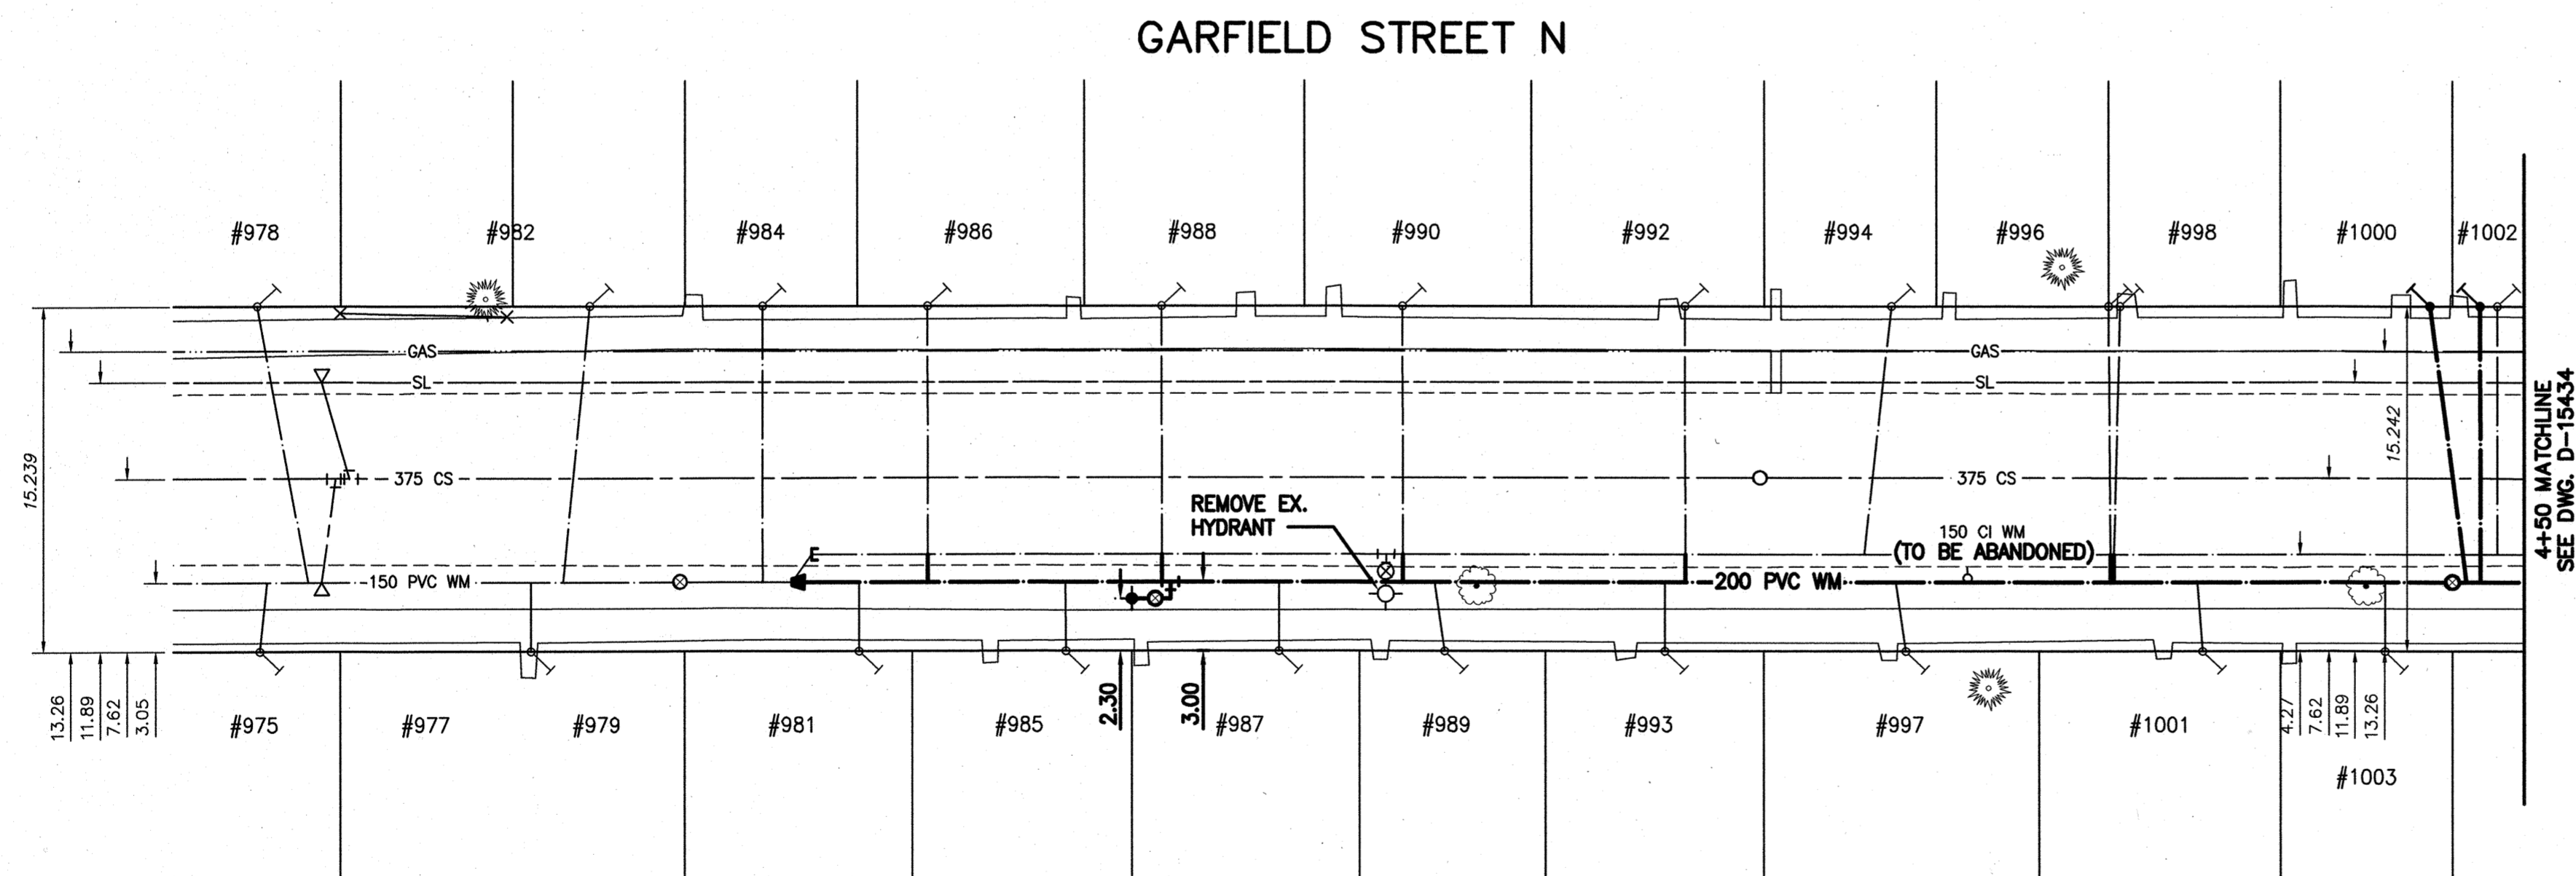


NOTE: CHAINAGES SHOWN ARE ALONG CENTRE LINE OF ROW

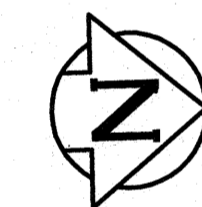


WATER SERVICE INFORMATION

ADDRESS	PIPE SIZE & MATERIAL (STREET)	PIPE SIZE & MATERIAL (PROP.)	SHORT & LONG MEASUREMENT	CORP. LOCATION	REMARKS
981 GARFIELD ST N	20	20	OPP NL OF HOUSE	OPP CS	RECONNECT SERVICE
RESIDENTIAL	CU	CU	123.75 SSL OF WELLINGTON AVE	-	-
985 GARFIELD ST N	20	20	2.29 SNL OF HOUSE	OPP CS	RECONNECT SERVICE
RESIDENTIAL	CU	CU	114.61 SSL OF WELLINGTON AVE	-	-
986 GARFIELD ST N	12	12	2.13 NSL OF HOUSE	OPP CS	RECONNECT SERVICE
RESIDENTIAL	CU	CU	120.7 SSL OF WELLINGTON AVE	-	-
987 GARFIELD ST N	20	20	3.66 SNL OF HOUSE	OPP CS	RECONNECT SERVICE
RESIDENTIAL	CU	CU	105.16 SSL OF WELLINGTON AVE	-	-
988 GARFIELD ST N	12	12	2.44 NSL OF HOUSE	OPP CS	RECONNECT SERVICE
RESIDENTIAL	CU	LEAD	110.34 SSL OF WELLINGTON AVE	-	-
989 GARFIELD ST N	12	12	2.29 NSL CELLAR	0.61 S CS	RECONNECT SERVICE
RESIDENTIAL	CU	LEAD	97.84 SSL WELLINGTON AVE	-	-
990 GARFIELD ST N	12	12	2.8 NSL HOUSE	OPP CS	RECONNECT SERVICE
RESIDENTIAL	CU	CU	99.67 SSL WELLINGTON AVE	-	-
992 GARFIELD ST N	12	12	OPP N WINDOW	OPP CS	RECONNECT SERVICE
RESIDENTIAL	CU	LEAD	87.17 SSL WELLINGTON AVE	-	-
993 GARFIELD ST N	20	20	3.66 NSL HOUSE	OPP CS	RECONNECT SERVICE
RESIDENTIAL	CU	CU	88.09 SSL WELLINGTON AVE	-	-
994 GARFIELD ST N	12	12	1.83 SNL CELLAR	79.25 SSL WELLINGTON AVE	RECONNECT SERVICE
RESIDENTIAL	CU	LEAD	78.03 SSL WELLINGTON AVE	-	-
996 GARFIELD ST N	20	12	0.3 SNL FOUNDATION	OPP CS	RECONNECT SERVICE
RESIDENTIAL	CU	CU	69.5 SSL WELLINGTON AVE	-	-
997 GARFIELD ST N	20	20	3.35 NSL HOUSE	0.61 S CS	RECONNECT SERVICE
RESIDENTIAL	CU	LEAD	77.42 SSL WELLINGTON AVE	-	-
998 GARFIELD ST N	20	12	0.91 SSL FOUNDATION	0.30 S CS	RECONNECT SERVICE
RESIDENTIAL	CU	CU	68.58 SSL WELLINGTON AVE	-	-
1000 GARFIELD ST N	20	12	1.22 NSL HOUSE #1002	OPP CS	RENEW TO PL W/ 20 CU WYED W/ 1002 (SEPARATE SERVICES)
RESIDENTIAL	CU	LEAD	51.21 SSL WELLINGTON AVE	-	-
1001 GARFIELD ST N	20	20	1.83 SNL HOUSE	0.30 S CS	RECONNECT SERVICE
RESIDENTIAL	CU	CU	-	-	-
1002 GARFIELD ST N	20	12	1.22 NSL HOUSE #1002	OPP CS	RENEW TO PL W/ 20 CU WYED W/ 1000 (SEPARATE SERVICES)
RESIDENTIAL	CU	CU	51.21 SSL WELLINGTON AVE	-	-
1003 GARFIELD ST N	20	20	1.83 S OF NL HOUSE	OPP CS	RECONNECT SERVICE
RESIDENTIAL	CU	CU	4.27 N OF SL HOUSE	-	-

* SERVICES TO BE RENEWED TO R

NOTE: VALVES TO BE INSTALLED COUNTERCLOCKWISE TO CLOSE

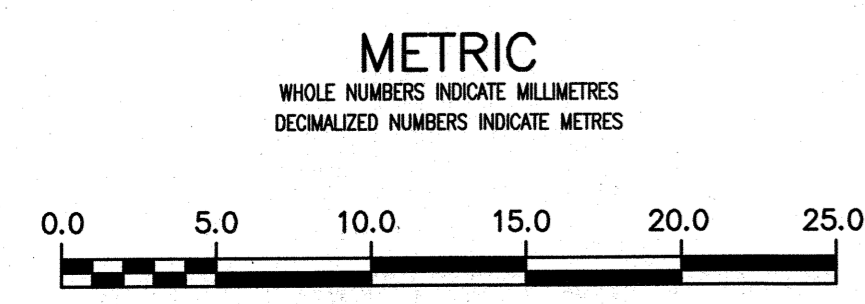


ENGINEERS GEOSCIENTISTS MANITOBA
 Certificate of Authorization
 Stantec Consulting Ltd.
 No. 1301

LOCATION APPROVED UNDERGROUND STRUCTURES		B.M. 36-13 ELEV. 232.566m		BOLT IN 13.1 M CONC. PILE, 2.5M S. OF N.L. OF WELLINGTON AVE. & 2.5 M E. OF W.L. OF DOMINION ST.	
SUPV. U/G STRUCTURES COMMITTEE	DATE				
NOTE: LOCATION OF UNDERGROUND STRUCTURES AS SHOWN ARE BASED ON THE BEST INFORMATION AVAILABLE BUT NO GUARANTEE IS GIVEN THAT ALL EXISTING UTILITIES ARE SHOWN OR THAT THE GIVEN LOCATIONS ARE EXACT. CONFIRMATION OF EXISTENCE AND EXACT LOCATION OF ALL SERVICES MUST BE OBTAINED FROM THE INDIVIDUAL UTILITIES BEFORE PROCEEDING WITH CONSTRUCTION.					
NO.	ISSUED FOR TENDER	2019.04.02	RS		
01	ISSUED FOR 30% REVIEW	2019.02.22	RS		
NO.	REVISIONS	DATE	BY		



DESIGNED BY	RS	CHECKED BY	RS
DRAWN BY	SC	APPROVED BY	RS
SCALE:	HORIZONTAL 1:250	RELEASED FOR CONSTRUCTION	DATE
	VERTICAL 1:50		APRIL 2/19
PLOT DATE:	2019 04 01		

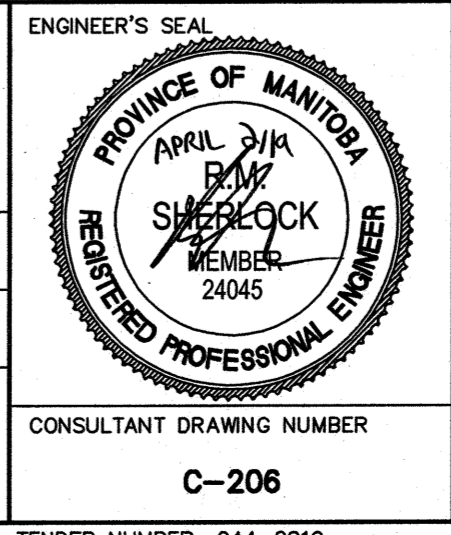

THE CITY OF WINNIPEG
 WATER AND WASTE DEPARTMENT
 ENGINEERING DIVISION

2019 WATERMAIN RENEWALS
 CONTRACT 5
 GARFIELD STREET N
 STA. 3+50 TO STA. 4+50

SHEET 07 OF 17
 CITY DRAWING NUMBER
 D-15433

CONSULTANT DRAWING NUMBER
 C-206