
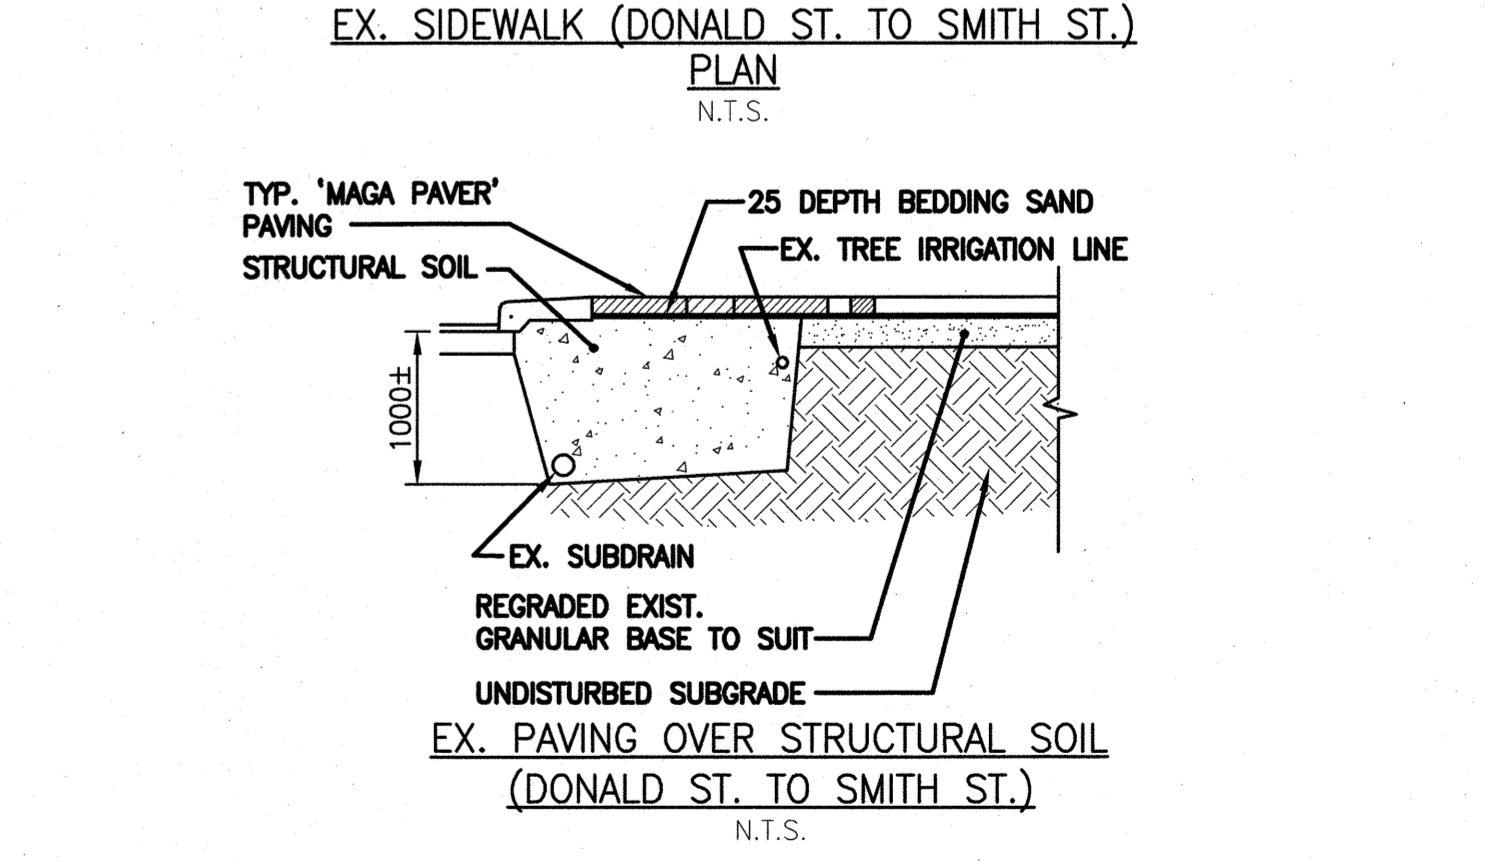


NOTE: CHAINAGES SHOWN ARE ALONG CENTRE LINE OF ROW


WATER SERVICE INFORMATION

ADDRESS	PIPE SIZE & MATERIAL (STREET)	PIPE SIZE & MATERIAL (PROP.)	SHORT & LONG MEASUREMENT	CORP. LOCATION	REMARKS
* 287 BROADWAY	-	-	28.65 WML SMITH	-	RENEW SERVICE
295 BROADWAY	20	25	2.90 EWL BLDG	0.61 W OF STOP	RECONNECT SERVICE
296 BROADWAY	-	38	3.66 EWL BLDG	0.61 W OF S/C	RECONNECT SERVICE
301 BROADWAY	50	25	3.00 WEL BASEMENT	OPP S/C	RECONNECT SERVICE
COMMERCIAL	CU	CU	130.48 E DONALD	-	-

* SERVICES TO BE RENEWED TO R

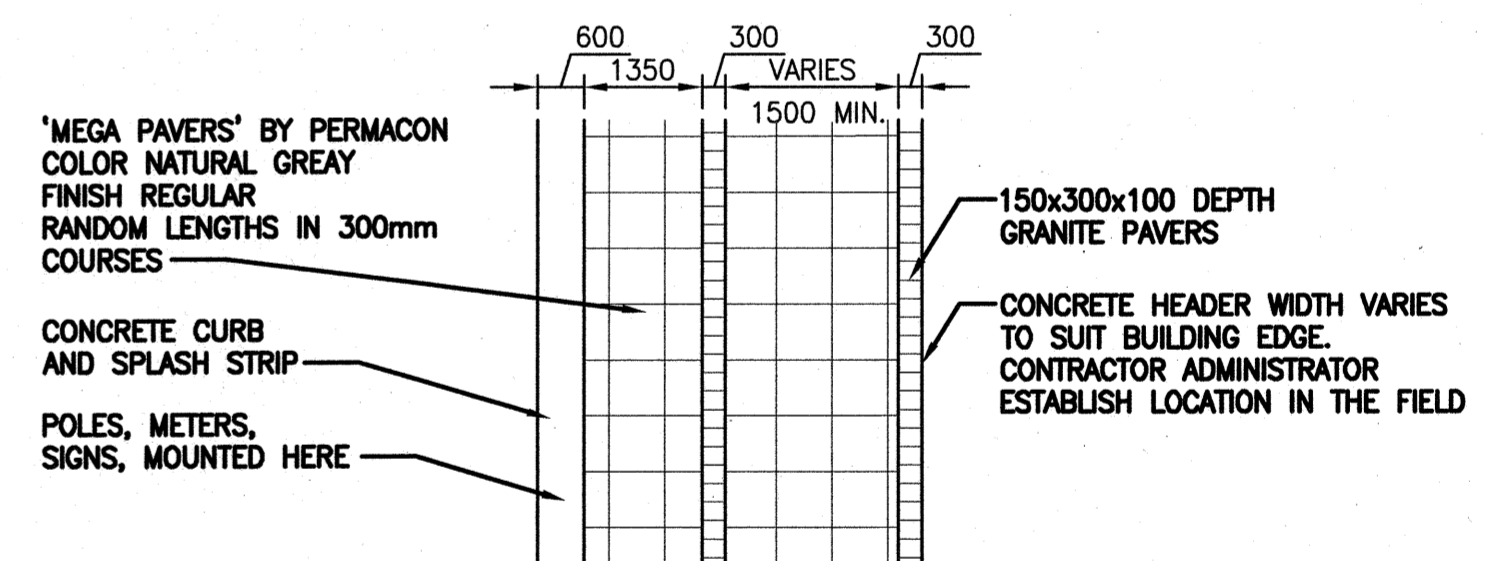

NOTE: VALVES TO BE INSTALLED COUNTERCLOCKWISE TO CLOSE

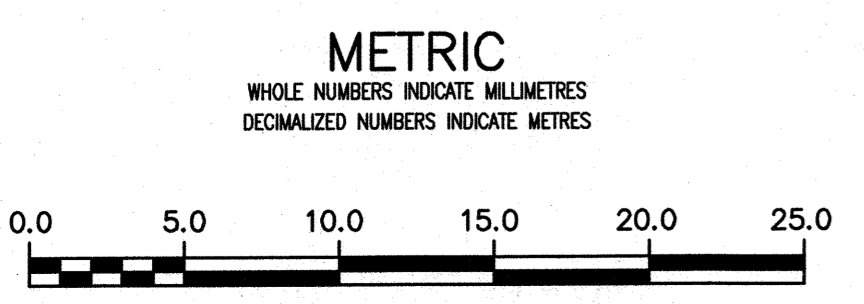

ENGINEERS GEOSCIENTISTS MANITOBA
 Certificate of Authorization
 Stantec Consulting Ltd.
 No. 1301

LOCATION APPROVED UNDERGROUND STRUCTURES

B.M. 35-14 ELEV. 232.527m


D.B.M. IN LEGISLATIVE GROUNDS, 44.2 M.S. OF SIDEWALK OF BROADWAY, 18.6 M.W. OF W. SIDEWALK ON KENNEDY ST.

NO.	ISSUED FOR	DATE	BY
02	ISSUED FOR TENDER	2019.04.02	RS
01	ISSUED FOR 30% REVIEW	2019.02.22	RS

NOTE: LOCATION OF UNDERGROUND STRUCTURES AS SHOWN ARE BASED ON THE BEST INFORMATION AVAILABLE BUT NO GUARANTEE IS GIVEN THAT ALL EXISTING UTILITIES ARE SHOWN OR THAT THE GIVEN LOCATIONS ARE EXACT. CONFIRMATION OF EXISTENCE AND EXACT LOCATION OF ALL SERVICES MUST BE OBTAINED FROM THE INDIVIDUAL UTILITIES BEFORE PROCEEDING WITH CONSTRUCTION.



DESIGNED BY	RS	CHECKED BY	RS
DRAWN BY	SC	APPROVED BY	RS
SCALE:	HORIZONTAL 1:250	RELEASED FOR CONSTRUCTION	DATE
	VERTICAL 1:50		APR 2/19
DATE	2019.01.15		

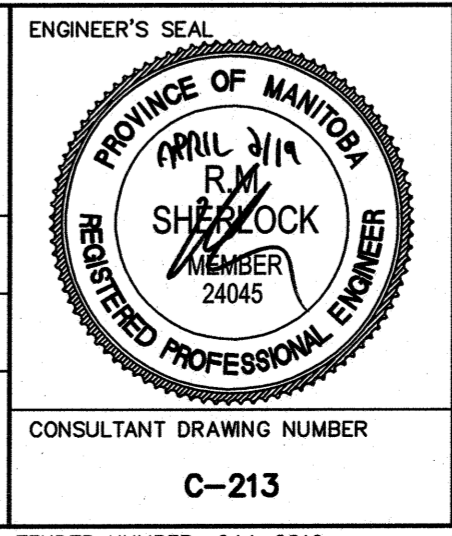

THE CITY OF WINNIPEG
 WATER AND WASTE DEPARTMENT
 ENGINEERING DIVISION

2019 WATERMAIN RENEWALS
 CONTRACT 5
 BROADWAY AVENUE
 DONALD ST. TO SMITH ST.

ENGINEER'S SEAL
 CONSULTANT DRAWING NUMBER
 C-213

TENDER NUMBER: 244-2019
 CONTRACT NUMBER: 05

FILE PATH: Y:\1112\active\111218270\0300_drawing\0302_sheet_files\02_ci\w\18270c-212-223.dwg

SHEET 14 OF 17
 CITY DRAWING NUMBER
 D-15440