


NOTE: CHAINAGES SHOWN ARE ALONG E.P. OF CLIFTON STREET

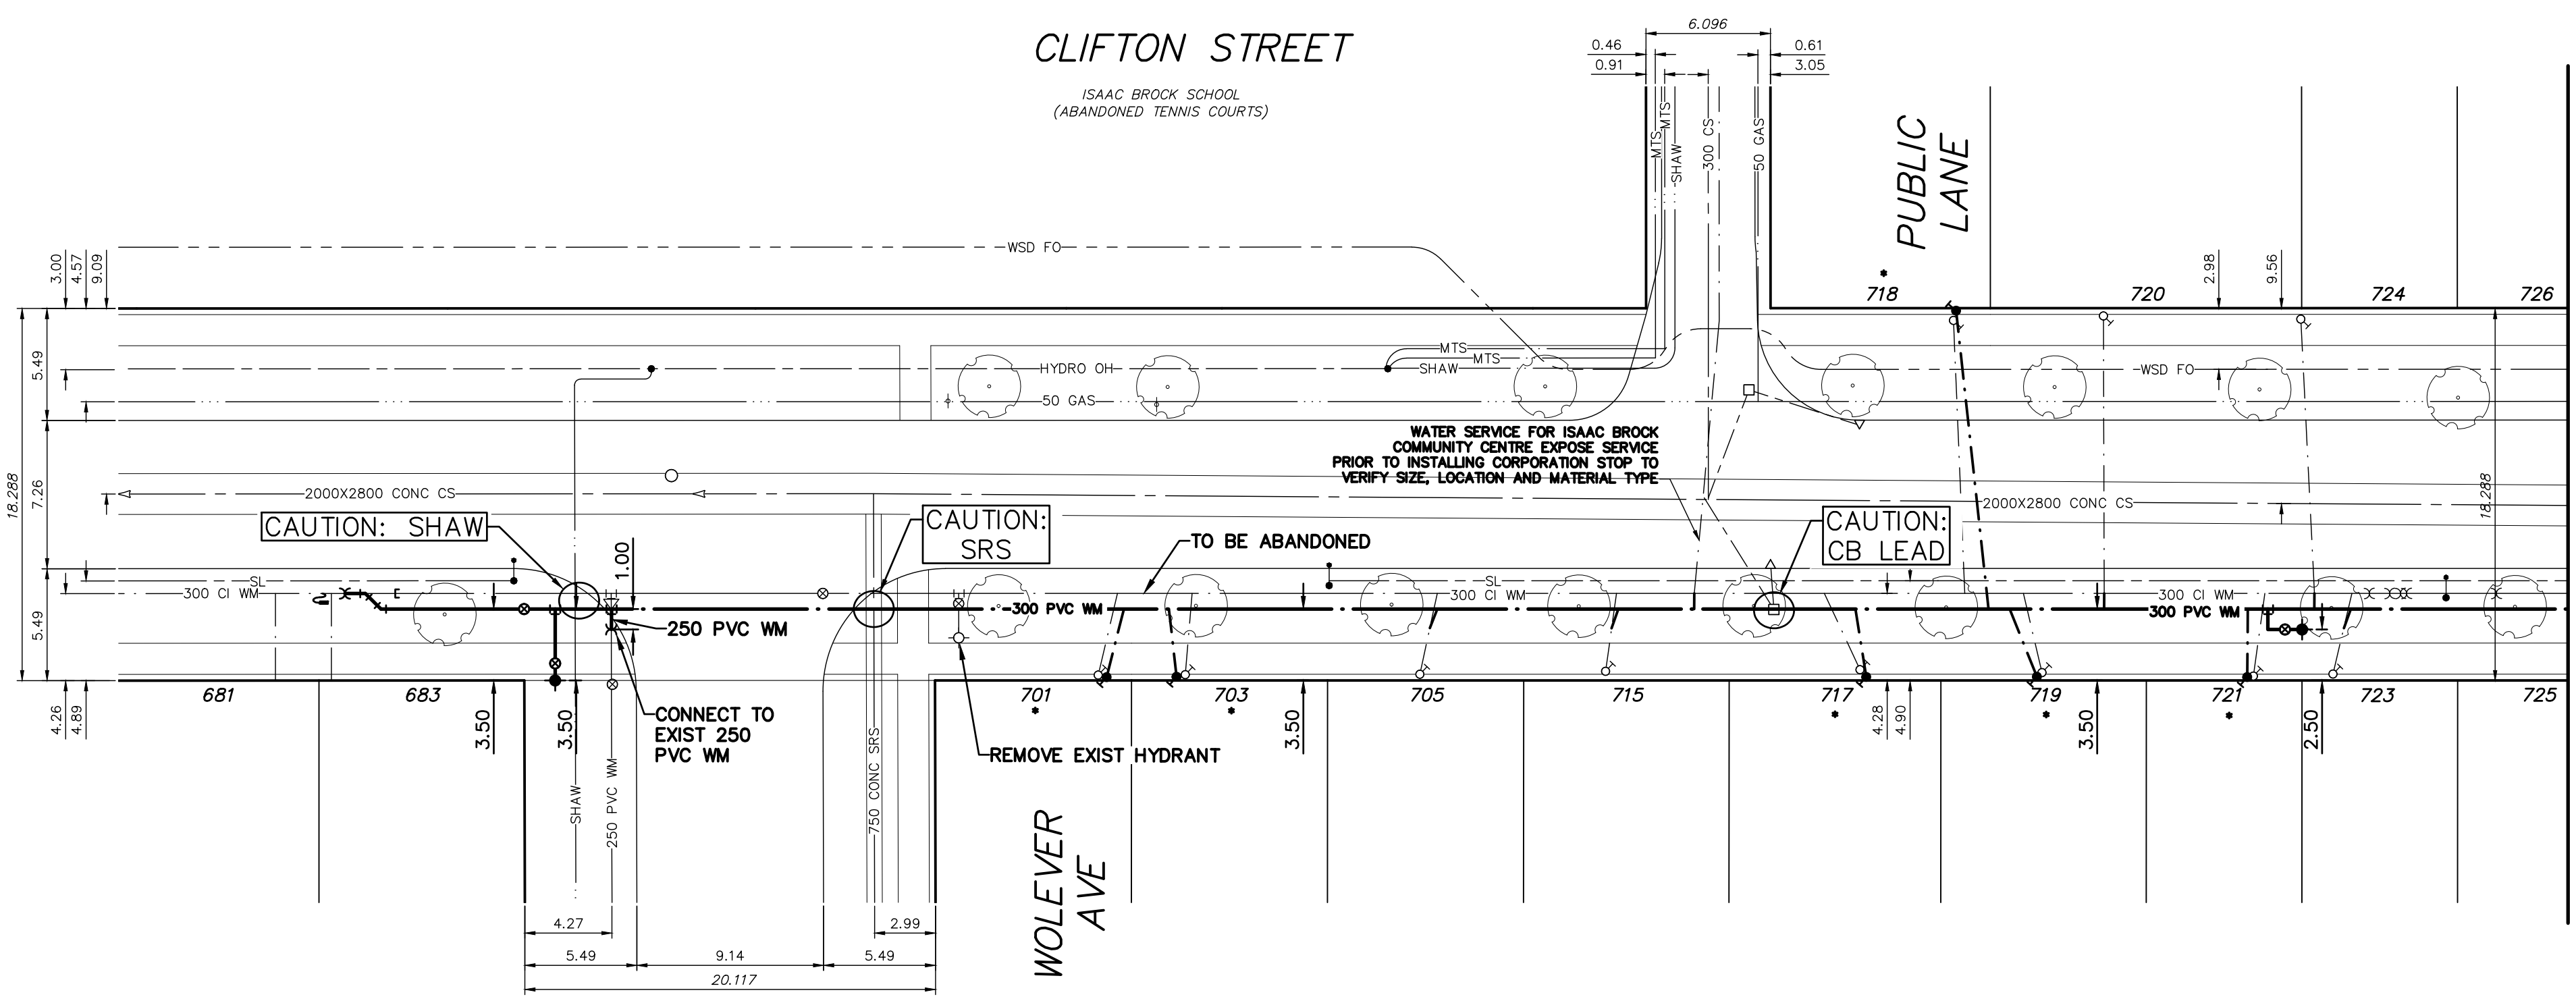

MATCHLINE 1+80.000
SEE DWG D-15369


WATER SERVICE INFORMATION

ADDRESS	SIZE (mm) MATERIAL (STREET)	SIZE (mm) MATERIAL (PROP.)	SHORT & LONG MEASUREMENT	CORP. LOCATION	REMARKS
683 CLIFTON ST	20	20	1.37 SSSL	OPP CURB STOP	OUTSIDE RENEWAL LIMITS
701 CLIFTON ST	12	12	0.91 SNHL	OPP CURB STOP	RENEW SERVICE TO PIL WITH 20 CU
703 CLIFTON ST	12	12	0.91 NSHL	0.61 S CURB STOP	RENEW SERVICE TO PIL WITH 20 CU
705 CLIFTON ST	20	20	2.74 NSHL	OPP CURB STOP	RECONNECT SERVICE
715 CLIFTON ST	20	12	2.13 NSHL	0.61 S CURB STOP	RECONNECT SERVICE
717 CLIFTON ST	12	12	39.50 NNIL WOLEVER AVE	OPP CURB STOP	RENEW SERVICE TO PIL WITH 20 CU
718 CLIFTON ST	12	12	0.72 SNHL	0.30 N CURB STOP	RENEW SERVICE TO PIL WITH 20 CU
719 CLIFTON ST	12	12	0.91 NNIL LANE	OPP CURB STOP	RENEW SERVICE TO PIL WITH 20 CU
720 CLIFTON ST	20	20	2.74 NSHL	0.30 N CURB STOP	RECONNECT SERVICE
721 CLIFTON ST	12	12	51.21 NNIL WOLEVER AVE	OPP CURB STOP	RENEW SERVICE TO PIL WITH 20 CU
723 CLIFTON ST	20	12	0.91 NSHL	0.30 N CURB STOP	RECONNECT SERVICE
724 CLIFTON ST	12	12	70.10 NNIL WOLEVER AVE	OPP CURB STOP	RECONNECT SERVICE
715 TELFER ST	-	-	-	-	RECONNECT SERVICE
715 TELFER ST	-	-	-	-	ISAC BROOK COMMUNITY CENTRE

* SERVICES TO BE RENEWED TO P. ALL OTHERS TO BE RECONNECTED

FOR INDEX SEE D-15367

NOTE: ALL VALVES TO BE INSTALLED COUNTERCLOCKWISE TO CLOSE

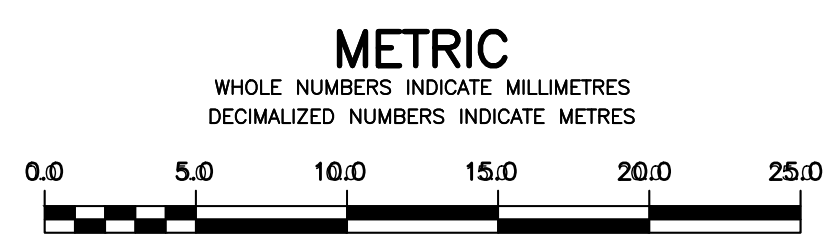

WARNING
IF POWER EQUIPMENT OR EXPLOSIVES ARE TO BE USED FOR EXCAVATION ON THIS PROJECT THE CONTRACTOR MUST:
1) NOTIFY THE GAS COMPANY OF THE PROPOSED LOCATION OF EXCAVATION.
2) TAKE PRECAUTION TO AVOID DAMAGE TO GAS COMPANY INSTALLATIONS.
SEE PROVINCIAL REGULATION 210/72 FOR DETAILS

LOCATION APPROVED
UNDERGROUND STRUCTURES
SUPV. U/G STRUCTURES COMMITTEE DATE
NOTE: LOCATION OF UNDERGROUND STRUCTURES AS SHOWN ARE BASED ON THE BEST INFORMATION AVAILABLE BUT NO GUARANTEE IS GIVEN THAT ALL EXISTING UTILITIES ARE SHOWN OR THAT THE GIVEN LOCATIONS ARE EXACT. CONFIRMATION OF EXISTENCE AND EXACT LOCATION OF ALL SERVICES MUST BE OBTAINED FROM THE INDIVIDUAL UTILITIES BEFORE PROCEEDING WITH CONSTRUCTION.

B.M. ELEV.	NO.	REVISIONS	DATE	BY

MH MORRISON HERSHFIELD		ENGINEER'S SEAL	
DESIGNED BY: JKH	CHECKED BY: HAK	ORIGINAL SIGNED BY H.A. KATZ 2019 03 05	
DRAWN BY: DML	APPROVED BY: HAK	CONSULTANT DRAWING NUMBER	
SCALE: HORIZONTAL 1:250, VERTICAL 1:50	RELEASED FOR CONSTRUCTION: KAS ZUREK	DATE: 2019 02 28	

ENGINEER'S SEAL
ORIGINAL SIGNED BY H.A. KATZ
2019 03 05

THE CITY OF WINNIPEG
WATER AND WASTE DEPARTMENT
ENGINEERING DIVISION

2019 WATER MAIN RENEWALS
CONTRACT 6
CLIFTON STREET
WOLEVER AVENUE TO
80 m N OF WOLEVER AVENUE

SHEET 3 OF 14
CITY DRAWING NUMBER
D-15368