
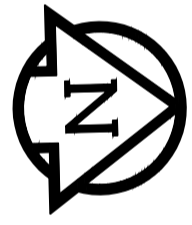


NOTE: CHAINAGES SHOWN ARE ALONG E R OF DOMINION STREET

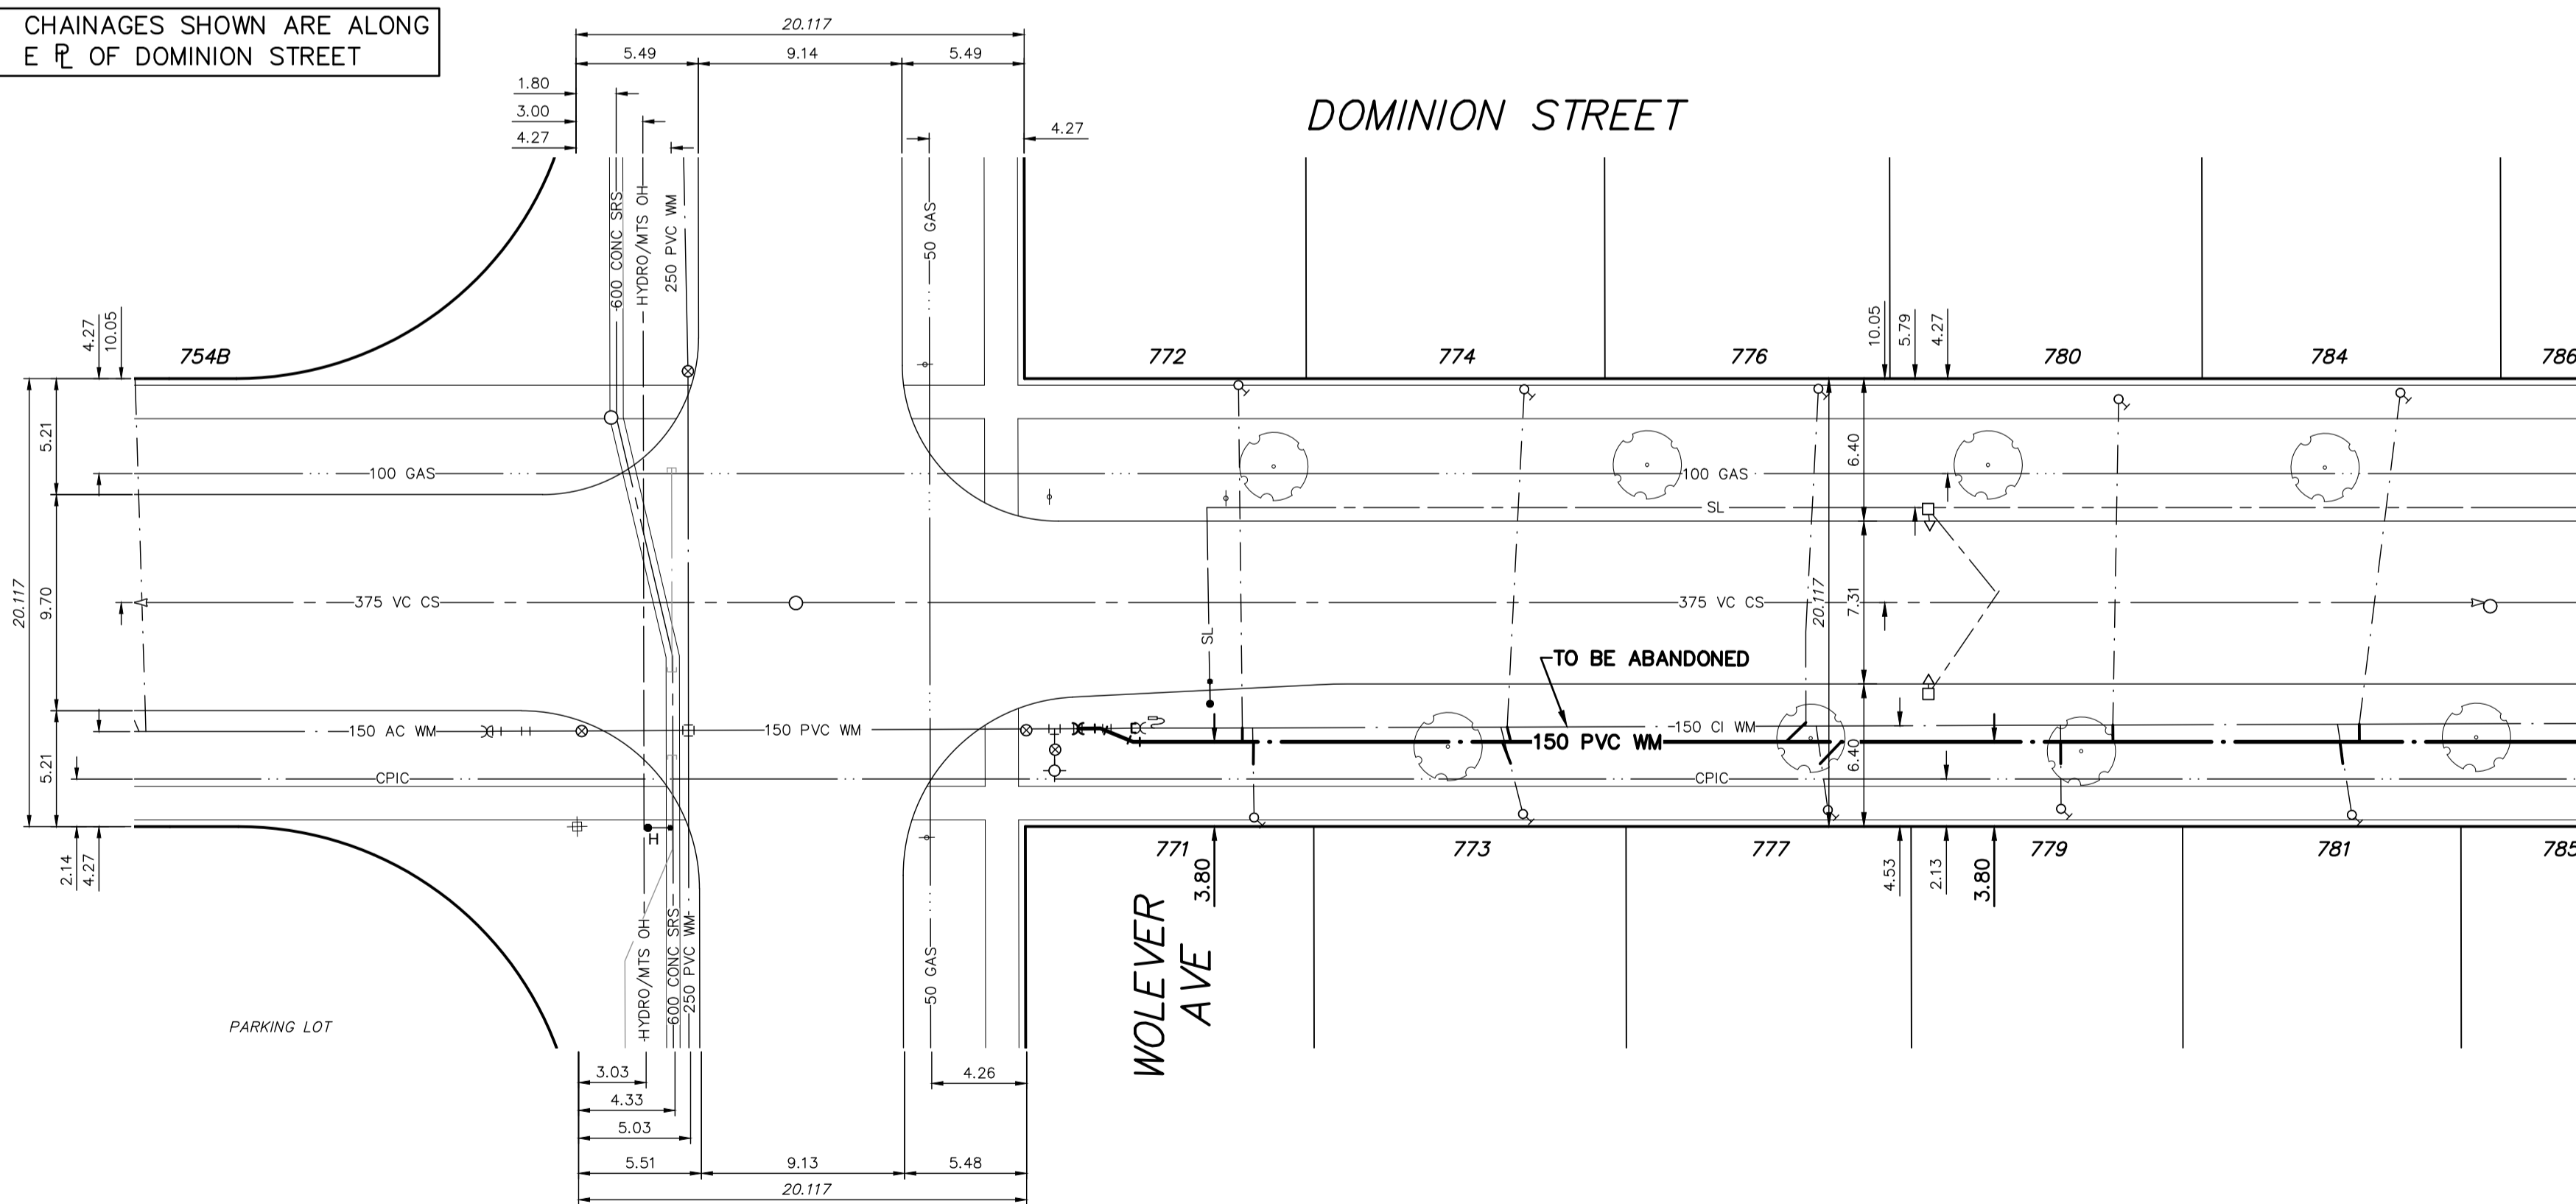


WATER SERVICE INFORMATION

ADDRESS	SIZE (mm) MATERIAL (STREET)	SIZE (mm) MATERIAL (PROP.)	SHORT & LONG MEASUREMENT	CORP. LOCATION	REMARKS
771 DOMINION ST	20 CU	20 CU	0.98 SNL HOUSE	0.30 S CURB STOP	RECONNECT SERVICE
RESIDENTIAL	CU	CU	10.52>NNL WOLEVER AVE	-TAPPED OPP SIDE MAIN	
772 DOMINION ST	20 CU	20 CU	1.22 SNL HOUSE	OPP CURB STOP	RECONNECT SERVICE
RESIDENTIAL	CU	CU	9.75>NNL WOLEVER AVE	-	
773 DOMINION ST	20 CU	20 CU	2.74 SNL HOUSE	0.91 S CURB STOP	RECONNECT SERVICE
RESIDENTIAL	CU	CU	22.56>NNL WOLEVER AVE	-TAPPED OPP SIDE MAIN	
774 DOMINION ST	20 CU	20 CU	1.83 SNL HOUSE	0.61 S CURB STOP	RECONNECT SERVICE
RESIDENTIAL	CU	CU	22.25>NNL WOLEVER AVE	-	3/4" C CPLG 1.5 FROM SIC
776 DOMINION ST	20 CU	20 CU	1.28 SNL HOUSE	OPP CURB STOP	RECONNECT SERVICE
RESIDENTIAL	CU	CU	35.10>NNL WOLEVER AVE	-	
777 DOMINION ST	20 CU	20 CU	1.68 SNL HOUSE	0.46 S CURB STOP	RECONNECT SERVICE
RESIDENTIAL	CU	CU	35.97>NNL WOLEVER AVE	-TAPPED OPP SIDE MAIN	
779 DOMINION ST	20 CU	20 CU	2.44 SNL HOUSE	OPP CURB STOP	RECONNECT SERVICE
RESIDENTIAL	CU	CU	46.48>NNL WOLEVER AVE	-	
780 DOMINION ST	20 CU	20 CU	1.89 SNL HOUSE	0.30 S CURB STOP	RECONNECT SERVICE
RESIDENTIAL	CU	CU	49.19>NNL WOLEVER AVE	-	
781 DOMINION ST	20 CU	20 CU	1.83 SNL HOUSE	0.61 S CURB STOP	RECONNECT SERVICE
RESIDENTIAL	CU	CU	59.53>NNL WOLEVER AVE	-TAPPED OPP SIDE MAIN	CPLG 3 FROM MAIN
784 DOMINION ST	20 CU	20 CU	2.59 SNL HOUSE	1.83 S CURB STOP	RECONNECT SERVICE
RESIDENTIAL	CU	CU	61.72>NNL WOLEVER AVE	-	

* SERVICES TO BE RENEWED TO R. ALL OTHERS TO BE RECONNECTED

FOR INDEX SEE D-15367

NOTE: ALL VALVES TO BE INSTALLED COUNTERCLOCKWISE TO CLOSE

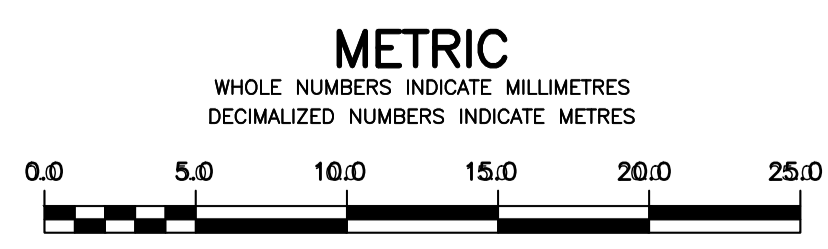

WARNING
IF POWER EQUIPMENT OR EXPLOSIVES ARE TO BE USED FOR EXCAVATION ON THIS PROJECT THE CONTRACTOR MUST:
1) NOTIFY THE GAS COMPANY OF THE PROPOSED LOCATION OF EXCAVATION.
2) TAKE PRECAUTION TO AVOID DAMAGE TO GAS COMPANY INSTALLATIONS.
SEE PROVINCIAL REGULATION 210/72 FOR DETAILS

LOCATION APPROVED UNDERGROUND STRUCTURES
SUPV. U/G STRUCTURES COMMITTEE DATE
NOTE:
LOCATION OF UNDERGROUND STRUCTURES AS SHOWN ARE BASED ON THE BEST INFORMATION AVAILABLE BUT NO GUARANTEE IS GIVEN THAT ALL EXISTING UTILITIES ARE SHOWN OR THAT THE GIVEN LOCATIONS ARE EXACT. CONFIRMATION OF EXISTENCE AND EXACT LOCATION OF ALL SERVICES MUST BE OBTAINED FROM THE INDIVIDUAL UTILITIES BEFORE PROCEEDING WITH CONSTRUCTION.

NO.	REVISIONS	DATE	BY

DESIGNED BY	JKH	CHECKED BY	HAK
DRAWN BY	DML	APPROVED BY	HAK
SCALE:		RELEASED FOR CONSTRUCTION	KAS ZUREK
HORIZONTAL	1:250	DATE	2019 02 28
VERTICAL	1:50	DATE	2019 03 05

ENGINEER'S SEAL
ORIGINAL SIGNED BY H.A. KATZ
2019 03 05
CONSULTANT DRAWING NUMBER

THE CITY OF WINNIPEG
WATER AND WASTE DEPARTMENT
ENGINEERING DIVISION
2019 WATER MAIN RENEWALS
CONTRACT 6
DOMINION STREET
WOLEVER AVENUE TO
70 m N OF WOLEVER AVENUE
SHEET 6 OF 14
CITY DRAWING NUMBER
D-15371