


NOTE: CHAINAGES SHOWN ARE ALONG E.P. OF DOMINION STREET

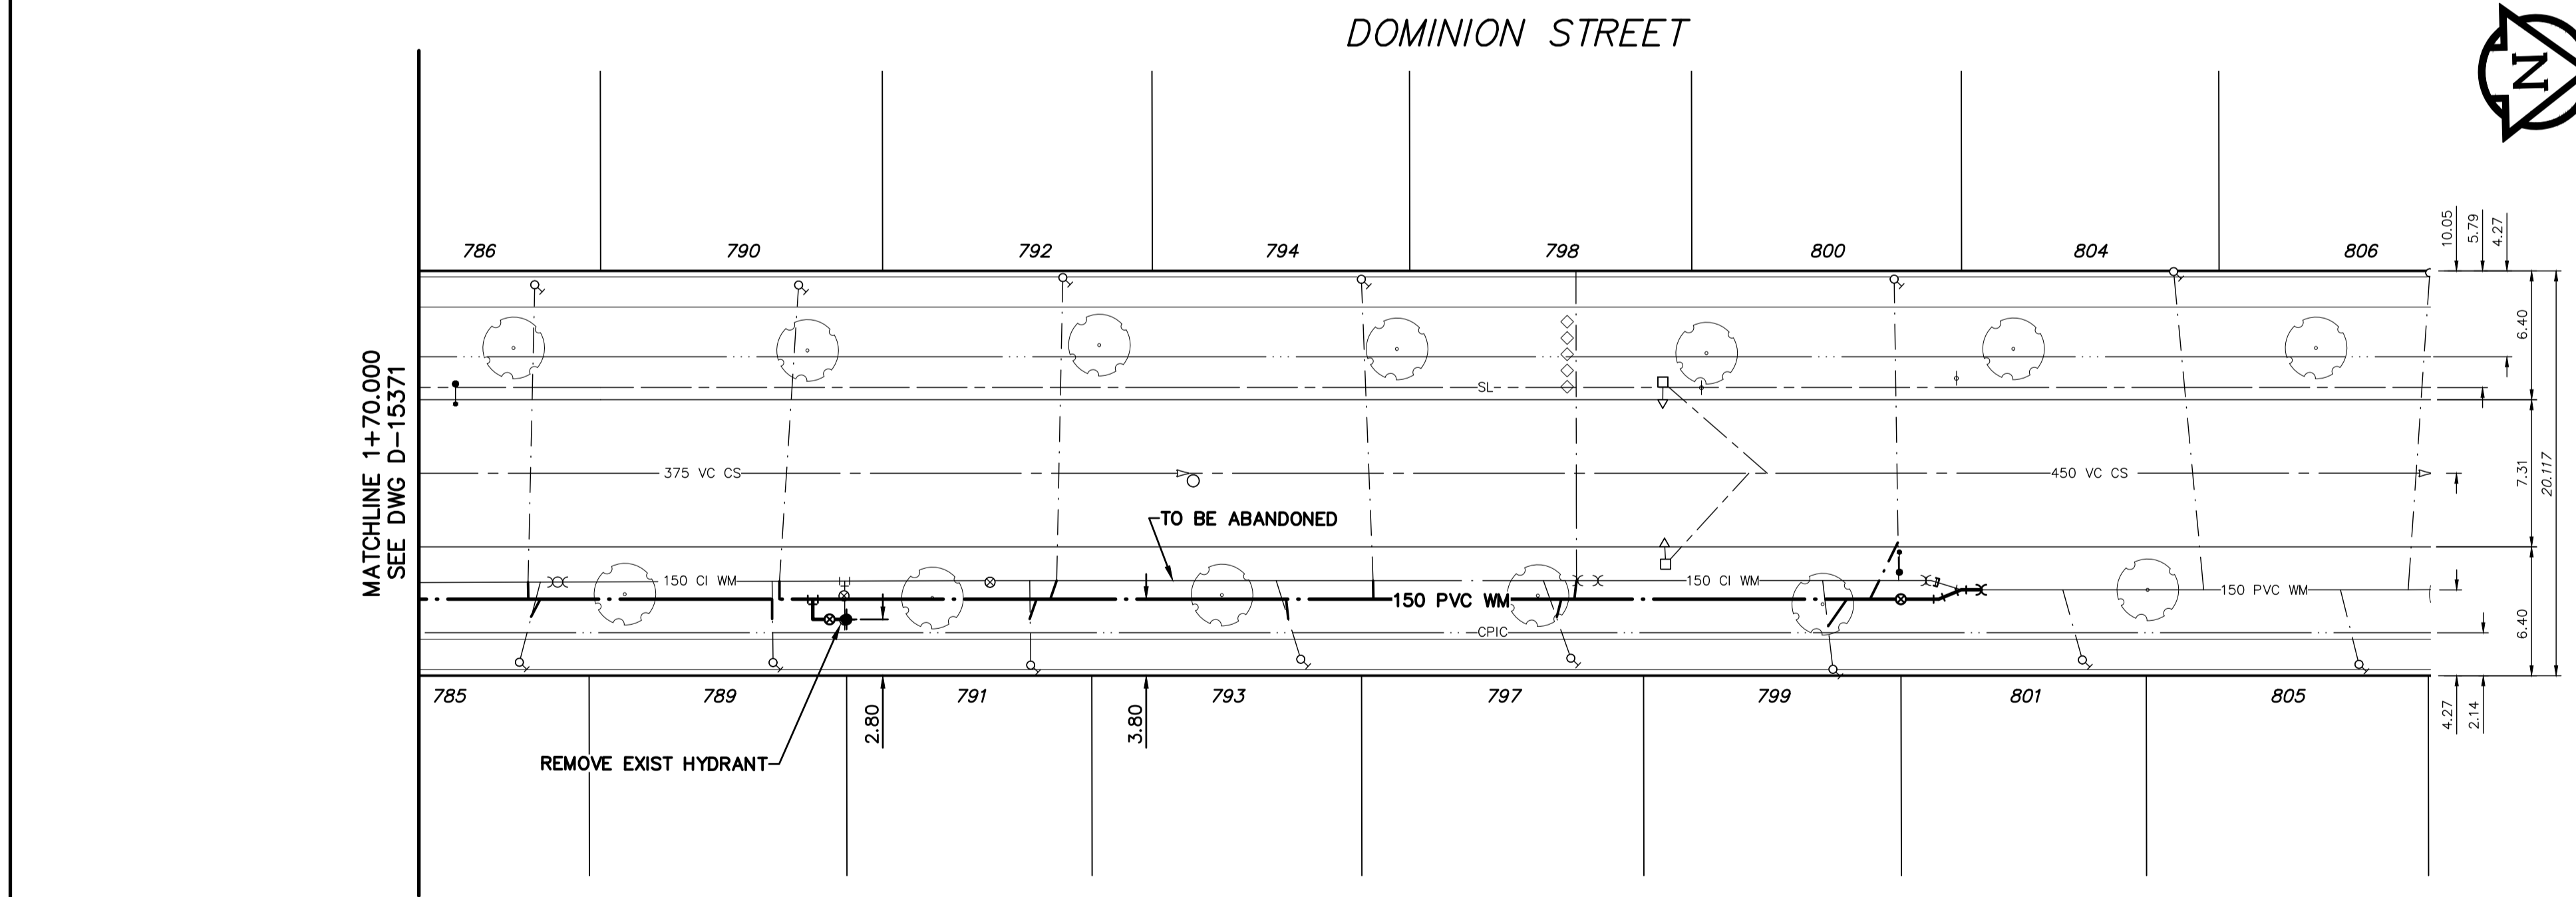


WATER SERVICE INFORMATION

ADDRESS	SIZE (mm) MATERIAL (STREET)	SIZE (mm) MATERIAL (PROP.)	SHORT & LONG MEASUREMENT	CORP. LOCATION	REMARKS
785 DOMINION ST	20	20	1.77 SNL HOUSE	OPP CURB STOP	RECONNECT SERVICE
RESIDENTIAL	CU	CU	78.05>NNL WOLEVER AVE		-TAPPED OPP SIDE MAIN
786 DOMINION ST	20	20	1.34 SNL HOUSE	0.30 S CURB STOP	RECONNECT SERVICE
RESIDENTIAL	CU	CU	75.74>NNL WOLEVER AVE		
789 DOMINION ST	20	20	1.83 SNL HOUSE	OPP CURB STOP	RECONNECT SERVICE
RESIDENTIAL	CU	CU	87.57>NNL WOLEVER AVE		-TAPPED OPP SIDE MAIN
790 DOMINION ST	20	20	2.32 SNL HOUSE	0.91 S CURB STOP	RECONNECT SERVICE
RESIDENTIAL	CU	CU	88.85>NNL WOLEVER AVE		
791 DOMINION ST	20	20	1.31 SNL HOUSE	OPP CURB STOP	RECONNECT SERVICE
RESIDENTIAL	CU	CU	100.37>NNL WOLEVER AVE		
792 DOMINION ST	20	20	2.65 SNL HOUSE	0.30 S CURB STOP	RECONNECT SERVICE
RESIDENTIAL	CU	CU	102.02>NNL WOLEVER AVE		-TAPPED OPP SIDE MAIN
793 DOMINION ST	20	20	1.22 SNL HOUSE	1.22 S CURB STOP	RECONNECT SERVICE
RESIDENTIAL	CU	CU	113.84>NNL WOLEVER AVE		
794 DOMINION ST	20	20	0.48 SNL HOUSE	0.61 N CURB STOP	RECONNECT SERVICE
RESIDENTIAL	CU	CU	103.11>NNL WOLEVER AVE		
797 DOMINION ST	-	-	-	-	RECONNECT SERVICE
RESIDENTIAL	-	-	-	-	-
798 DOMINION ST	20	20	3.78 SNL HOUSE	OPP CURB STOP	RECONNECT SERVICE
RESIDENTIAL	CU	CU	127.71>NNL WOLEVER AVE		
799 DOMINION ST	20	20	1.22 SNL HOUSE	0.76 S CURB STOP	RECONNECT SERVICE
RESIDENTIAL	CU	CU	-		-PLG 4 FROM MAIN
800 DOMINION ST	20	20	1.53 SNL HOUSE	0.30 N CURB STOP	RECONNECT SERVICE
RESIDENTIAL	CU	CU	143.27>NNL WOLEVER AVE		

* SERVICES TO BE RENEWED TO E.P. ALL OTHERS TO BE RECONNECTED

FOR INDEX SEE D-15367

NOTE: ALL VALVES TO BE INSTALLED COUNTERCLOCKWISE TO CLOSE

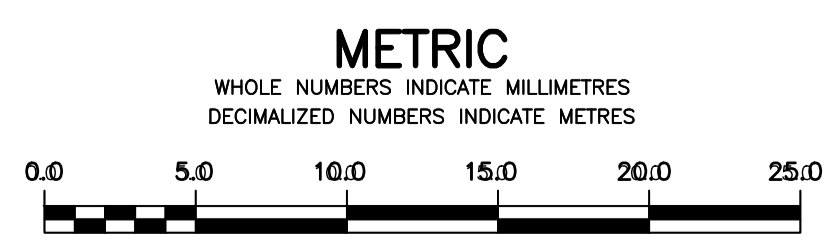

WARNING
IF POWER EQUIPMENT OR EXPLOSIVES ARE TO BE USED FOR EXCAVATION ON THIS PROJECT THE CONTRACTOR MUST:
1) NOTIFY THE GAS COMPANY OF THE PROPOSED LOCATION OF EXCAVATION.
2) TAKE PRECAUTION TO AVOID DAMAGE TO GAS COMPANY INSTALLATIONS.
SEE PROVINCIAL REGULATION 210/72 FOR DETAILS

LOCATION APPROVED UNDERGROUND STRUCTURES
SUPV. U/G STRUCTURES COMMITTEE DATE
NOTE:
LOCATION OF UNDERGROUND STRUCTURES AS SHOWN ARE BASED ON THE BEST INFORMATION AVAILABLE BUT NO GUARANTEE IS GIVEN THAT ALL EXISTING UTILITIES ARE SHOWN OR THAT THE GIVEN LOCATIONS ARE EXACT. CONFIRMATION OF EXISTENCE AND EXACT LOCATION OF ALL SERVICES MUST BE OBTAINED FROM THE INDIVIDUAL UTILITIES BEFORE PROCEEDING WITH CONSTRUCTION.

B.M. ELEV.	NO.	REVISIONS	DATE	BY

MORRISON HERSHFIELD	
DESIGNED BY: JKH	CHECKED BY: HAK
DRAWN BY: DML	APPROVED BY: HAK
SCALE: HORIZONTAL 1:250, VERTICAL 1:50	RELEASED FOR CONSTRUCTION: KAS ZUREK
DATE: 2019 02 28	DATE: 2019 03 05

ENGINEER'S SEAL
ORIGINAL SIGNED BY H.A. KATZ
2019 03 05

THE CITY OF WINNIPEG
WATER AND WASTE DEPARTMENT
ENGINEERING DIVISION

2019 WATER MAIN RENEWALS
CONTRACT 6
DOMINION STREET
70 m N OF WOLEVER AVENUE TO
170 m N OF WOLEVER AVENUE

SHEET 7 OF 14
CITY DRAWING NUMBER
D-15372