


NOTE: CHAINAGES SHOWN ARE ALONG S.P. OF WELLINGTON AVE.

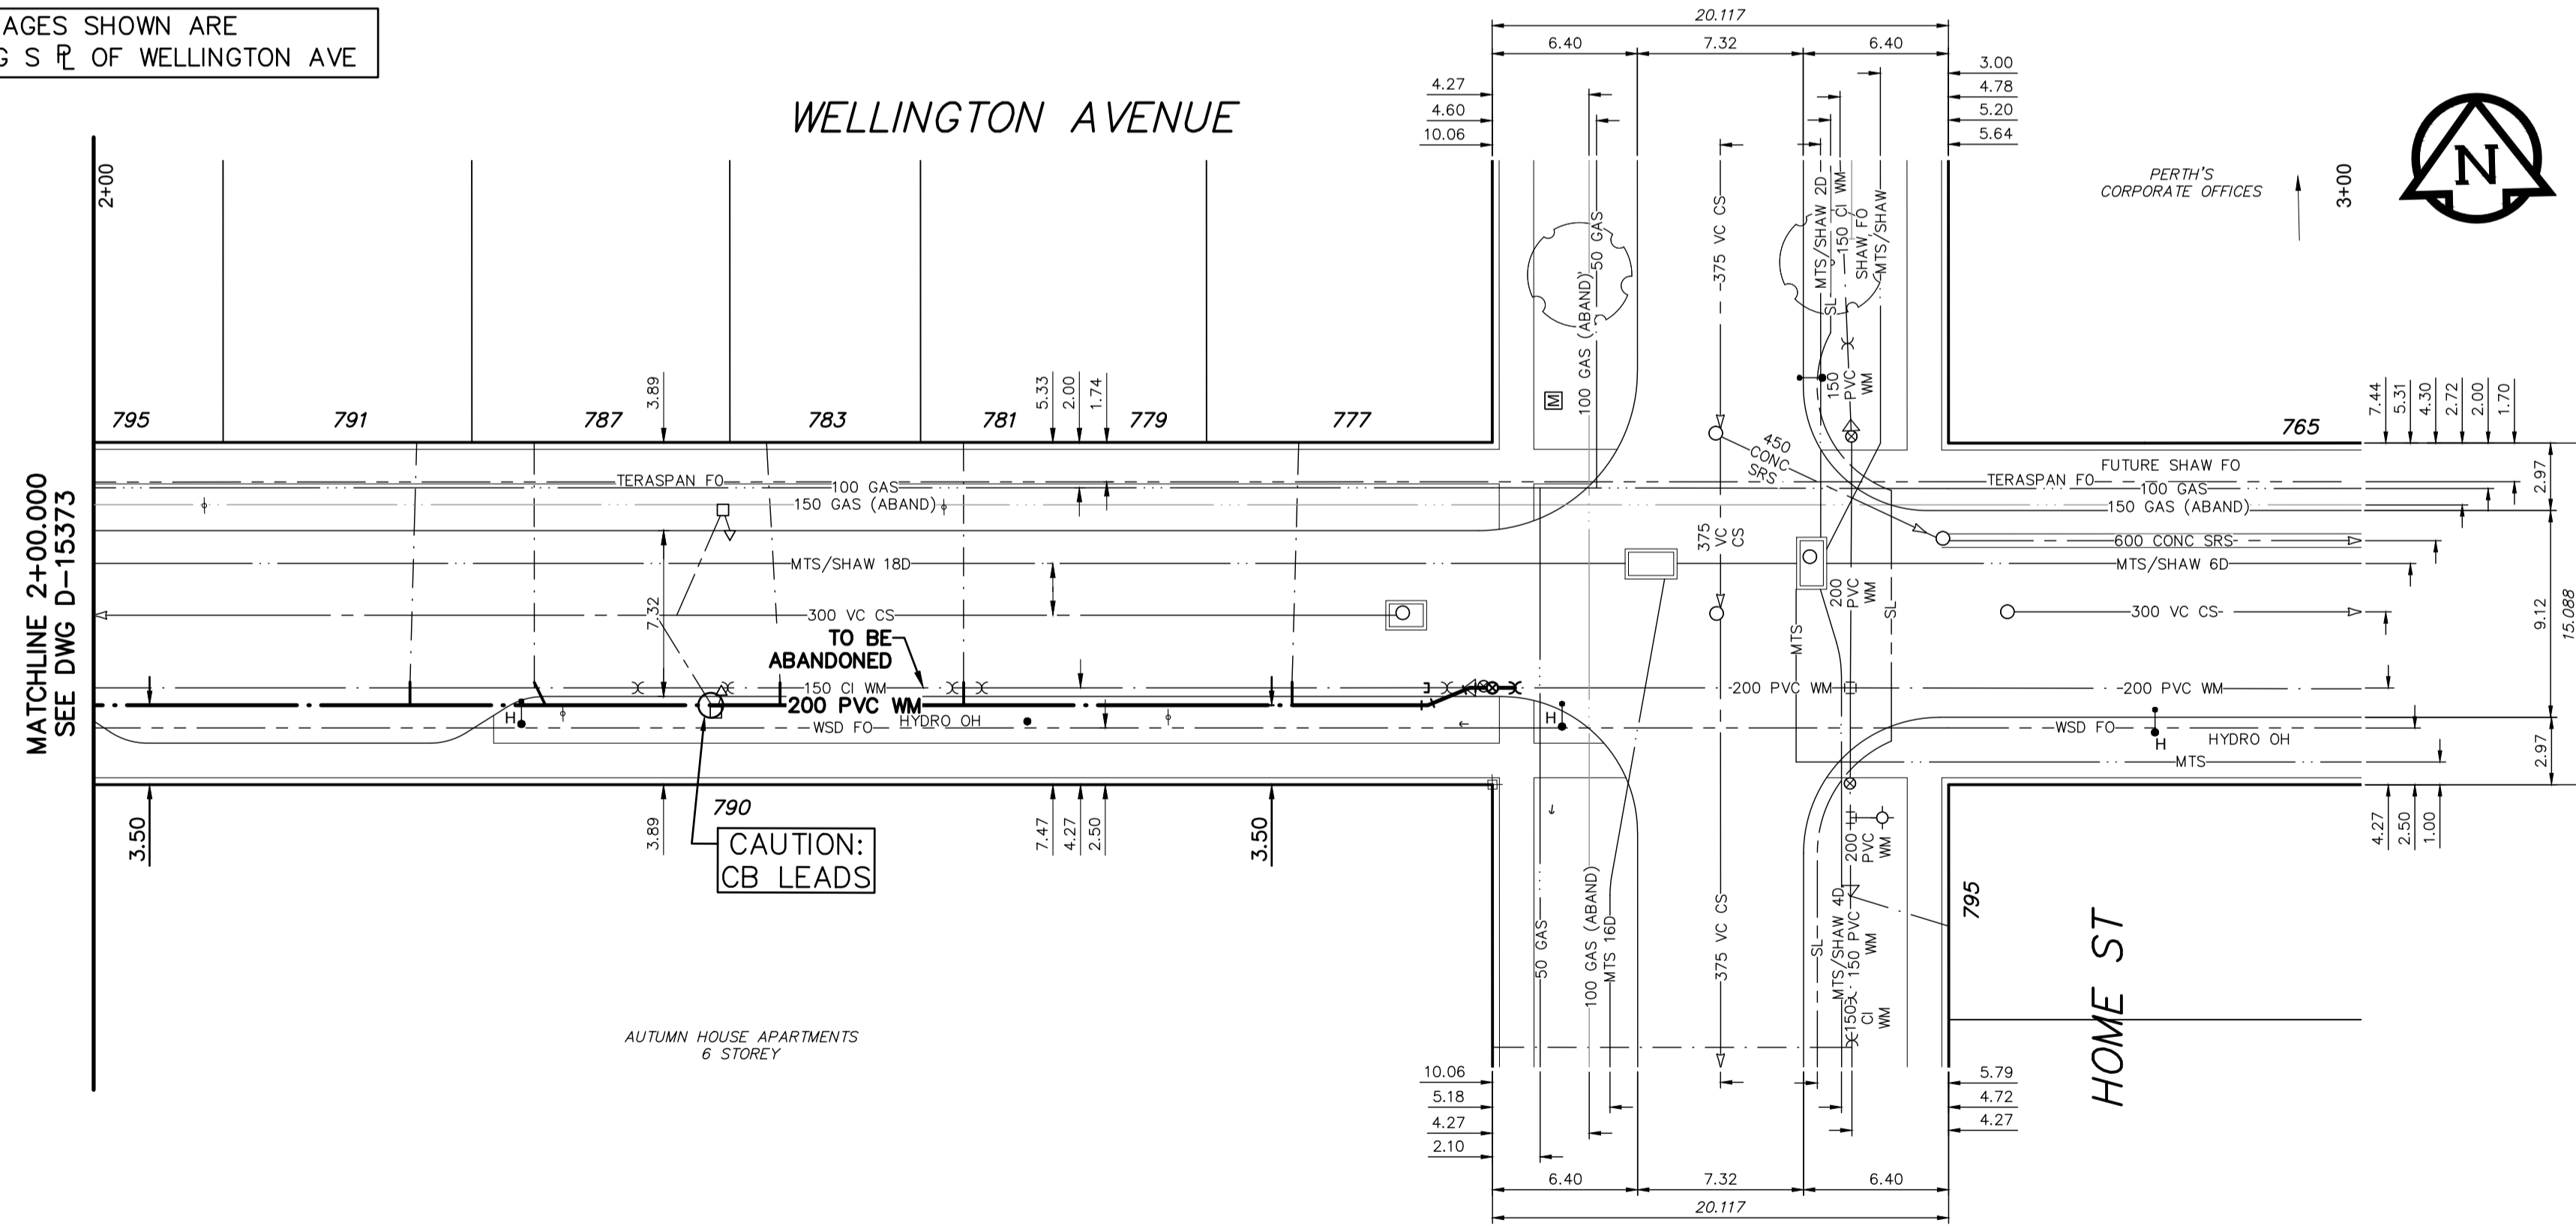


**WATER SERVICE INFORMATION**

ADDRESS	SIZE (mm) MATERIAL (STREET)	SIZE (mm) MATERIAL (PROP.)	SHORT & LONG MEASUREMENT	CORP. LOCATION	REMARKS
760 WELLINGTON AV	-	-	-	-	OUTSIDE RENEWAL LIMITS
RESIDENTIAL	-	-	-	-	-
795 WELLINGTON AV	20	20	2.90 EHWL	OPP CURB STOP	RECONNECT SERVICE -REV TAP
RESIDENTIAL	CU	CU	4.57 EEL ARLINGTON ST		
791 WELLINGTON AV	20	20	1.07 EHWL	0.30 W CURB STOP	RECONNECT SERVICE -REV TAP, CPLG 10' S CS
RESIDENTIAL	CU	CU	19.81 EEL ARLINGTON ST		
787 WELLINGTON AV	20	20	1.07 EHWL	OPP CURB STOP	RECONNECT SERVICE -REV TAP
RESIDENTIAL	CU	CU	24.89 EEL ARLINGTON ST		
783 WELLINGTON AV	20	12	1.52 EHWL	0.61 E CURB STOP	RECONNECT SERVICE -REV TAP
RESIDENTIAL	CU	LEAD	32.00 WML HOME ST		
779 WELLINGTON AV	-	-	-	-	RECONNECT SERVICE -REV TAP
RESIDENTIAL	-	-	-	-	-
777 WELLINGTON AV	20	20	0.93 EHWL	0.30 W CURB STOP	RECONNECT SERVICE -REV TAP
RESIDENTIAL	CU	CU	2.60 WML HOME ST		

\* SERVICES TO BE RENEWED TO P. ALL OTHERS TO BE RECONNECTED

FOR INDEX SEE D-15367

NOTE: ALL VALVES TO BE INSTALLED COUNTERCLOCKWISE TO CLOSE

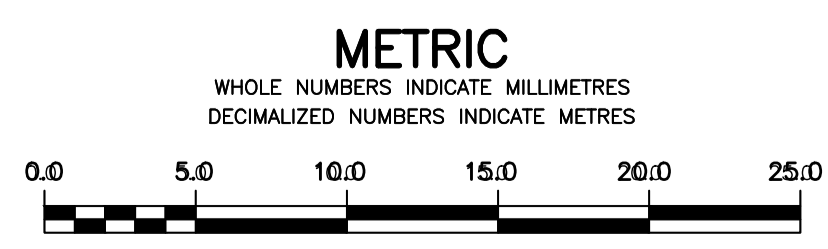

**WARNING**  
IF POWER EQUIPMENT OR EXPLOSIVES ARE TO BE USED FOR EXCAVATION ON THIS PROJECT THE CONTRACTOR MUST:  
1) NOTIFY THE GAS COMPANY OF THE PROPOSED LOCATION OF EXCAVATION.  
2) TAKE PRECAUTION TO AVOID DAMAGE TO GAS COMPANY INSTALLATIONS.  
SEE PROVINCIAL REGULATION 210/72 FOR DETAILS

**LOCATION APPROVED UNDERGROUND STRUCTURES**  
SUPV. U/G STRUCTURES COMMITTEE DATE  
NOTE:  
LOCATION OF UNDERGROUND STRUCTURES AS SHOWN ARE BASED ON THE BEST INFORMATION AVAILABLE BUT NO GUARANTEE IS GIVEN THAT ALL EXISTING UTILITIES ARE SHOWN OR THAT THE GIVEN LOCATIONS ARE EXACT. CONFIRMATION OF EXISTENCE AND EXACT LOCATION OF ALL SERVICES MUST BE OBTAINED FROM THE INDIVIDUAL UTILITIES BEFORE PROCEEDING WITH CONSTRUCTION.

NO.	REVISIONS	DATE	BY

<b>MORRISON HERSHFIELD</b>		ENGINEER'S SEAL	
DESIGNED BY	JKH	CHECKED BY	HAK
DRAWN BY	DML	APPROVED BY	HAK
SCALE:		RELEASED FOR CONSTRUCTION	KAS ZUREK
HORIZONTAL	1:250	DATE	2019 02 28
VERTICAL	1:50	DATE	2019 03 05

ORIGINAL SIGNED BY H.A. KATZ  
2019 03 05

**THE CITY OF WINNIPEG**  
WATER AND WASTE DEPARTMENT  
ENGINEERING DIVISION

2019 WATER MAIN RENEWALS  
CONTRACT 6  
WELLINGTON AVENUE  
5 m E OF ARLINGTON STREET TO HOME STREET

SHEET 9 OF 14  
CITY DRAWING NUMBER  
D-15374