
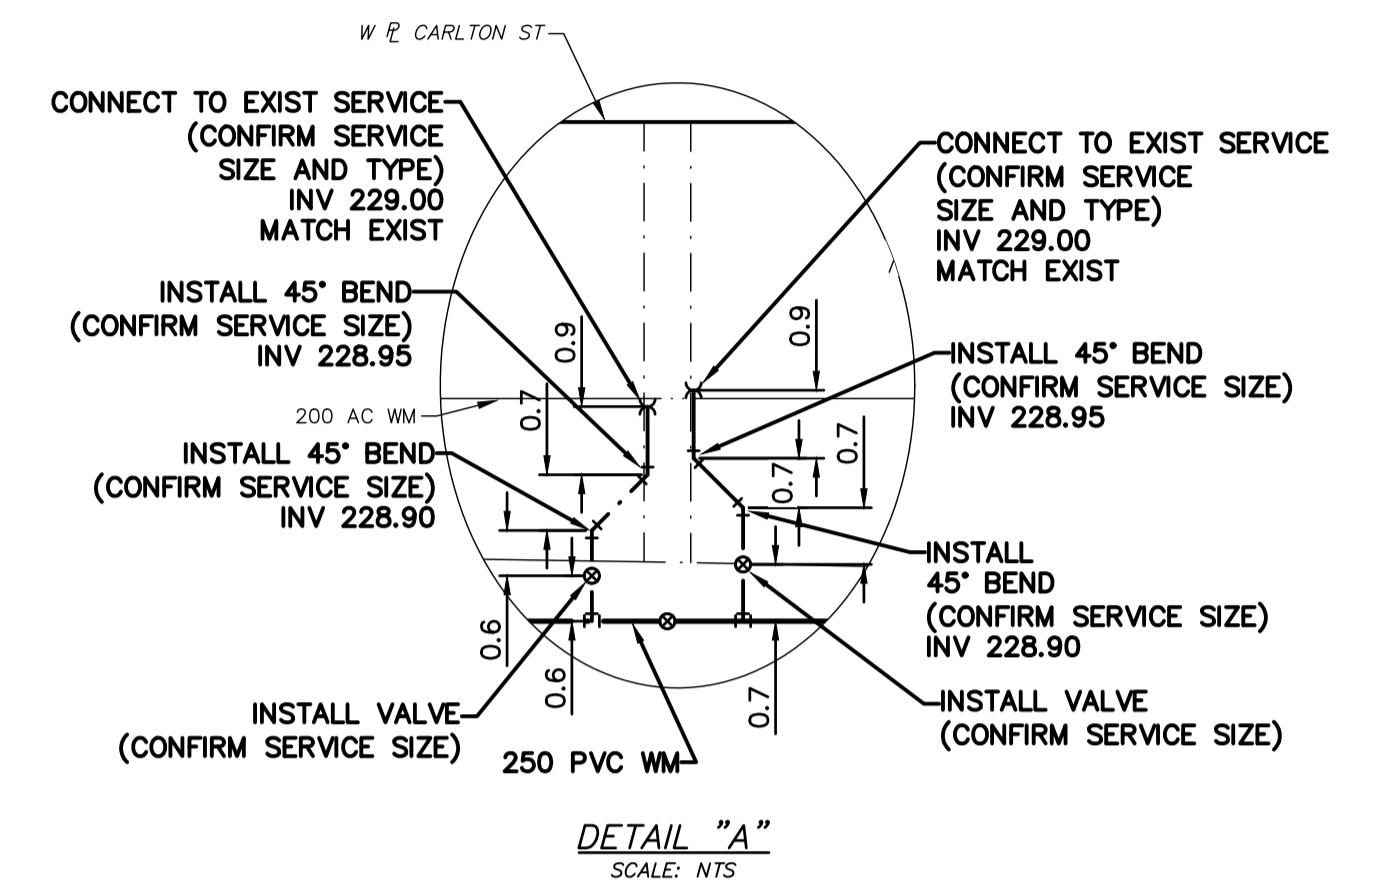


NOTE: CHAINAGES SHOWN ARE  
ALONG W R OF CARLTON STREET  
1+00.000 = NE R ELLICE AVENUE

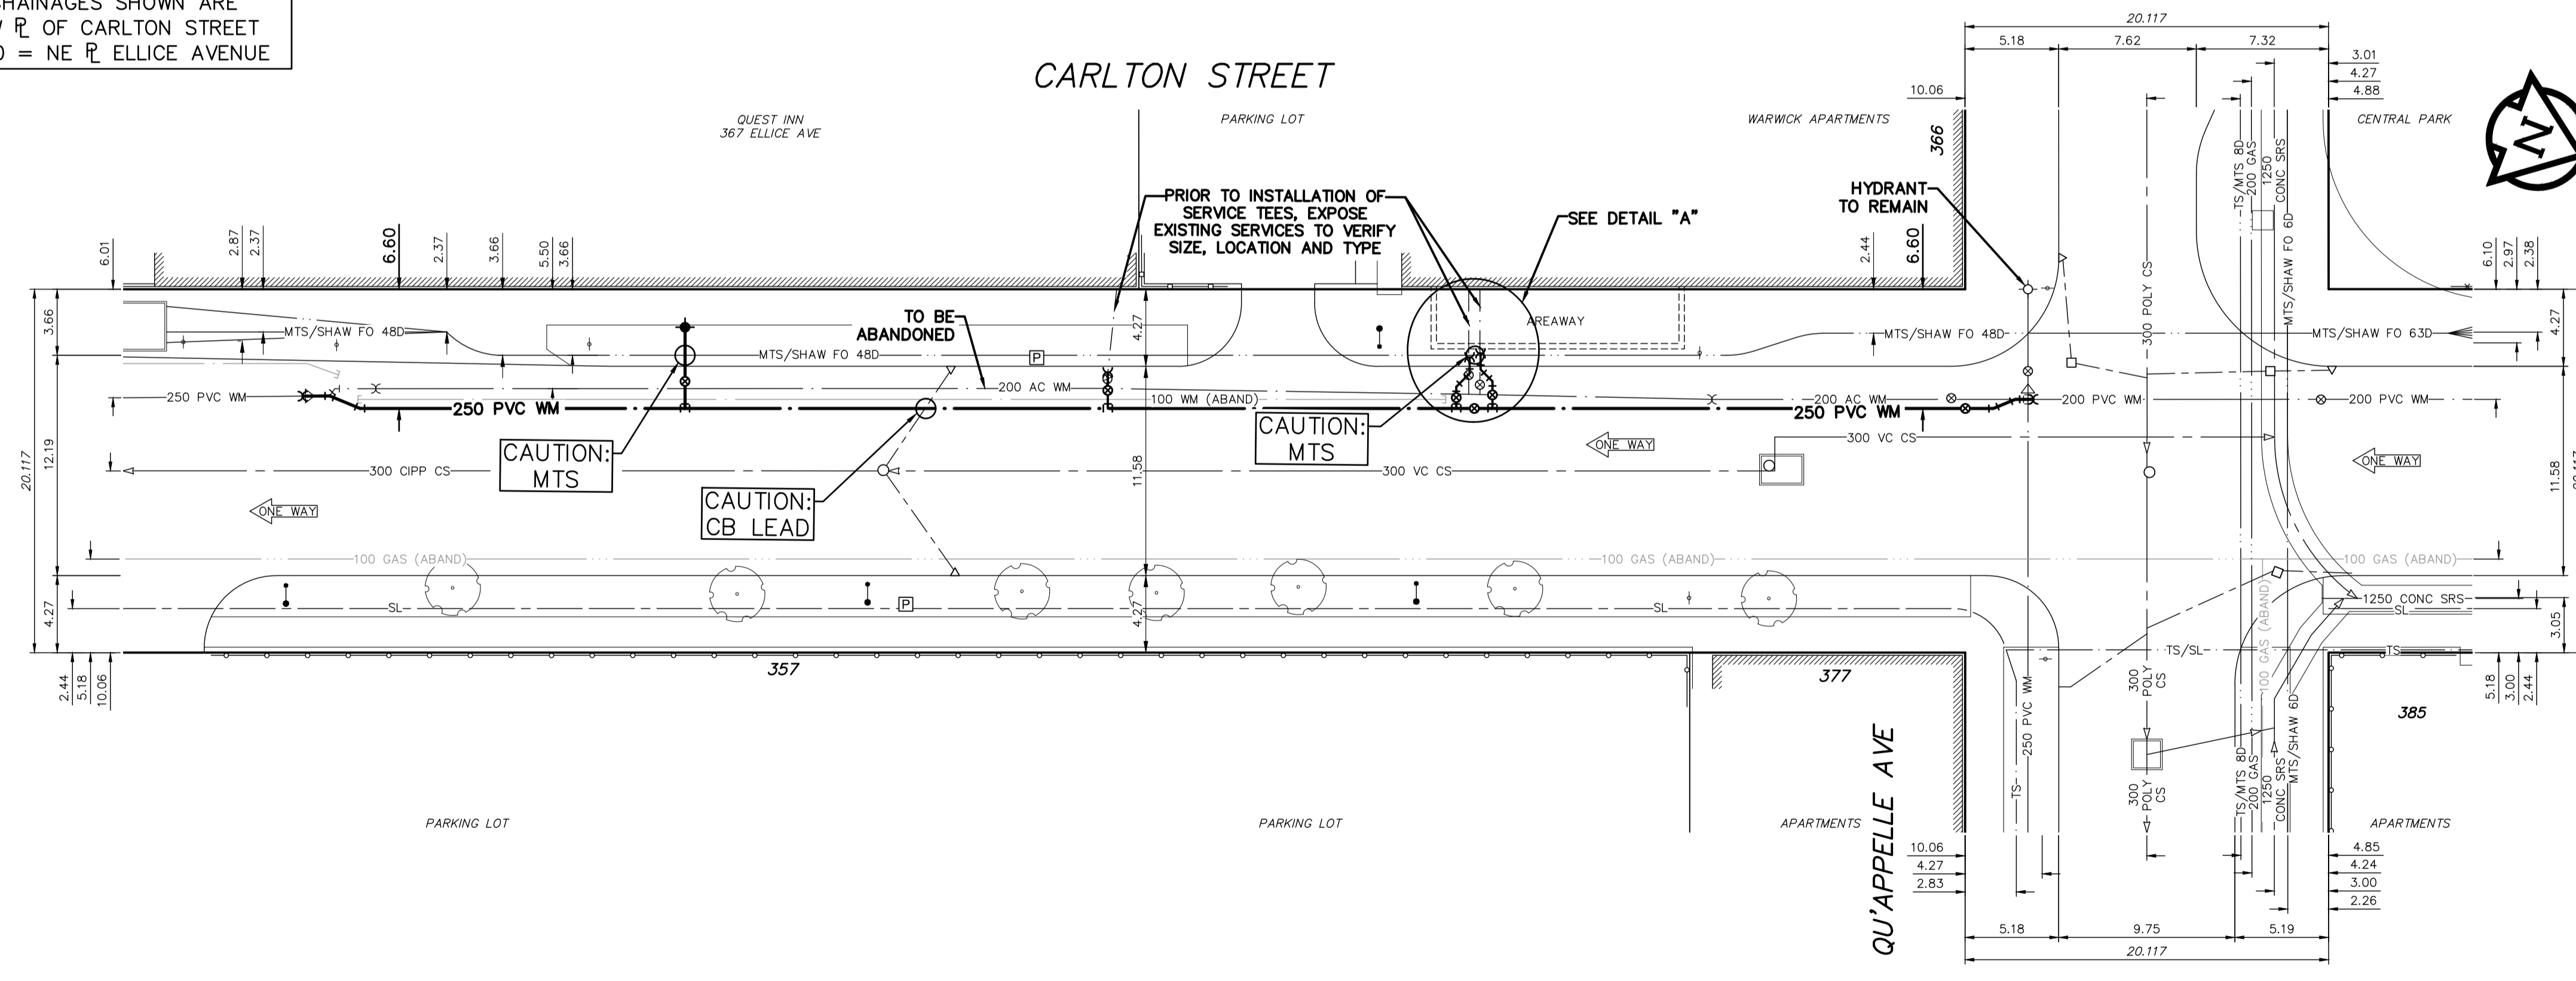

**WATER SERVICE INFORMATION**

ADDRESS	SIZE (mm) MATERIAL (STREET)	SIZE (mm) MATERIAL (PROP.)	SHORT & LONG MEASUREMENT	CORP. LOCATION	REMARKS
355 ELLICE AV	-	-	-	-	OUTSIDE OF RENEWAL LIMITS
367 ELLICE AV	-	-	-	-	RECONNECT SERVICE
366 QU'APPELLE AV	-	-	-	-	HOTEL - FIRE SERVICE
366 QU'APPELLE AV	-	-	-	-	RECONNECT SERVICE
366 QU'APPELLE AV	-	-	-	-	APARTMENT BLDG - FIRE SERVICE
366 QU'APPELLE AV	-	-	-	-	RECONNECT SERVICE
377 CARLTON ST	-	-	-	-	APARTMENT BLDG - DOMESTIC SERVICE
377 CARLTON ST	-	-	-	-	OUTSIDE OF RENEWAL LIMITS
385	-	-	-	-	APARTMENT BLDG

\* SERVICES TO BE RENEWED TO R. ALL OTHERS TO BE RECONNECTED

**ENGINEERS GEOSCIENTISTS MANITOBA**

Certificate of Authorization  
MORRISON HERSHFIELD  
No. 1736

**METRIC**

WHOLE NUMBERS INDICATE MILLIMETRES  
DECIMALIZED NUMBERS INDICATE METRES

<b>WARNING</b>	<b>LOCATION APPROVED UNDERGROUND STRUCTURES</b>
IF POWER EQUIPMENT OR EXPLOSIVES ARE TO BE USED FOR EXCAVATION ON THIS PROJECT THE CONTRACTOR MUST:	SUPV. U/G STRUCTURES COMMITTEE DATE
1) NOTIFY THE GAS COMPANY OF THE PROPOSED LOCATION OF EXCAVATION.	NOTE:
2) TAKE PRECAUTION TO AVOID DAMAGE TO GAS COMPANY INSTALLATIONS.	LOCATION OF UNDERGROUND STRUCTURES AS SHOWN ARE BASED ON THE BEST INFORMATION AVAILABLE BUT NO GUARANTEE IS GIVEN THAT ALL EXISTING UTILITIES ARE SHOWN OR THAT THE GIVEN LOCATIONS ARE EXACT. CONFIRMATION OF EXISTENCE AND EXACT LOCATION OF ALL SERVICES MUST BE OBTAINED FROM THE INDIVIDUAL UTILITIES BEFORE PROCEEDING WITH CONSTRUCTION.
SEE PROVINCIAL REGULATION 2107/72 FOR DETAILS	NO. REVISIONS DATE BY

B.M. ELEV.	DESIGNED BY	CHECKED BY
	JKH	HAK
	DRAWN BY	APPROVED BY
	DML	HAK
	SCALE:	RELEASED FOR CONSTRUCTION
	HORIZONTAL 1:250	KAS ZUREK
	VERTICAL 1:50	DATE 2019 02 28
	DATE 2019 02 28	DATE 2019 03 05

**MORRISON HERSHFIELD**

DESIGNED BY: JKH  
CHECKED BY: HAK  
DRAWN BY: DML  
APPROVED BY: HAK  
RELEASED FOR CONSTRUCTION: KAS ZUREK  
DATE: 2019 02 28

ENGINEER'S SEAL

**ORIGINAL SIGNED BY H.A. KATZ**  
2019 03 05

CONSULTANT DRAWING NUMBER

**THE CITY OF WINNIPEG**  
WATER AND WASTE DEPARTMENT  
ENGINEERING DIVISION

2019 WATER MAIN RENEWALS  
CONTRACT 6  
**CARLTON STREET**  
60 m N OF ELLICE AVENUE TO  
QU'APPELLE AVENUE

SHEET 13 OF 14  
CITY DRAWING NUMBER  
**D-15378**