


APPENDIX 'B'
CUT/FILL PLAN

V:\1148\active\116809351\0300_drawing\0301_sketches\09351-Cut_Fill-Ph2-5_2019-02-07.dwg Figure_10
2019/02/25 10:52 AM By: kelias_jordan

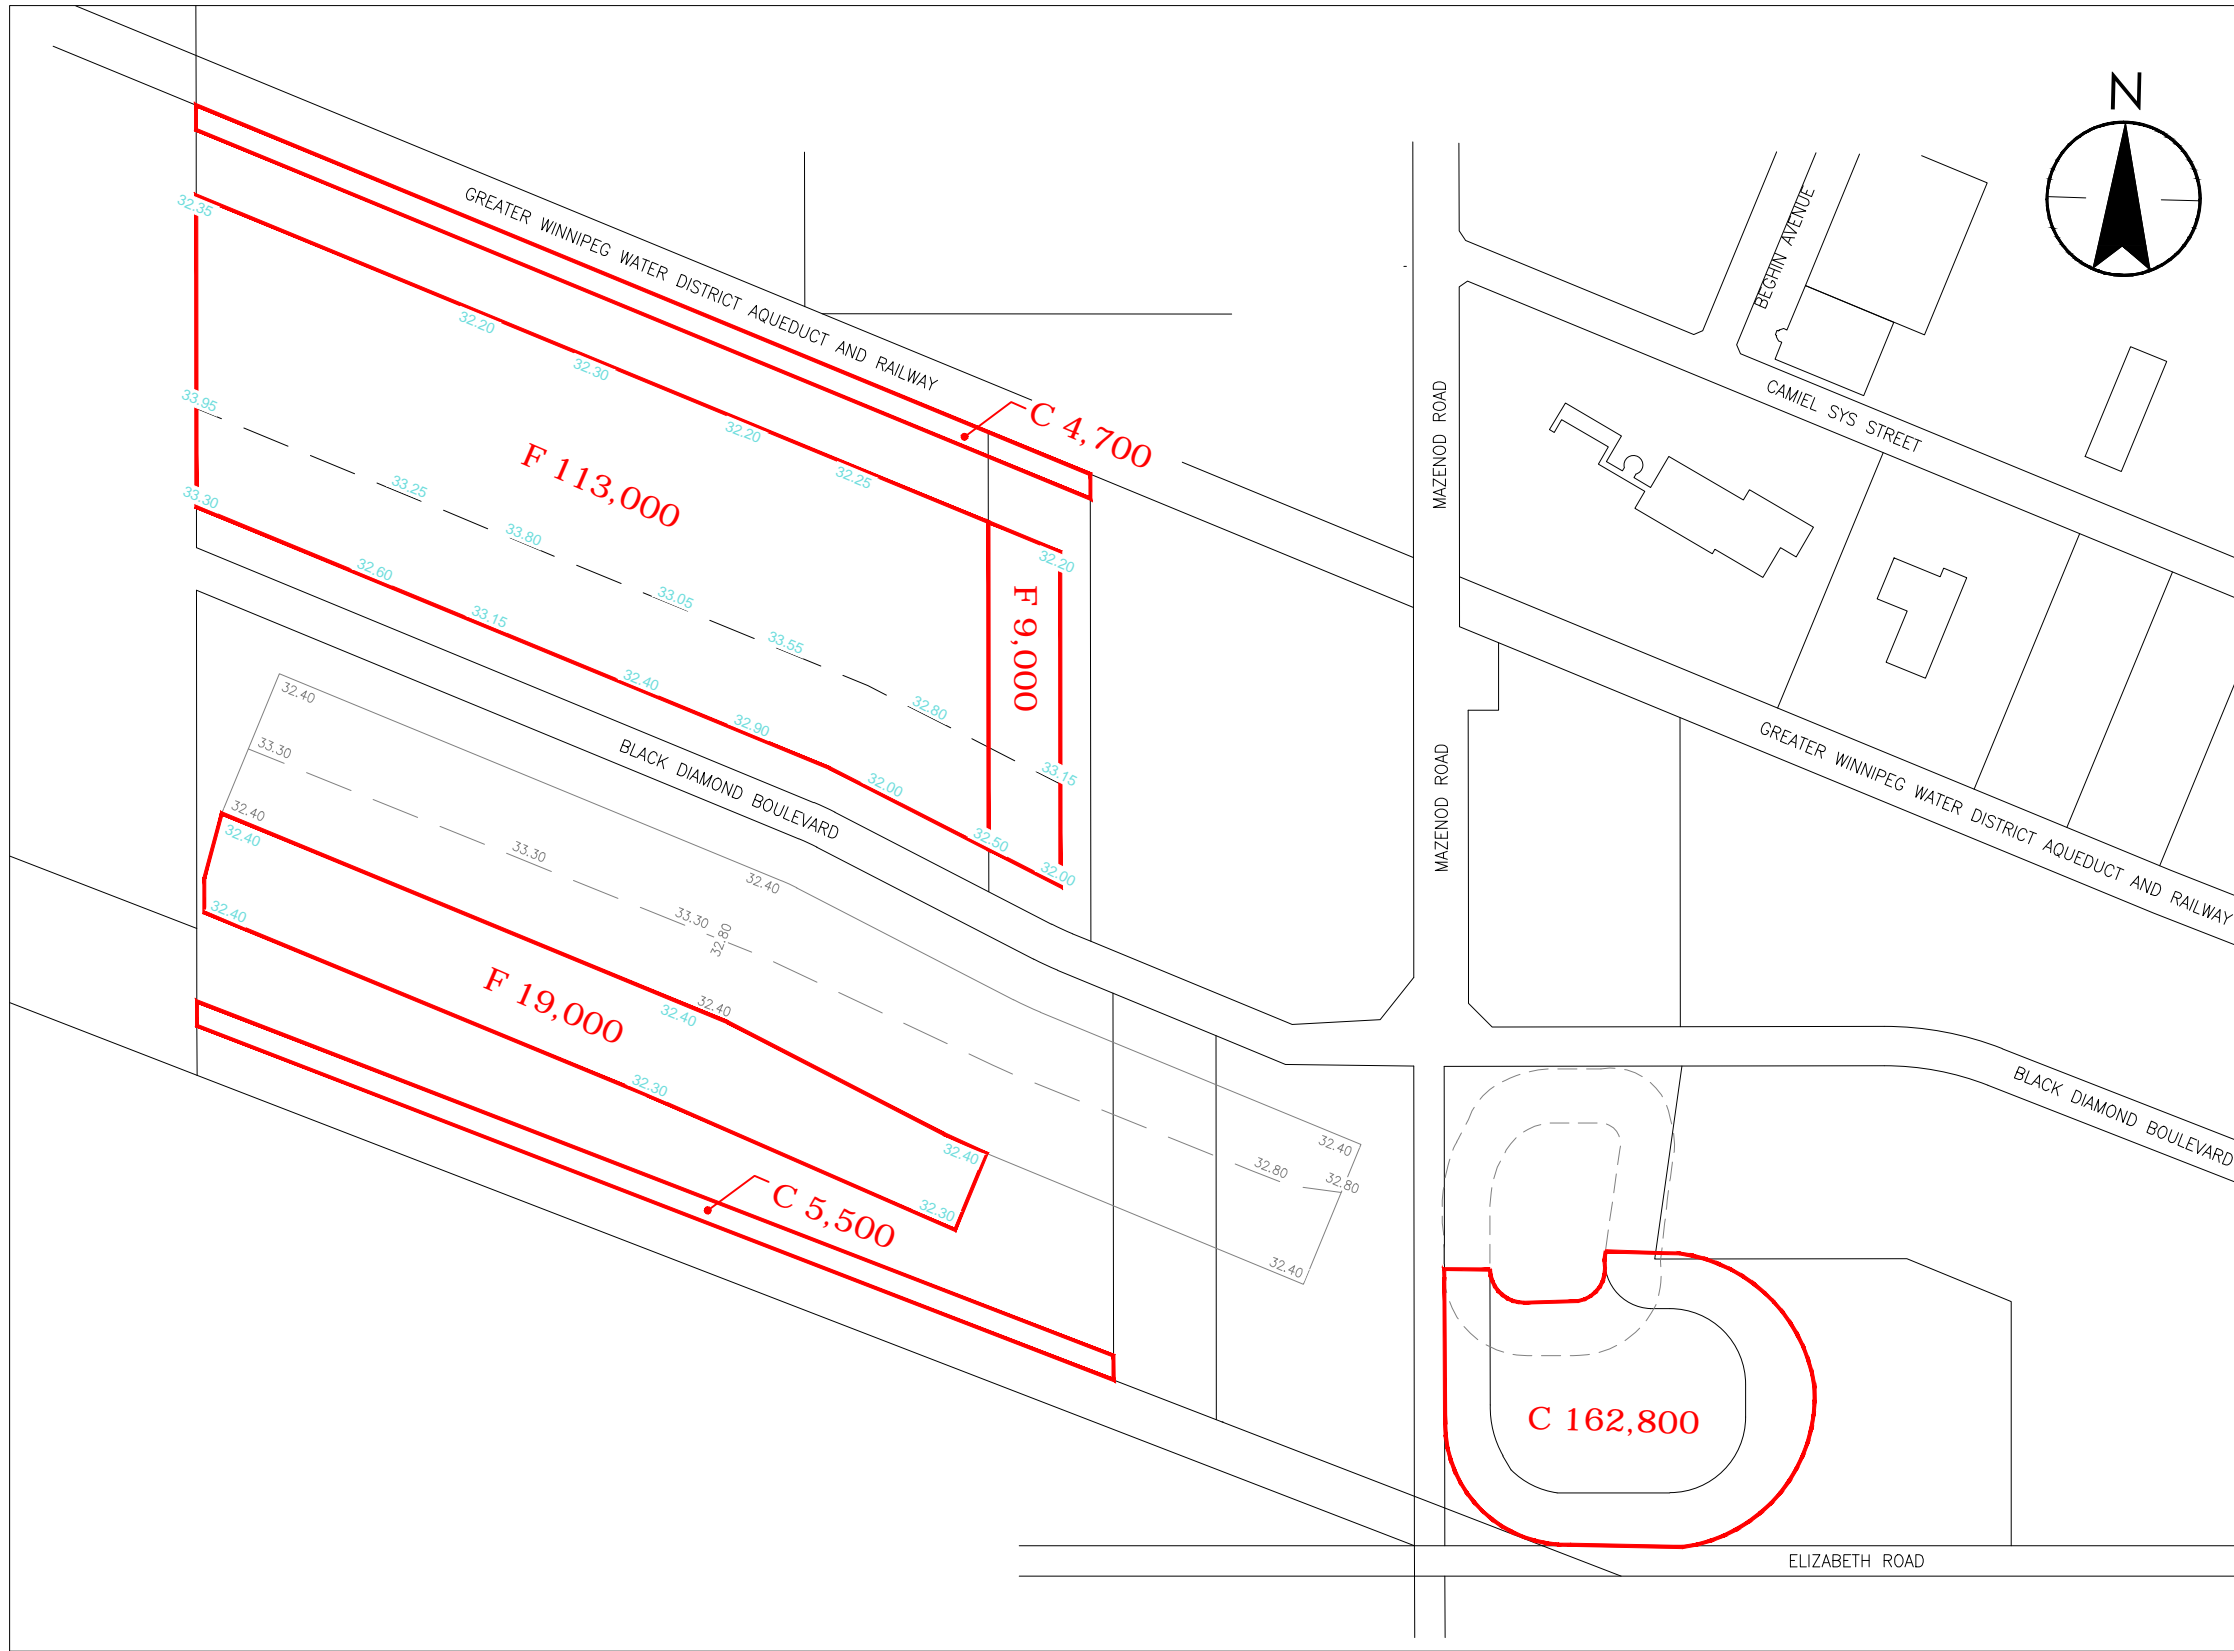

STAGE 5	CUT	FILL
ROADS	3,700	0
PIPE EX.	1,500	0
LOTS	0	141,000
POND	162,800	0
DITCHES	10,200	0
BLVD	0	5,000
TOTAL	178,200	146,000

32,200 cm EXCESS fill
This excess fill is to be spread on site at the direction of the Contract Administrator

February, 2019
116809351

Notes