
	NT/STATI	ON	NORT	HING	E	ASTING	
POT 0+210.000 PC 0+296.841 PT 0+445.717			10012.106 10009.138 10028.884		9927.464 10014.254 10161.111		EETEAST
							- G 📙
	0+445.71	/	10020	5.004		0101.111	VING EI
ST M	ATTHEWS	6 CENTERI			/E DATA		KING
CURVE	RADIU	S LEN	IGTH	DELTA	TANGENT		/ ¥ %
C8	443.50	0 148	8.876 19	9°14'00"	75.145		
						/	
)		Ń			
	,				` <u> </u>		
							•
							_ ++ !
							. 00
							0+250
	·						, , , , , , , , , , , , , , , , , , ,
						+	
		+		- +		+	
		+ 		- +		+	
						+	
		+ 		 		+	
		+				+	
		+				+	
	· · · · · · · · · · · · · · · · · · ·	+ 				+	
		+				+	
		+ CIRC	ULAR CUR	- +			
			ULAR CUR	- +			
	CURVE C181				TANGENT 11.998		
		RADIUS	LENGTH	DELTA			
	C181	RADIUS 12.000	LENGTH 18.848	DELTA 89°59'30"	11.998		

C185

7.500 10.358

79°07'58"

6.197

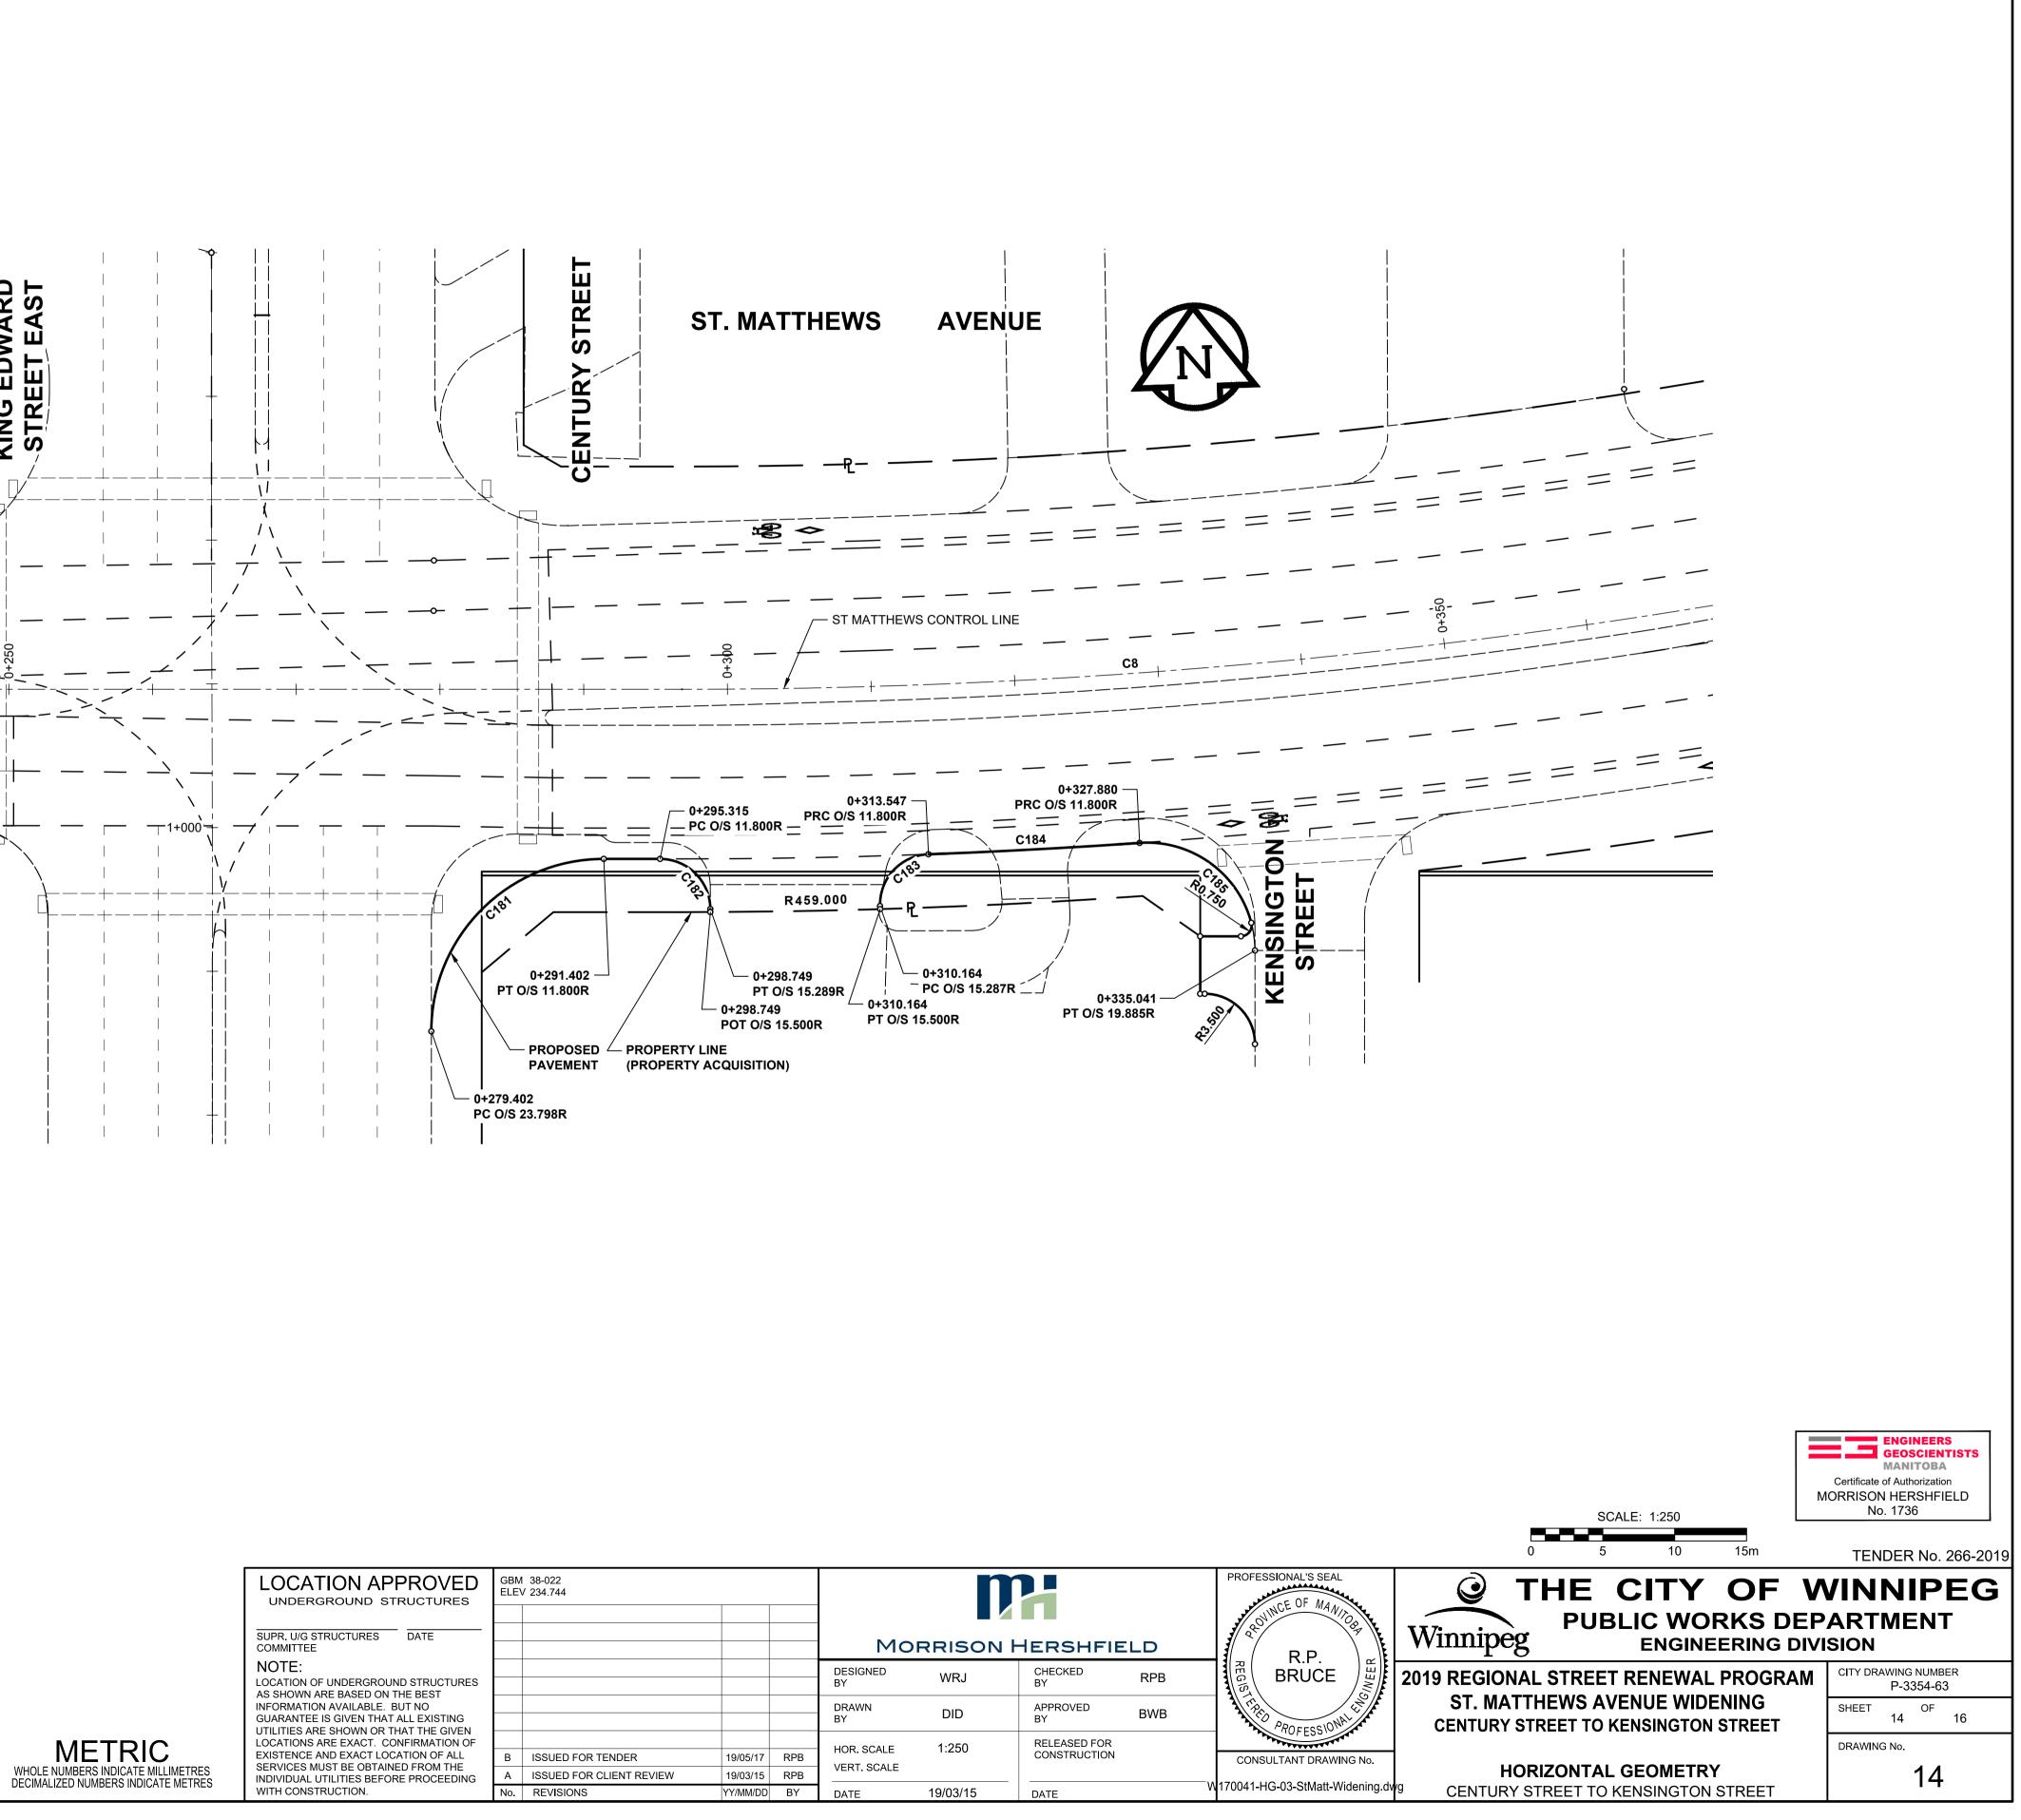

LOCATION APPROVED UNDERGROUND STRUCTURES		1 38-022 V 234.744					PROFESSIONAL'S		
SUPR. U/G STRUCTURES DATE					Мо				2 POVINCE OF A
NOTE: LOCATION OF UNDERGROUND STRUCTURES					DESIGNED BY	WRJ	CHECKED BY	RPB	
AS SHOWN ARE BASED ON THE BEST INFORMATION AVAILABLE. BUT NO GUARANTEE IS GIVEN THAT ALL EXISTING UTILITIES ARE SHOWN OR THAT THE GIVEN					DRAWN BY	DID	APPROVED BY	^{ED} BWB	AN TERRO PROFESS
LOCATIONS ARE EXACT. CONFIRMATION OF EXISTENCE AND EXACT LOCATION OF ALL SERVICES MUST BE OBTAINED FROM THE	В	ISSUED FOR TENDER	19/05/17	RPB	HOR. SCALE	1:250	RELEASED FOR CONSTRUCTION		CONSULTANT DR
INDIVIDUAL UTILITIES BEFORE PROCEEDING WITH CONSTRUCTION.	A No.	ISSUED FOR CLIENT REVIEW REVISIONS	19/03/15 YY/MM/DD	RPB BY	DATE	19/03/15	DATE	V	170041-HG-03-StMa
