



**CROSS SECTION - 0+320 ST MATTHEWS AVENUE**

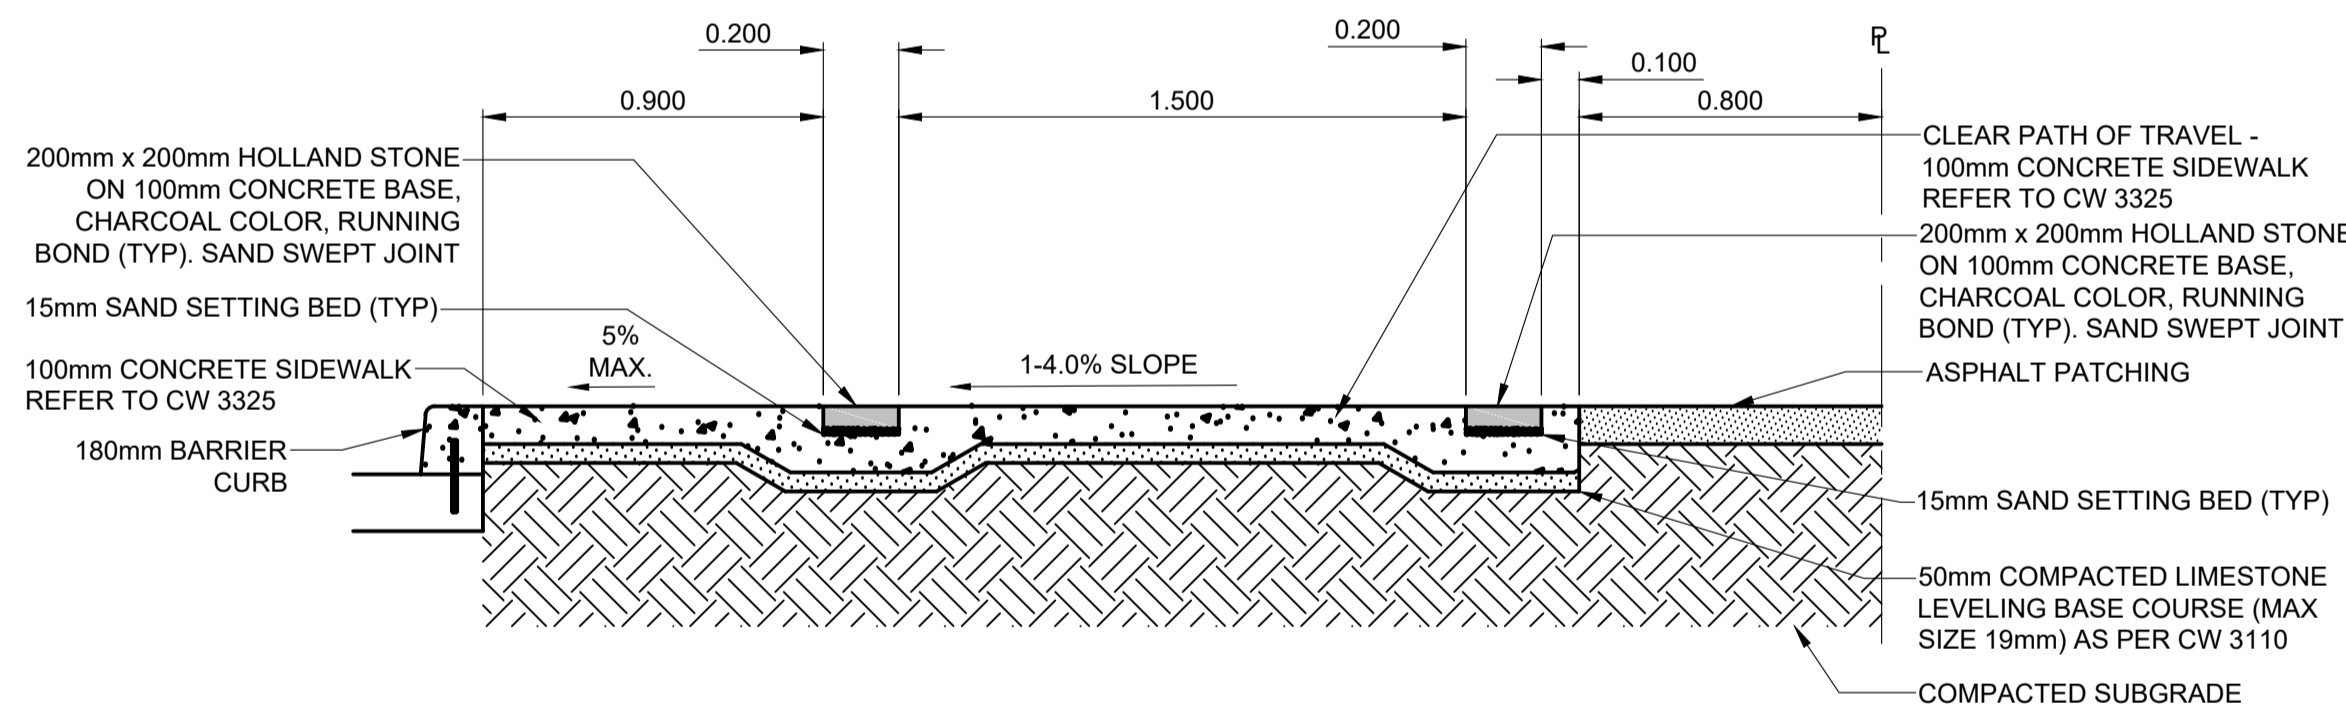

**SIDEWALK TREATMENT SECTION**

TYPICAL  
CENTURY ST TO KENSINGTON ST

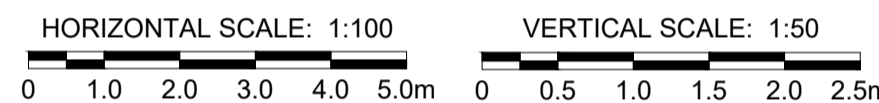

**SECTION LEGEND**



TENDER No. 266-2019

**METRIC**

WHOLE NUMBERS INDICATE MILLIMETRES  
DECIMALIZED NUMBERS INDICATE METRES

○	GAS	○	MANHOLE	●	CONCRETE PAVEMENT	
□	MTS	□	CATCH BASIN / CATCH PIT	■	CONC SIDEWALK / MEDIAN	
△	HYDRO	△	CURB INLET WITH BOX	▲	ASPHALT PAVEMENT	
○	CATV / FIBRE OPTIC	○	TREE	▨	PAVING STONE	
⊙	TRAFFIC SIGNALS / PIT	⊙	TEST HOLE	▩	GRAVEL	
—	LAND DRAINAGE SEWER	—	PROPERTY LINE	▬	RAMP CURB	
—	SANITARY/COMBINED SEWER	—	SURVEY BAR	▬	PLANING / REMOVAL	
—	SEWER SERV/DRAINAGE CONN	—	FENCE			
—	WATERMAIN	—	BOC / EDGE OF PAVEMENT			
—	SUBDRAIN	33.000	ELEVATION	33.100		
—	DITCH	—	TRAFFIC SIGN			
—	EXISTING	—	LEGEND - PLAN	—	NEW	EXISTING

**LOCATION APPROVED UNDERGROUND STRUCTURES**

SUPR. U/G STRUCTURES COMMITTEE DATE  
**NOTE:**  
LOCATION OF UNDERGROUND STRUCTURES AS SHOWN ARE BASED ON THE BEST INFORMATION AVAILABLE. BUT NO GUARANTEE IS GIVEN THAT ALL EXISTING UTILITIES ARE SHOWN OR THAT THE GIVEN LOCATIONS ARE EXACT. CONFIRMATION OF EXISTENCE AND EXACT LOCATION OF ALL SERVICES MUST BE OBTAINED FROM THE INDIVIDUAL UTILITIES BEFORE PROCEEDING WITH CONSTRUCTION.

GBM N/A			
ELEV N/A			
B	ISSUED FOR TENDER	19/05/17	RPB
A	ISSUED FOR CLIENT REVIEW	19/03/15	RPB
No.	REVISIONS	YYMMDD	BY

**MORRISON HERSHFELD**

DESIGNED BY	WRJ	CHECKED BY	RPB
DRAWN BY	DID	APPROVED BY	BWB
HOR. SCALE	AS SHOWN	RELEASED FOR CONSTRUCTION	
VERT. SCALE	AS SHOWN		
DATE	19/03/15	DATE	

PROFESSIONAL'S SEAL  
PROVINCE OF MANITOBA  
R.P. BRUCE  
REGISTERED PROFESSIONAL ENGINEER  
CONSULTANT DRAWING No.

**THE CITY OF WINNIPEG**  
PUBLIC WORKS DEPARTMENT  
ENGINEERING DIVISION

**2019 REGIONAL STREET RENEWAL PROGRAM**  
ST. MATTHEWS AVENUE WIDENING  
CENTURY STREET TO KENSINGTON STREET

CITY DRAWING NUMBER P-3354-65  
SHEET 16 OF 16  
DRAWING No. 16

**CROSS SECTIONS AND SECTIONS**  
CROSS SECTION 'A' AND SIDEWALK TREATMENT SECTION