
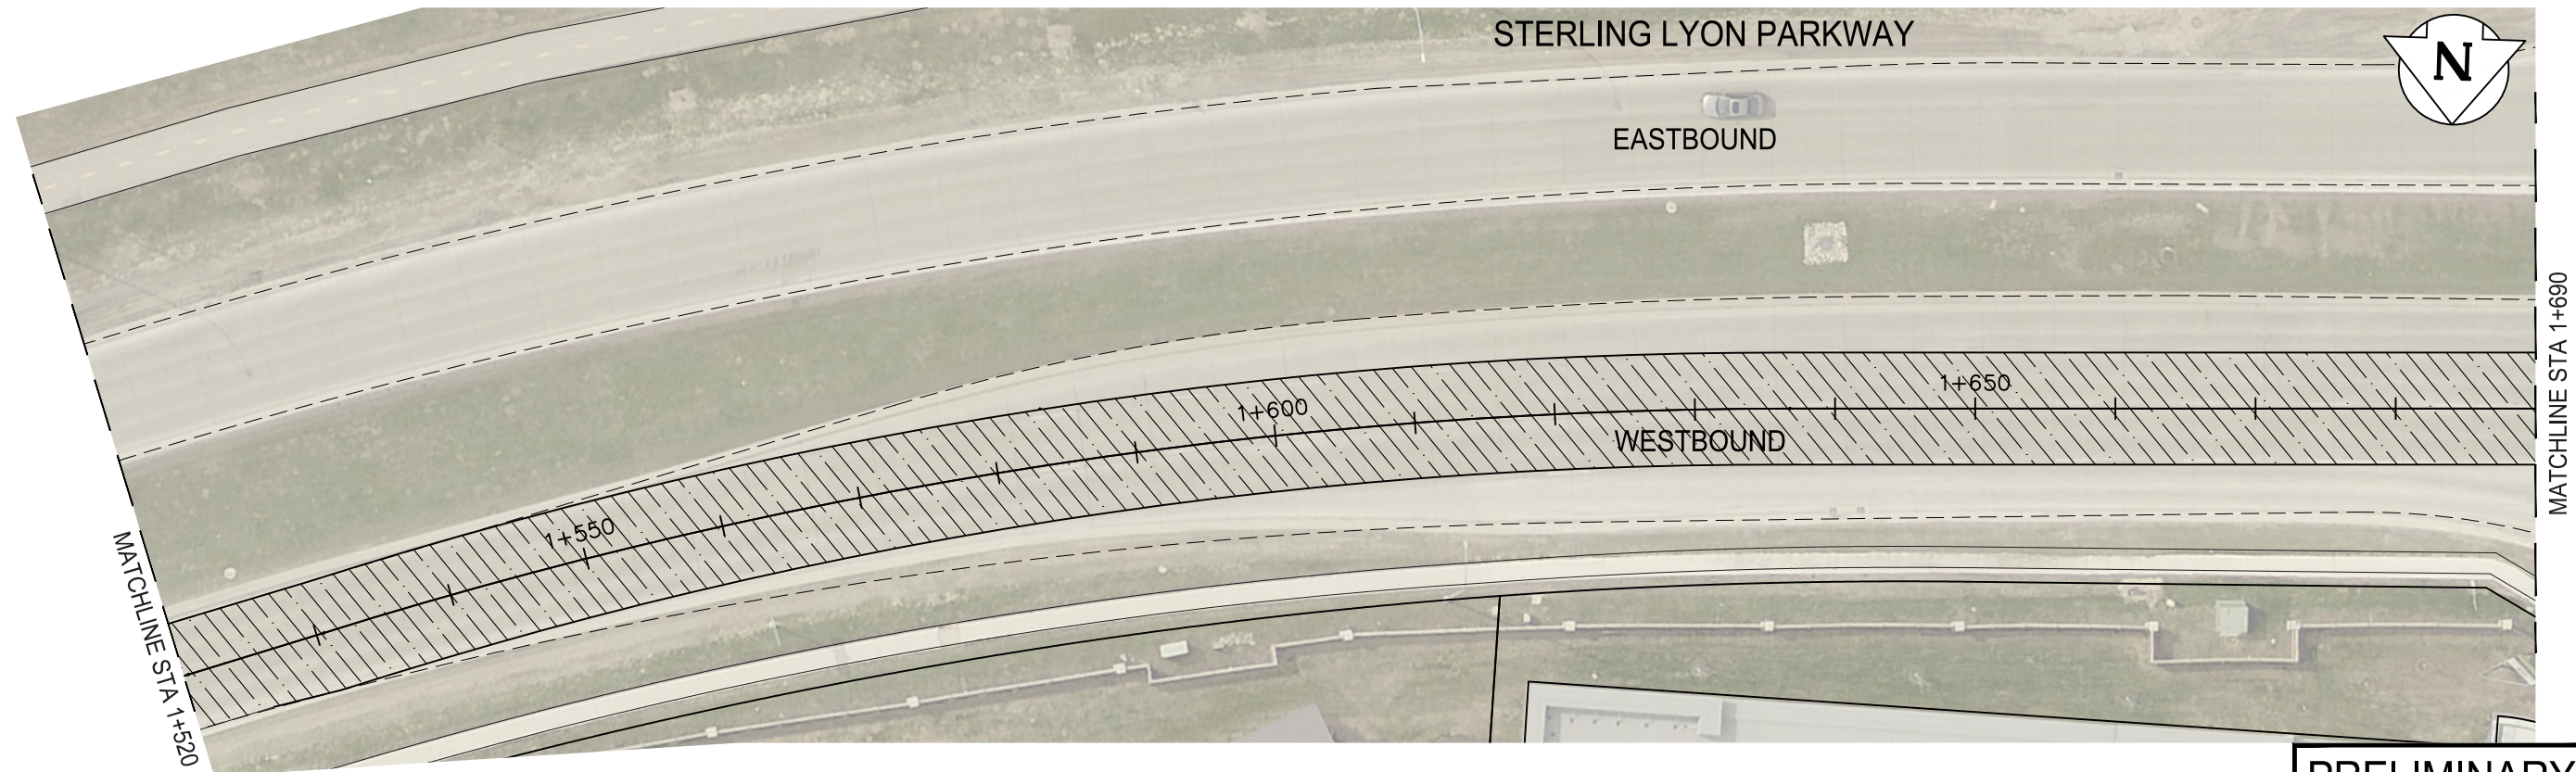


May 08, 2019 - 3:02pm  
P:\2019\19M-00209-00 - 2019 Street Maintenance\WSP Dwg\Diamond Grinding - Contract #2\19M-00209-00-08\_12 WB Sterling Lyon Pw\_Diamond Grinding.dwg

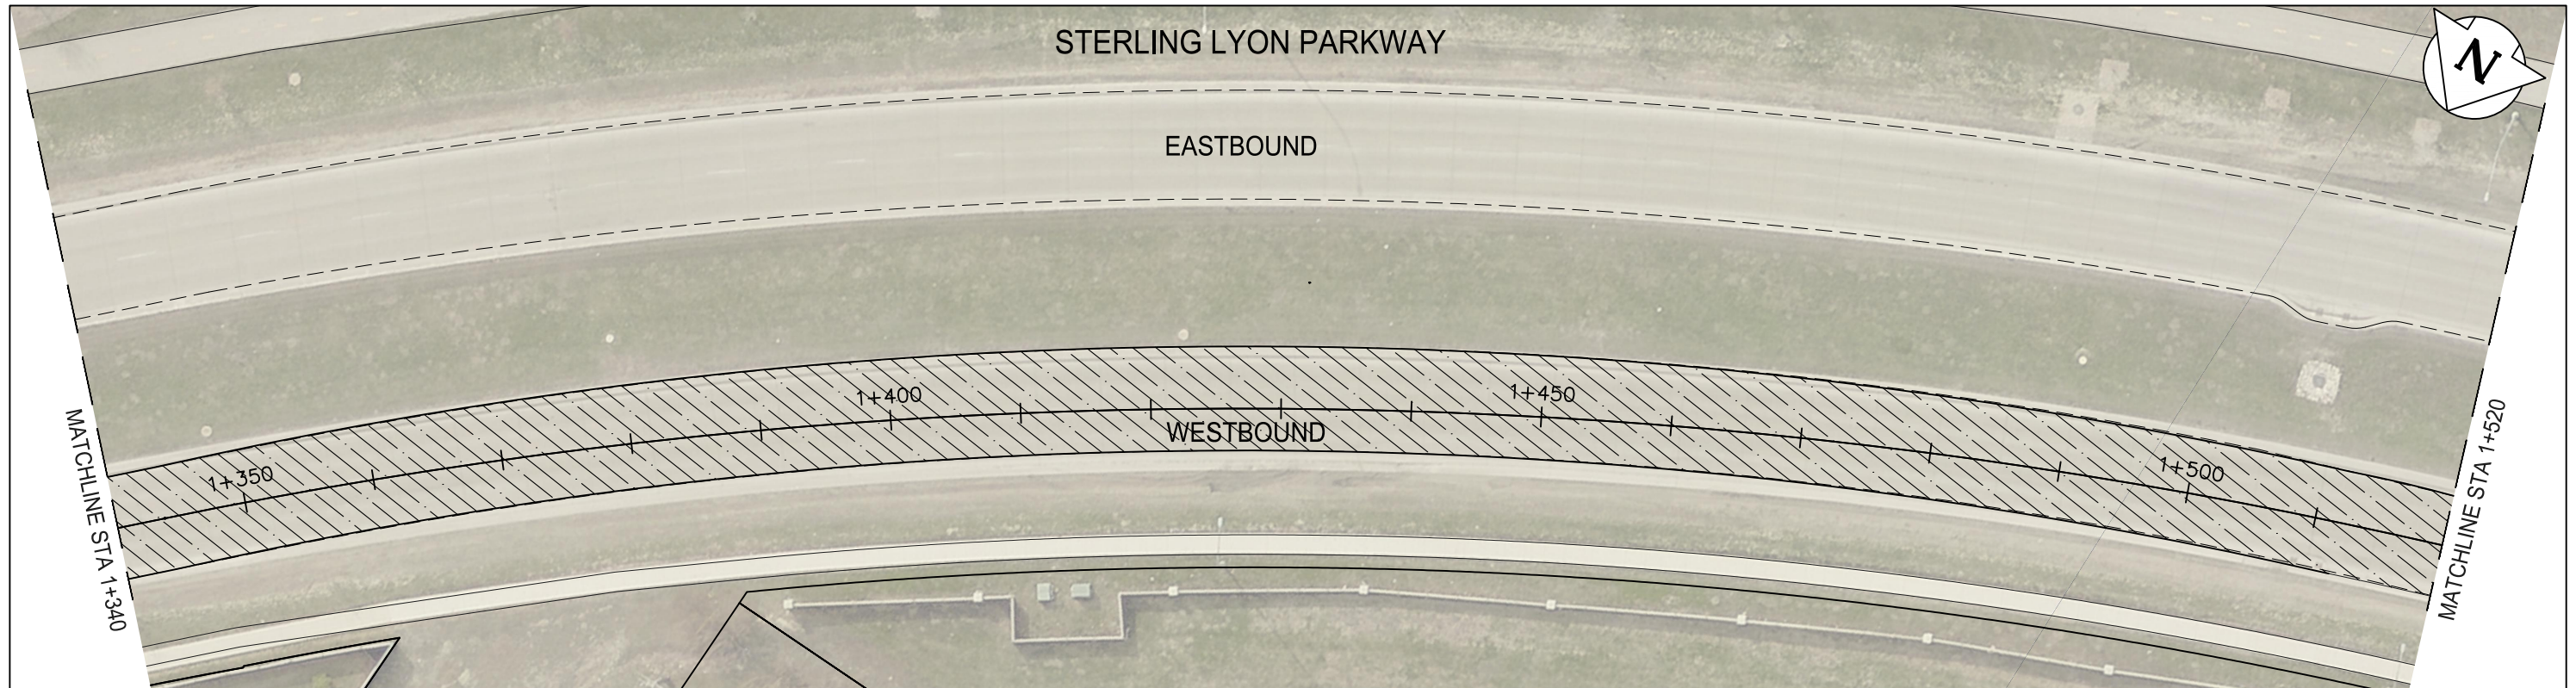


**NOTE:**  
These design documents are prepared solely for the use by the party with whom the design professional has entered into a contract and there are no representations of any kind made by the design professional to any party with whom the design professional has not entered into a contract.

**PRELIMINARY**


**LEGEND**

-  BUS ROUTE
-  PROPERTY LINE
-  LIMIT OF CONSTRUCTION
-  DIAMOND GRINDING


**METRIC**  
WHOLE NUMBERS INDICATE MILLIMETRES  
DECIMALIZED NUMBERS INDICATE METRES



**WSP Canada Group Limited**  
No. 6667

			
<small>WSP Canada Group Limited  Suite 111 - 93 Lombard Ave  Winnipeg, MB R3B 3B1  T. 204.943.3178  F. 204.943.4948  www.wsp.com</small>			
DESIGNED BY	J.M.	CHECKED BY	V.M.
DRAWN BY	S.B.	APPROVED BY	V.M.
HOR. SCALE	1:500	RELEASED FOR CONSTRUCTION	
VERTICAL	-	DATE	27-FEB-2019
NO.	REVISIONS	DATE	BY
2	ISSUED FOR TENDER	14/05/19	J.M.
1	ISSUED FOR CLIENT REVIEW	30/04/19	J.M.

ENGINEER'S SEAL
CONSULTANT ACAD DWG. NO. 19M-00209-00-06

 **THE CITY OF WINNIPEG**  
PUBLIC WORKS DEPARTMENT

**2019 STREETS MAINTENANCE PROGRAM**  
**WESTBOUND STERLING LYON PARKWAY**  
**FROM VICTOR LEWIS DRIVE TO KENASTON BOULEVARD**

**DIAMOND GRINDING**  
**STA. 1+340 TO STA. 1+690**

CITY DRAWING NUMBER	
SHEET	6 OF 9
TENDER NO.	370-2019