


NOTE: CHAINAGES SHOWN ARE ALONG E. P. OF DEWDNEY AVENUE

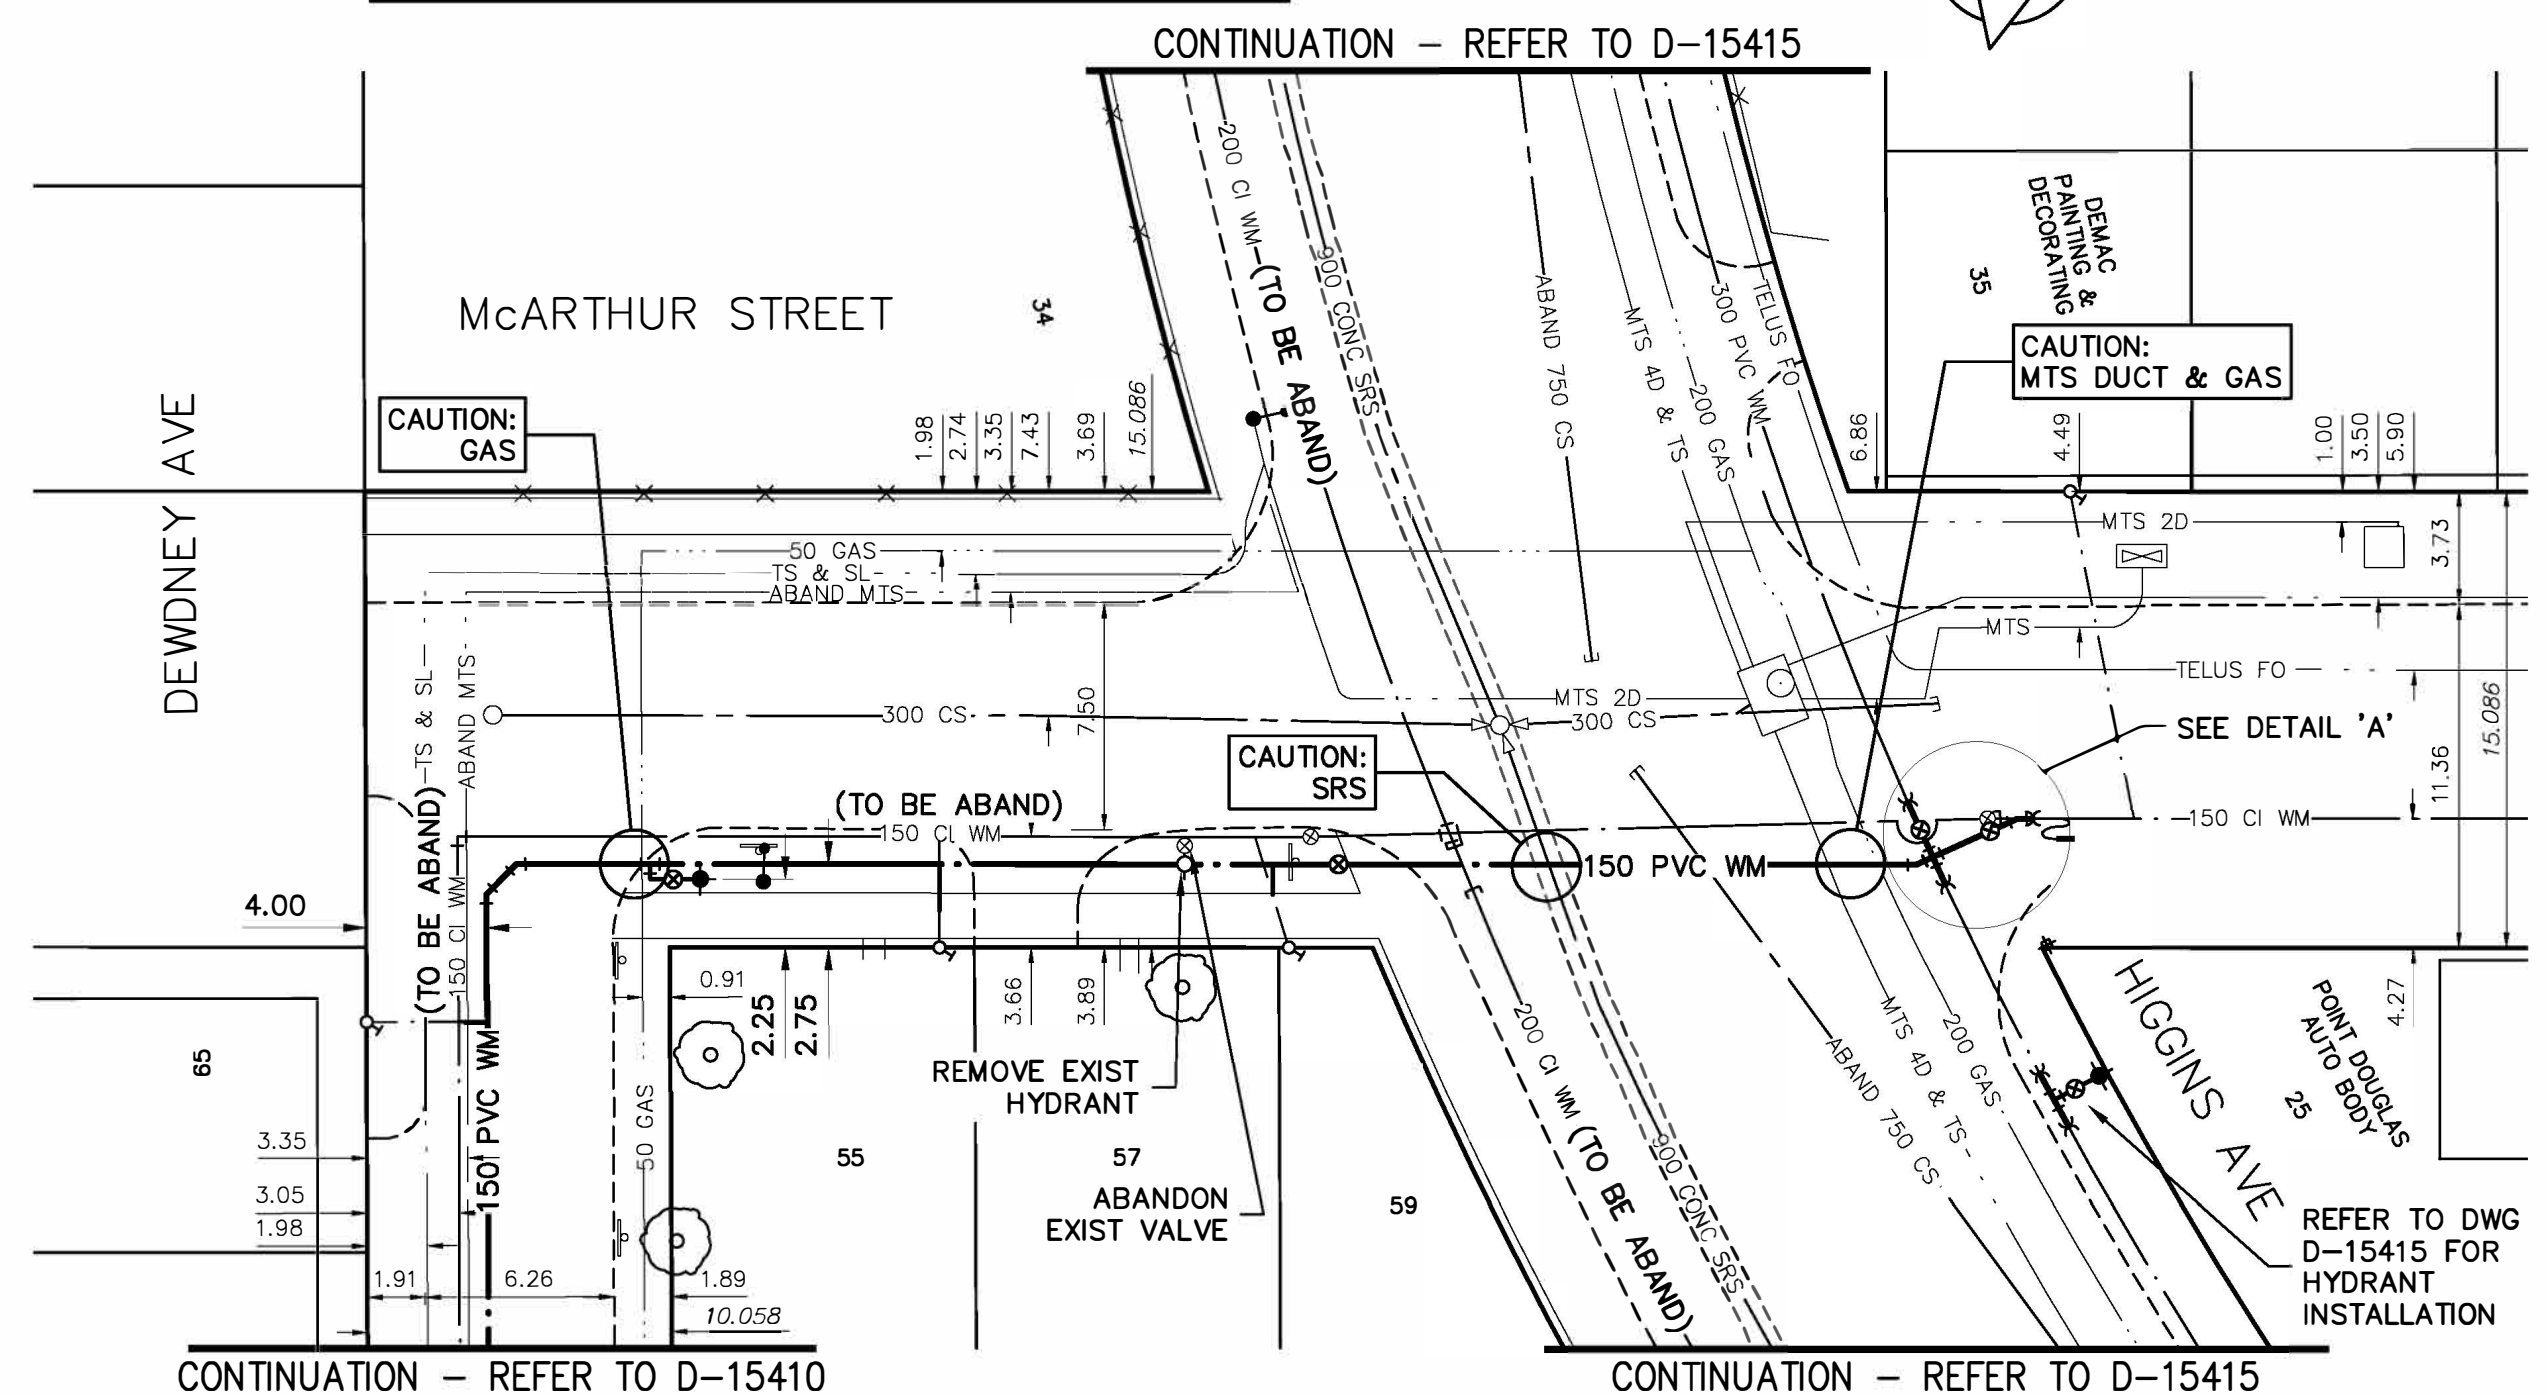


WATER SERVICE INFORMATION


ADDRESS	SIZE (mm) MATERIAL (STREET)	SIZE (mm) MATERIAL (PROP.)	SHORT & LONG MEASUREMENT	CORP. LOCATION	REMARKS
55 McARTHUR ST	12 mm CU	12 mm CU	1.5 m S N BL	GPP CS	RECONNECT
57 McARTHUR ST	20 mm CU	CU	14.3 m S SL HIGGINS	0.9 m S SC	RECONNECT FORMERLY DBLE WITH 59 McARTHUR

* SERVICES TO BE RENEWED TO P. ALL OTHERS TO BE RECONNECTED

NOTE: LOCATION OF WATER SERVICES SHOWN ON DRAWINGS ARE APPROXIMATE. THE CONTRACTOR SHALL FIELD LOCATE ALL WATER SERVICES PRIOR TO CONSTRUCTION.

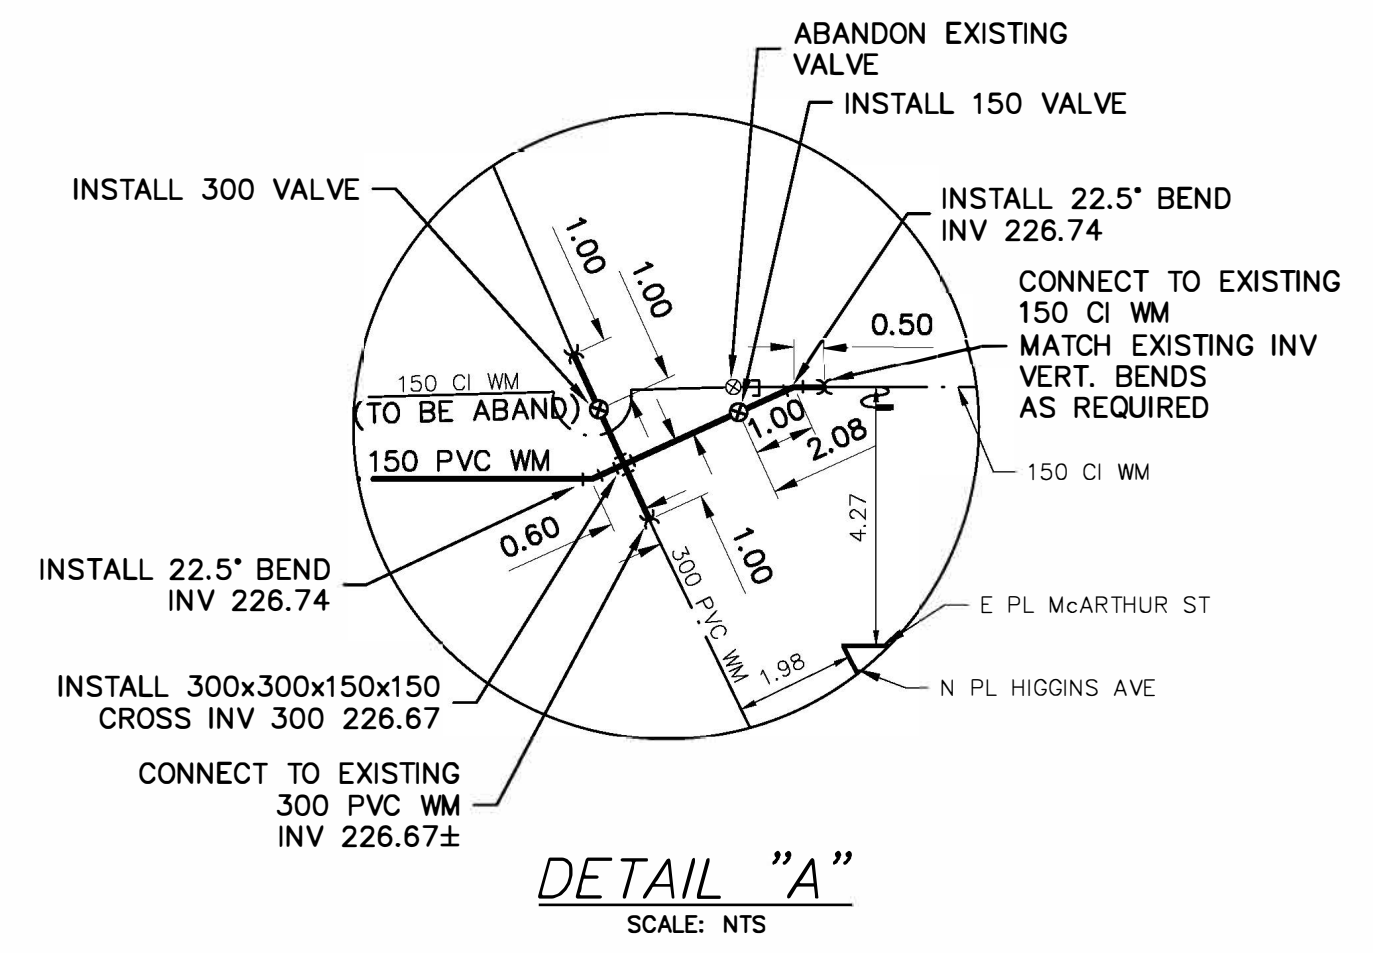

ALL VALVES TO BE COUNTER-CLOCKWISE TO CLOSE (RED OPERATING NUT)

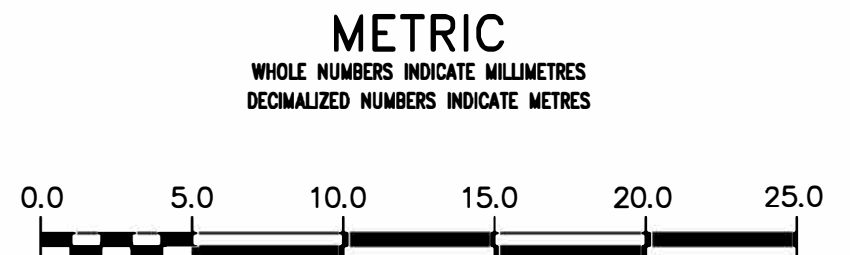

ENGINEERS GEOSCIENTISTS MANITOBA
 Certificate of Authorization
 AECOM Canada Ltd.
 No. 4671 Date: 3/29/2019

REFER TO DRAWING D-15408 FOR CONSTRUCTION NOTES

WARNING
 IF POWER EQUIPMENT OR EXPLOSIVES ARE TO BE USED FOR EXCAVATION ON THIS PROJECT THE CONTRACTOR MUST:
 1) NOTIFY THE GAS COMPANY OF THE PROPOSED LOCATION OF EXCAVATION.
 2) TAKE PRECAUTION TO AVOID DAMAGE TO GAS COMPANY INSTALLATIONS.
 SEE PROVINCIAL REGULATION 210/72 FOR DETAILS

LOCATION APPROVED UNDERGROUND STRUCTURES
 SUPV. U/G STRUCTURES COMMITTEE DATE
 NOTE:
 LOCATION OF UNDERGROUND STRUCTURES AS SHOWN ARE BASED ON THE BEST INFORMATION AVAILABLE BUT NO GUARANTEE IS GIVEN THAT ALL EXISTING UTILITIES ARE SHOWN OR THAT THE GIVEN LOCATIONS ARE EXACT. CONFIRMATION OF EXISTENCE AND EXACT LOCATION OF ALL SERVICES MUST BE OBTAINED FROM THE INDIVIDUAL UTILITIES BEFORE PROCEEDING WITH CONSTRUCTION.

B.M. 35-017
 ELEV. 230.730m
 N.W. Cor. Higgins Ave. & Gomez St., Tblt. in S. Conc. foundation No. 159 Higgins Ave., 1.3 m W. & 1 m below brick of S.E. Cor. of Bldg.

NO.	REVISIONS	DATE	BY
0	ISSUED FOR TENDER	19/03/29	GSK
A	ISSUED FOR REVIEW	19/03/15	GSK

AECOM

DESIGNED BY: JP
 CHECKED BY: GSK
 DRAWN BY: JP
 APPROVED BY:
 SCALE: HORIZONTAL 1:250
 VERTICAL 1:50
 DATE: 2019/03/15
 PLOT DATE: 2019 03 29

ENGINEER'S SEAL

 CONSULTANT DRAWING NUMBER: C-0001

THE CITY OF WINNIPEG
 WATER AND WASTE DEPARTMENT
 ENGINEERING DIVISION
 2019 WATER MAIN RENEWALS
 CONTRACT 7
 McARTHUR STREET
 DEWDNEY AVENUE TO
 HIGGINS AVENUE

SHEET 3 OF 19
 CITY DRAWING NUMBER: D-15409