



NOTE: CHAINAGES SHOWN ARE ALONG W. R. OF R.O.W.

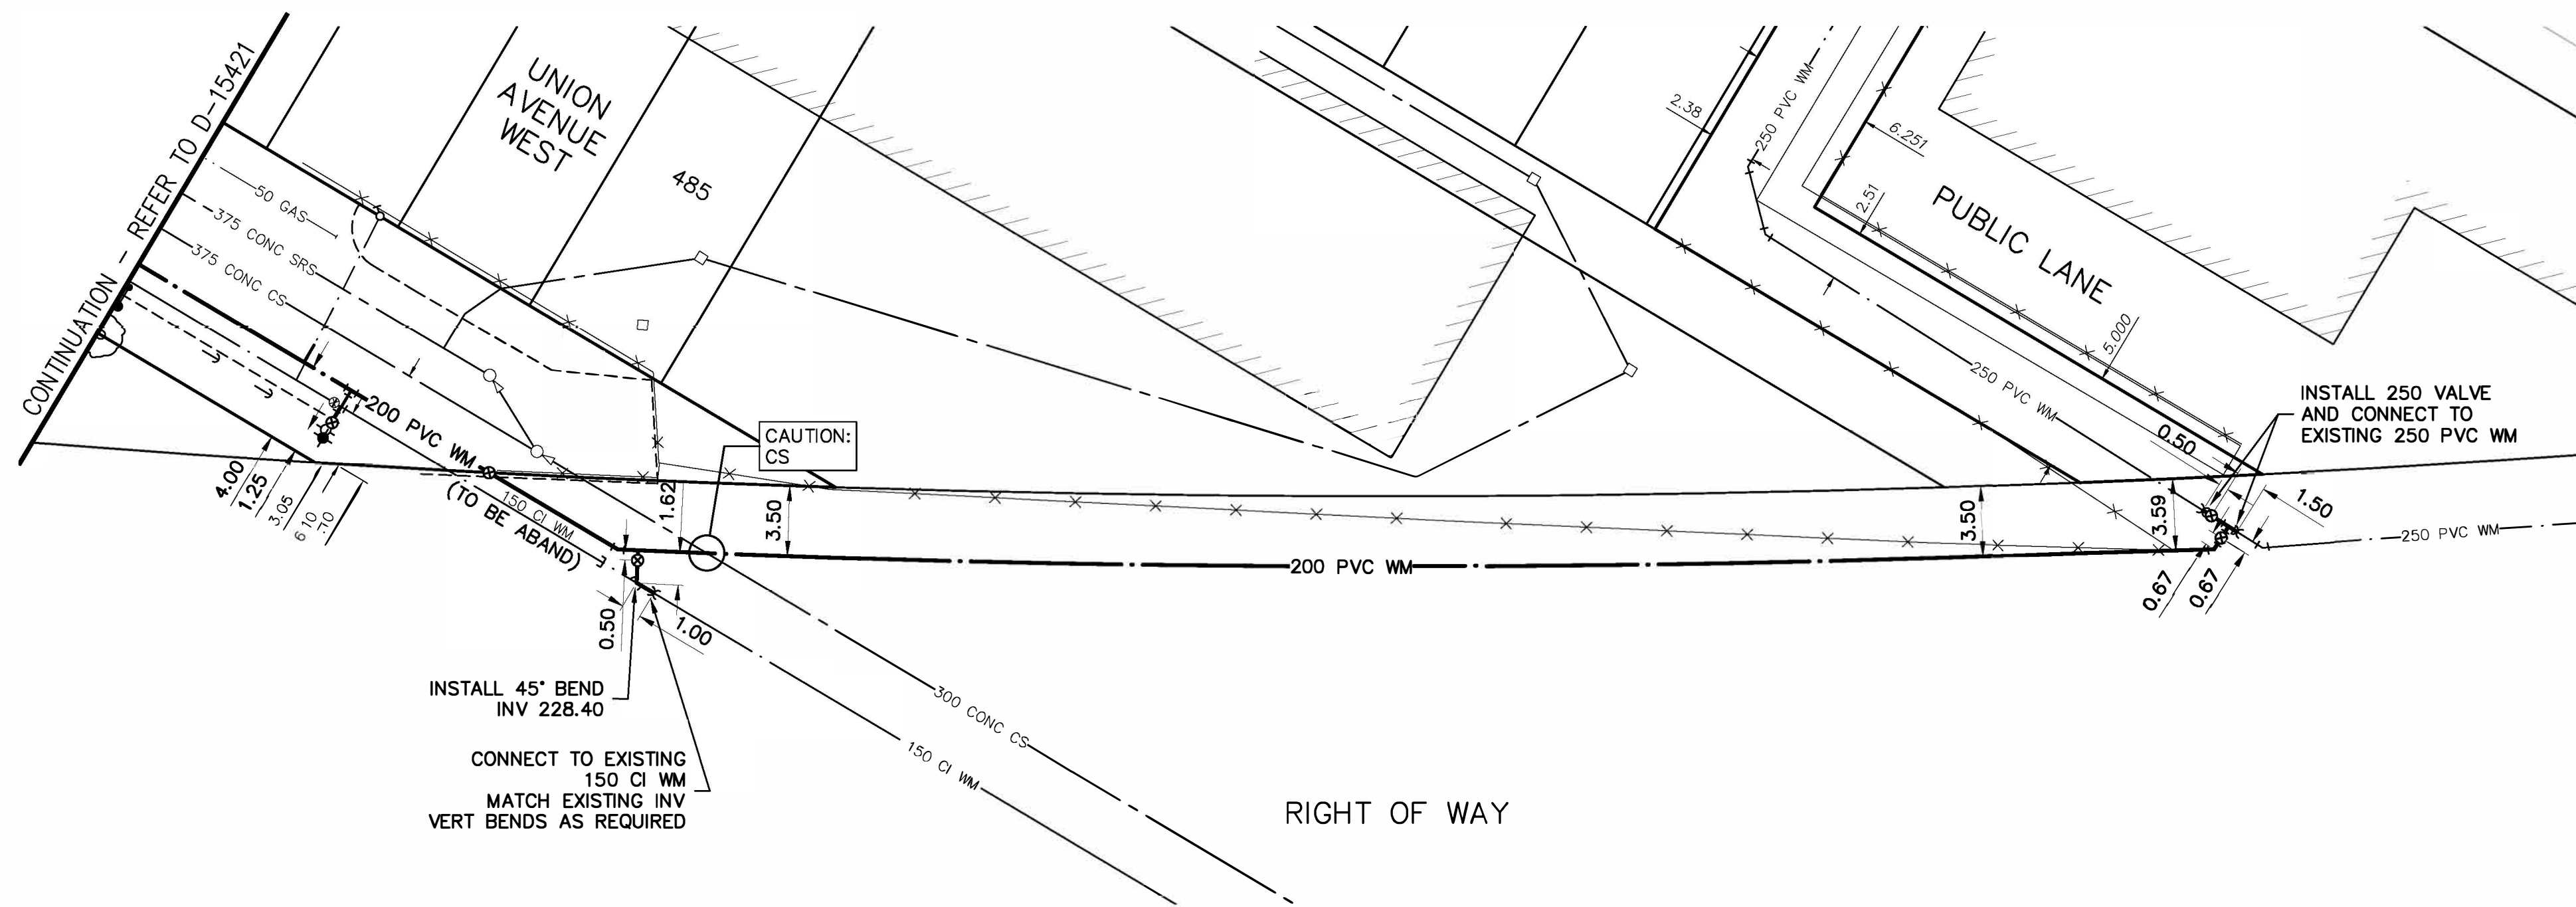

ALL VALVES TO BE COUNTER-CLOCKWISE TO CLOSE (RED OPERATING NUT)

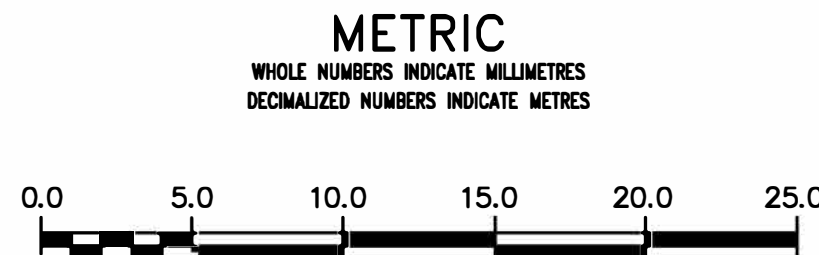

ENGINEERS GEOSCIENTISTS MANITOBA
 Certificate of Authorization
 AECOM Canada Ltd.
 No. 4671 Date: 3/29/2019

REFER TO DRAWING D-15408 FOR CONSTRUCTION NOTES

WARNING
 IF POWER EQUIPMENT OR EXPLOSIVES ARE TO BE USED FOR EXCAVATION ON THIS PROJECT THE CONTRACTOR MUST:
 1) NOTIFY THE GAS COMPANY OF THE PROPOSED LOCATION OF EXCAVATION.
 2) TAKE PRECAUTION TO AVOID DAMAGE TO GAS COMPANY INSTALLATIONS.
 SEE PROVINCIAL REGULATION 210/72 FOR DETAILS

LOCATION APPROVED UNDERGROUND STRUCTURES
 SUPV. U/G STRUCTURES COMMITTEE DATE
 NOTE:
 LOCATION OF UNDERGROUND STRUCTURES AS SHOWN ARE BASED ON THE BEST INFORMATION AVAILABLE BUT NO GUARANTEE IS GIVEN THAT ALL EXISTING UTILITIES ARE SHOWN OR THAT THE GIVEN LOCATIONS ARE EXACT. CONFIRMATION OF EXISTENCE AND EXACT LOCATION OF ALL SERVICES MUST BE OBTAINED FROM THE INDIVIDUAL UTILITIES BEFORE PROCEEDING WITH CONSTRUCTION.

B.M. 27-030 ELEV. 230.897m	859637 - S.W. Cor. Roch St. and Harbison Ave., Tbt. on top of 0.05m dia. x 2.4m iron pipe, 2.1m E. of WL of Roch St. & on S.L. of Harbison Ave.		
DESIGNED BY	JP		
CHECKED BY	GSK		
DRAWN BY	JP		
APPROVED BY			
SCALE:	HORIZONTAL 1:250 VERTICAL 1:50		
DATE	2019/03/15		
PLOT DATE:	2019 03 29		
NO.	REVISIONS	DATE	BY
0	ISSUED FOR TENDER	19/03/29	GSK
A	ISSUED FOR REVIEW	19/03/15	GSK

AECOM

ENGINEER'S SEAL

 K.W. FITCHETT
 REGISTERED PROFESSIONAL ENGINEER

CONSULTANT DRAWING NUMBER
C-0014

THE CITY OF WINNIPEG
 WATER AND WASTE DEPARTMENT
 ENGINEERING DIVISION

2019 WATER MAIN RENEWALS
 CONTRACT 7

RIGHT OF WAY
 UNION AVENUE W TO
 MARTIN AVENUE

SHEET 16 OF 19
 CITY DRAWING NUMBER
D-15422