




AUTUMNWOOD DRIVE

1.0 OF 300 PVC SDR35 SEWER REPAIR (SD-022A), INCLUDING 1 SERVICE CONNECTION.

S-MH50004890
RIM 230.97
INV E 226.05
INV S 227.87
INV W 226.05

S-MH50004891
RIM 231.27
INV E 225.89
INV W 225.85

SEWER JUNCTION INFORMATION FROM SEWER VIDEO INSPECTION SEWER ID S-MA50005762		
DISTANCE FROM MH ID S-MH50004890		
DISTANCE	DIAMETER	CLOCK
11.3	150	11
23.4	150	11
35.7	150	11
60.1	150	11
69.8	150	11
72.5	150	12

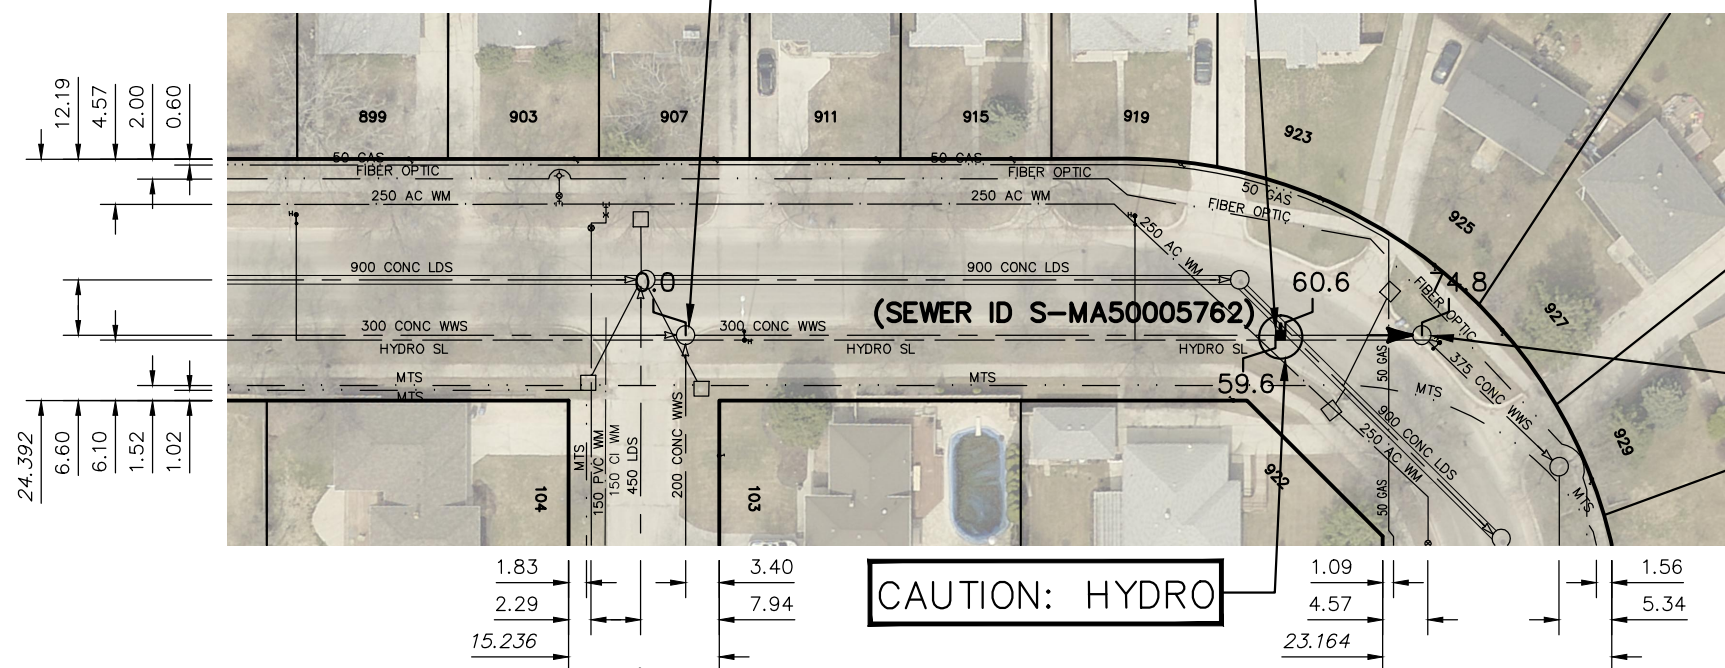

DE BOURMONT BY

WARNING

IF POWER EQUIPMENT OR EXPLOSIVES ARE TO BE USED FOR EXCAVATION ON THIS PROJECT THE CONTRACTOR MUST:


- 1) NOTIFY THE GAS COMPANY OF THE PROPOSED LOCATION OF EXCAVATION.
- 2) TAKE PRECAUTION TO AVOID DAMAGE TO GAS COMPANY INSTALLATIONS.

SEE PROVINCIAL REGULATION 210/72 FOR DETAILS

FOR INDEX SEE 12039

METRIC

WHOLE NUMBERS INDICATE MILLIMETRES
DECIMALIZED NUMBERS INDICATE METRES

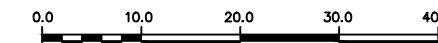

LOCATION APPROVED UNDERGROUND STRUCTURES

SUPV. U/G STRUCTURES COMMITTEE DATE

NOTE:

LOCATION OF UNDERGROUND STRUCTURES AS SHOWN ARE BASED ON THE BEST INFORMATION AVAILABLE BUT NO GUARANTEE IS GIVEN THAT ALL EXISTING UTILITIES ARE SHOWN OR THAT THE GIVEN LOCATIONS ARE EXACT. CONFIRMATION OF EXISTENCE AND EXACT LOCATION OF ALL SERVICES MUST BE OBTAINED FROM THE INDIVIDUAL UTILITIES BEFORE PROCEEDING WITH CONSTRUCTION.

B.M. ELEV.			
NO.	REVISIONS	DATE	BY

DESIGNED BY	MJK	CHECKED BY	SC
DRAWN BY	AJ	APPROVED BY	KZ
SCALE:	1:750	RELEASED FOR CONSTRUCTION	K.ZUREK
HORIZONTAL		DATE	
VERTICAL	DATE	2019-01-25	DATE
DATE	2019 01 25	DATE	2019-01-25
PLOT DATE: 2019 01 25			

ENGINEER'S SEAL
ORIGINAL SIGNED BY
S.R.J. COURNOYER
19/01/24
 CONSULTANT DRAWING NUMBER -

THE CITY OF WINNIPEG
 WATER AND WASTE DEPARTMENT
 ENGINEERING DIVISION

2018 SEWER MAIN RENEWALS
 BY EXTERNAL POINT REPAIR
AUTUMNWOOD DRIVE
 MH AT DE BOURMONT BAY (E-LEG) TO
 1ST MH E OF DE BOURMONT BAY (E-LEG)

SHEET **4** OF **24**
 CITY DRAWING NUMBER
12041