


NOTE: CHAINAGES SHOWN ARE ALONG CL OF VICTORIA AVENUE EAST


VICTORIA AVENUE EAST

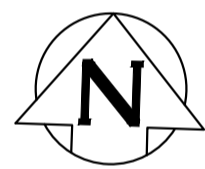

SEWER SERVICE INFORMATION

ADDRESS	SIZE (mm)	R DIST	REMARKS
315 VICTORIA AVE E RESIDENTIAL	-	-	RENEW TO R W/150 PVC
314 VICTORIA AVE E RESIDENTIAL	-	-	RENEW TO R W/150 PVC
313 VICTORIA AVE E RESIDENTIAL	150 PVC	8.19 E OF WL	RECONNECT TO EXIST 150 PVC
312 VICTORIA AVE E RESIDENTIAL	150 PVC	15.70 E OF WL	RECONNECT TO EXIST 150 PVC
311 VICTORIA AVE E RESIDENTIAL	-	-	RENEW TO R W/150 PVC
309 VICTORIA AVE E RESIDENTIAL	-	-	RENEW TO R W/150 PVC
308 VICTORIA AVE E RESIDENTIAL	150 PVC	9.93 E OF WL	RECONNECT TO EXIST 150 PVC
305 VICTORIA AVE E RESIDENTIAL	150 PVC	32.6 W OF 1ST MH E WABASHA ST	RENEW TO R W/150 PVC
304 VICTORIA AVE E RESIDENTIAL	150 PVC	7.36 E OF WL	RECONNECT TO EXIST 150 PVC
303 VICTORIA AVE E RESIDENTIAL	150 PVC	43.4 W OF 1ST MH E WABASHA ST	RENEW TO R W/150 PVC
302 VICTORIA AVE E RESIDENTIAL	150 PVC	2.01 W OF WL	RECONNECT TO EXIST 150 PVC
301 VICTORIA AVE E RESIDENTIAL	-	-	RENEW TO R W/150 PVC
300 VICTORIA AVE E RESIDENTIAL	-	-	RENEW TO R W/150 PVC VERIFY SERVICE LOCATION

\* SERVICES TO BE RENEWED TO R. ALL OTHERS TO BE RECONNECTED

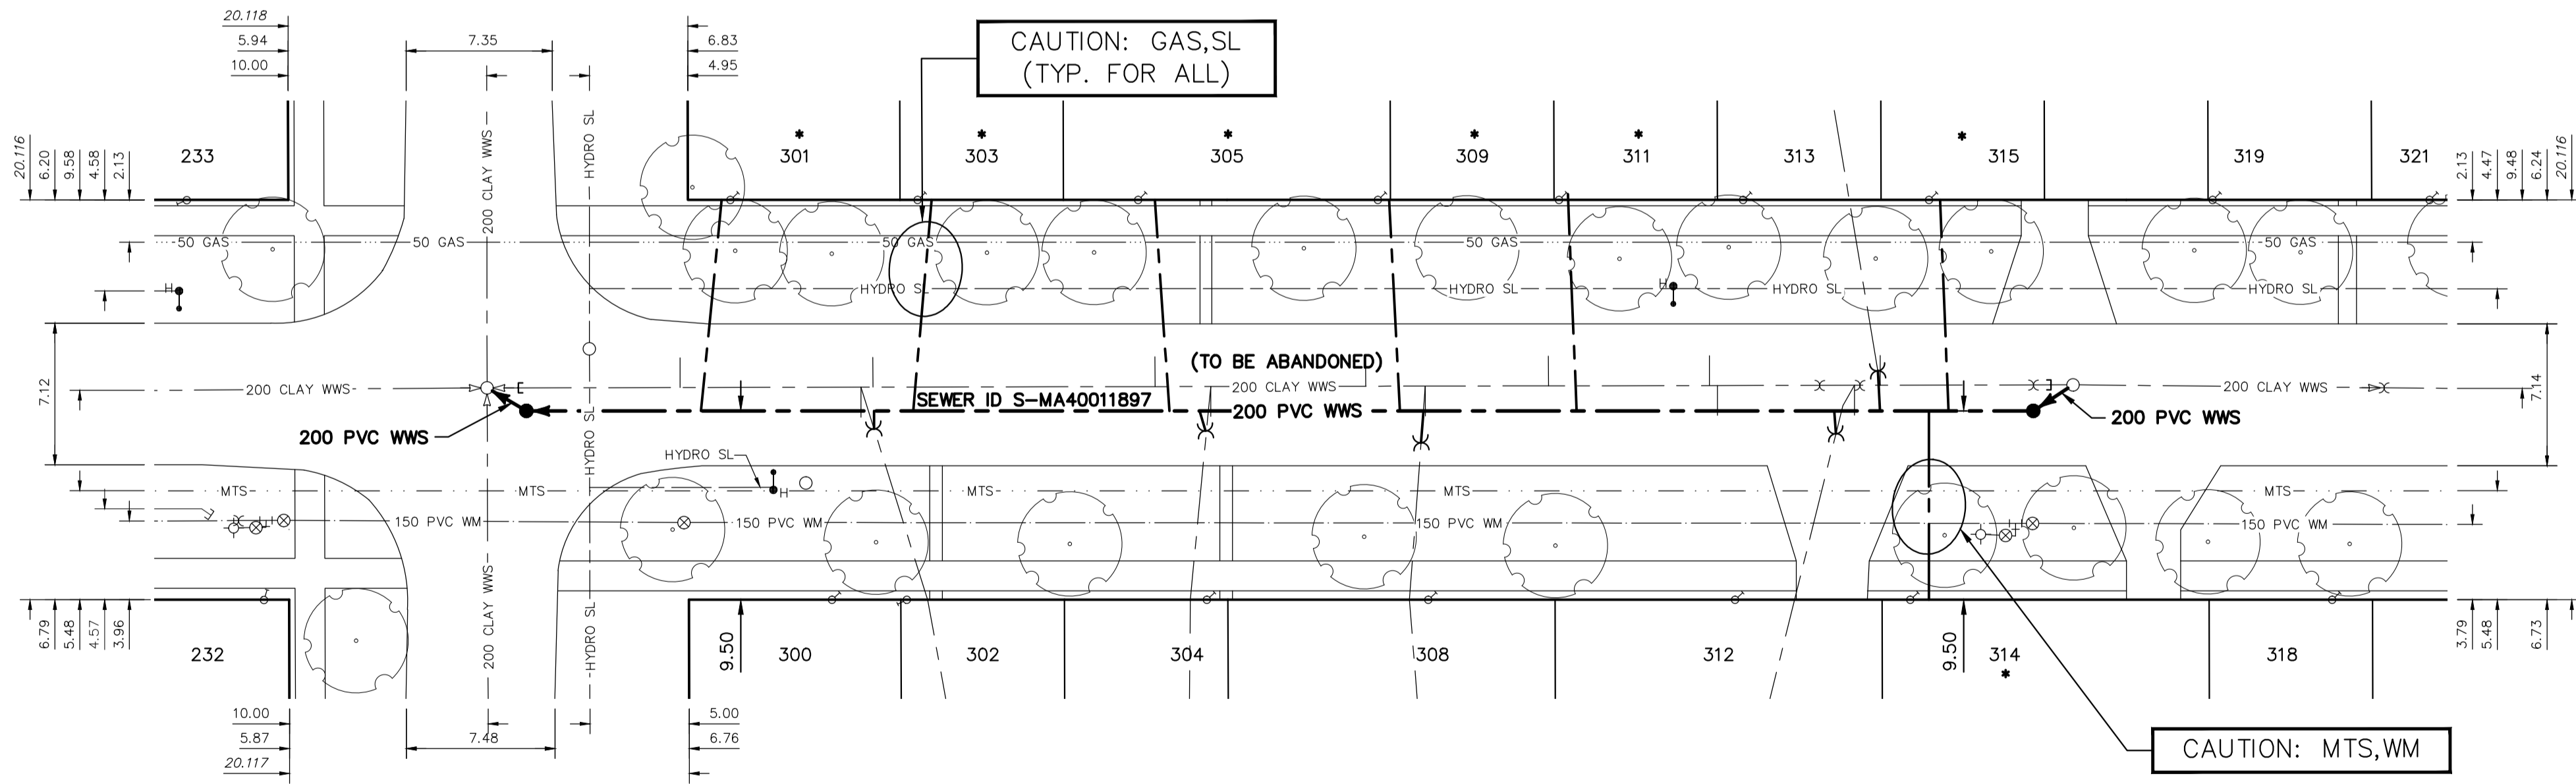

CAUTION: GAS, SL (TYP. FOR ALL)

CAUTION: MTS, WM

SEWER JUNCTION INFORMATION FROM SEWER VIDEO INSPECTION  
SEWER ID S-MA40011897

DISTANCE FROM MH ID S-MH40010743	DIAMETER	CLOCK
9.2	150	3
11.0	150	10
17.9	150	10
18.3	150	3
26.4	150	3
32.6	150	11
35.6	150	2
43.4	150	10
46.2	150	2
60.4	150	2
61.0	150	10
70.1	150	2

FOR INDEX SEE 12039

METRIC  
WHOLE NUMBERS INDICATE MILLIMETRES  
DECIMALIZED NUMBERS INDICATE METRES



**WARNING**  
IF POWER EQUIPMENT OR EXPLOSIVES ARE TO BE USED FOR EXCAVATION ON THIS PROJECT THE CONTRACTOR MUST:  
1) NOTIFY THE GAS COMPANY OF THE PROPOSED LOCATION OF EXCAVATION.  
2) TAKE PRECAUTION TO AVOID DAMAGE TO GAS COMPANY INSTALLATIONS.  
SEE PROVINCIAL REGULATION 210/72 FOR DETAILS

LOCATION APPROVED UNDERGROUND STRUCTURES  
SUPV. U/G STRUCTURES COMMITTEE DATE  
NOTE:  
LOCATION OF UNDERGROUND STRUCTURES AS SHOWN ARE BASED ON THE BEST INFORMATION AVAILABLE BUT NO GUARANTEE IS GIVEN THAT ALL EXISTING UTILITIES ARE SHOWN OR THAT THE GIVEN LOCATIONS ARE EXACT. CONFIRMATION OF EXISTENCE AND EXACT LOCATION OF ALL SERVICES MUST BE OBTAINED FROM THE INDIVIDUAL UTILITIES BEFORE PROCEEDING WITH CONSTRUCTION.

NO.	REVISIONS	DATE	BY

DESIGNED BY	TGS	CHECKED BY	SC
DRAWN BY	AJ	APPROVED BY	KZ
SCALE:	HORIZONTAL 1:250 VERTICAL 1:50		
DATE	2019 01 25	RELEASED FOR CONSTRUCTION	K.ZUREK
PLOT DATE:	2019 01 25	DATE	2019-01-25

ENGINEER'S SEAL  
ORIGINAL SIGNED BY  
S.R.J. COURNOYER  
19/01/24  
CONSULTANT DRAWING NUMBER

**THE CITY OF WINNIPEG**  
WATER AND WASTE DEPARTMENT  
ENGINEERING DIVISION

2018 SEWER MAIN RENEWALS  
CONTRACT 9

VICTORIA AVENUE EAST  
1ST MH W OF ROANOKE STREET TO  
MH AT WABASHA STREET

SHEET 20 OF 24  
CITY DRAWING NUMBER  
12057