
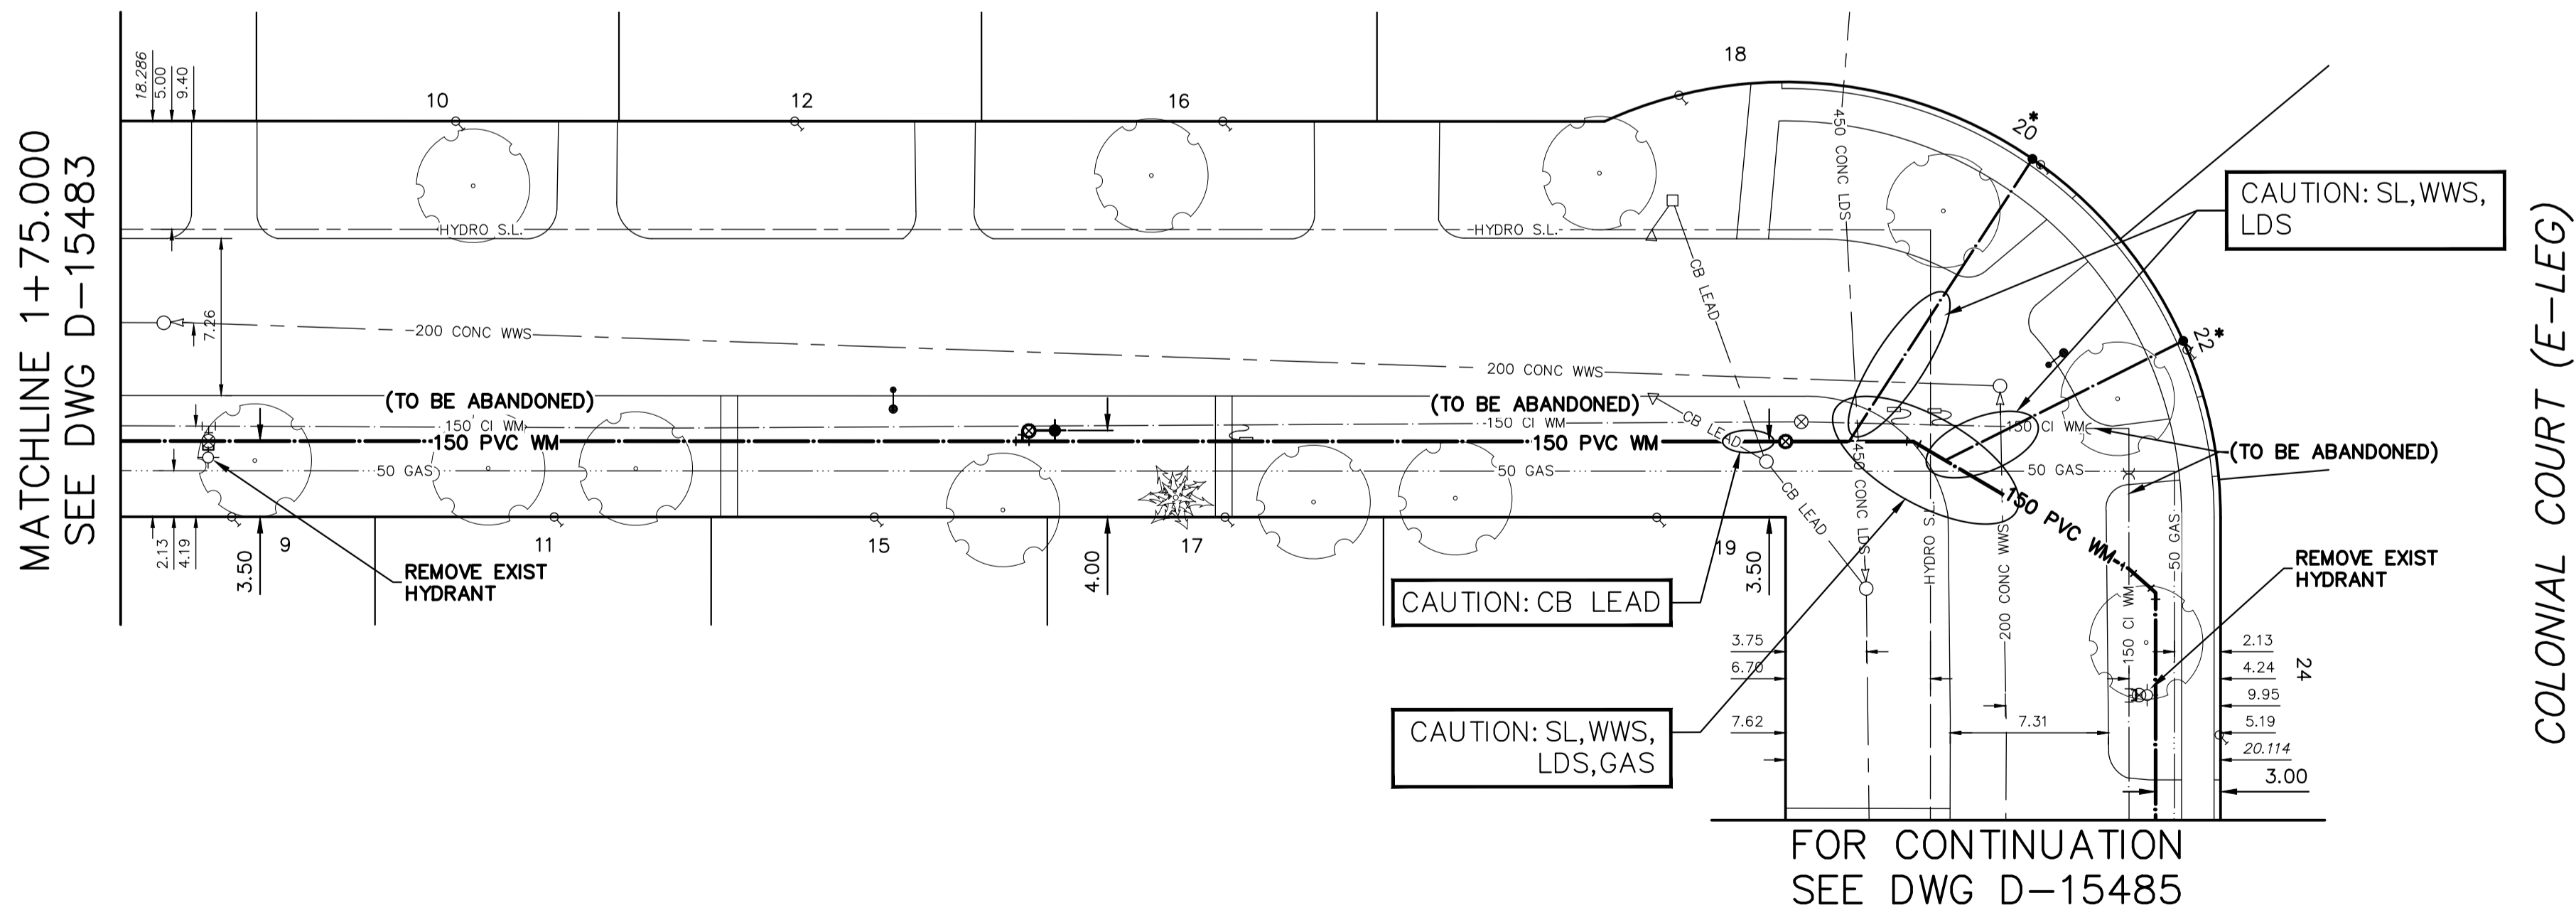


NOTE: CHAINAGES SHOWN ARE ALONG E. R. OF COLONIAL COURT (N-LEG)

COLONIAL COURT (N-LEG)

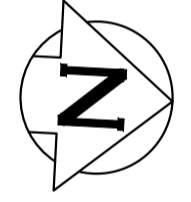


WATER SERVICE INFORMATION

ADDRESS	SIZE (mm) MATERIAL (STREET)	SIZE (mm) MATERIAL (PROP.)	SHORT & LONG MEASUREMENT	CORP. LOCATION	REMARKS
9 COLONIAL COURT (N-LEG) RESIDENTIAL	20	8.11 NSL HSE			RECONNECT SERVICE
10 COLONIAL COURT (N-LEG) RESIDENTIAL	20	8.38 NSL HSE			RECONNECT SERVICE
11 COLONIAL COURT (N-LEG) RESIDENTIAL	20	90.499>NNL HAROLD AVE. E.			RECONNECT SERVICE
12 COLONIAL COURT (N-LEG) RESIDENTIAL	20	5.77 SNL HSE			RECONNECT SERVICE
13 COLONIAL COURT (N-LEG) RESIDENTIAL	20	56.931 SSL COLONIAL COURT (E-LEG)			RECONNECT SERVICE
14 COLONIAL COURT (N-LEG) RESIDENTIAL	20	6.32 NSL HSE			RECONNECT SERVICE
15 COLONIAL COURT (N-LEG) RESIDENTIAL	20	45.818 SSL COLONIAL COURT (E-LEG)			RECONNECT SERVICE
16 COLONIAL COURT (N-LEG) RESIDENTIAL	20	6.39 SNL HSE			RECONNECT SERVICE
17 COLONIAL COURT (N-LEG) RESIDENTIAL	20	42.133 SSL COLONIAL COURT (E-LEG)			RECONNECT SERVICE
18 COLONIAL COURT (N-LEG) RESIDENTIAL	20	25.916 SSL COLONIAL COURT (E-LEG)			RECONNECT SERVICE
19 COLONIAL COURT (N-LEG) RESIDENTIAL	20	1.51 SNL HSE			RECONNECT SERVICE
20 COLONIAL COURT (N-LEG) RESIDENTIAL	20	4.927 SSL COLONIAL COURT (E-LEG)			RECONNECT SERVICE
21 COLONIAL COURT (N-LEG) RESIDENTIAL	20	1.52 NSL HSE			RECONNECT SERVICE
22 COLONIAL COURT (N-LEG) RESIDENTIAL	20	5.95 SSL COLONIAL COURT (E-LEG)			RECONNECT SERVICE
23 COLONIAL COURT (N-LEG) RESIDENTIAL	20	4.33 SNL HSE			RENEW TO R. W/20 CU
24 COLONIAL COURT (N-LEG) RESIDENTIAL	20	11.794 NSL COLONIAL COURT (E-LEG)			RENEW TO R. W/20 CU
25 COLONIAL COURT (N-LEG) RESIDENTIAL	20	4.61 WEL HSE			RENEW TO R. W/20 CU
26 COLONIAL COURT (N-LEG) RESIDENTIAL	20	1.545 SNL COLONIAL COURT (E-LEG)			RECONNECT SERVICE

\*SERVICES TO BE RENEWED TO R. ALL OTHERS TO BE RECONNECTED

FOR INDEX SEE D-15482

NOTE: ALL VALVES TO BE INSTALLED CLOCKWISE TO CLOSE

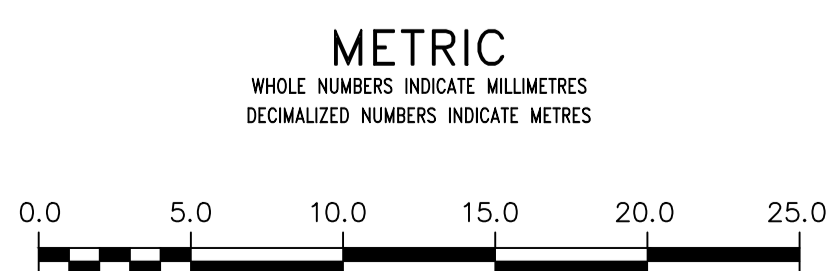

**WARNING**  
IF POWER EQUIPMENT OR EXPLOSIVES ARE TO BE USED FOR EXCAVATION ON THIS PROJECT THE CONTRACTOR MUST:  
1) NOTIFY THE GAS COMPANY OF THE PROPOSED LOCATION OF EXCAVATION.  
2) TAKE PRECAUTION TO AVOID DAMAGE TO GAS COMPANY INSTALLATIONS.  
SEE PROVINCIAL REGULATION 210/72 FOR DETAILS

**LOCATION APPROVED**  
UNDERGROUND STRUCTURES  
SUPV. U/G STRUCTURES COMMITTEE DATE  
NOTE:  
LOCATION OF UNDERGROUND STRUCTURES AS SHOWN ARE BASED ON THE BEST INFORMATION AVAILABLE BUT NO GUARANTEE IS GIVEN THAT ALL EXISTING UTILITIES ARE SHOWN OR THAT THE GIVEN LOCATIONS ARE EXACT. CONFIRMATION OF EXISTENCE AND EXACT LOCATION OF ALL UTILITIES MUST BE OBTAINED FROM THE INDIVIDUAL UTILITIES BEFORE PROCEEDING WITH CONSTRUCTION.

B.M. ELEV.	NO.	REVISIONS	DATE	BY

DESIGNED BY	MJK	CHECKED BY	SC
DRAWN BY	AJ	APPROVED BY	KZ
SCALE:		RELEASED FOR CONSTRUCTION	K.ZUREK
HORIZONTAL	1: 250	DATE	2019 06 13
VERTICAL	1: 50	DATE	2019-06-13

ENGINEER'S SEAL  
ORIGINAL SIGNED BY  
S.R.J. COURNOYER  
19/06/13  
CONSULTANT DRAWING NUMBER

**THE CITY OF WINNIPEG**  
WATER AND WASTE DEPARTMENT  
ENGINEERING DIVISION  
2019 WATER MAIN RENEWALS  
CONTRACT 10  
COLONIAL COURT (N-LEG)  
75 N OF HAROLD AVENUE EAST TO  
65 W OF PREMIER PLACE  
SHEET 4 OF 10  
CITY DRAWING NUMBER  
D-15484