



TYPICAL SECTION THROUGH SODDED AREA.

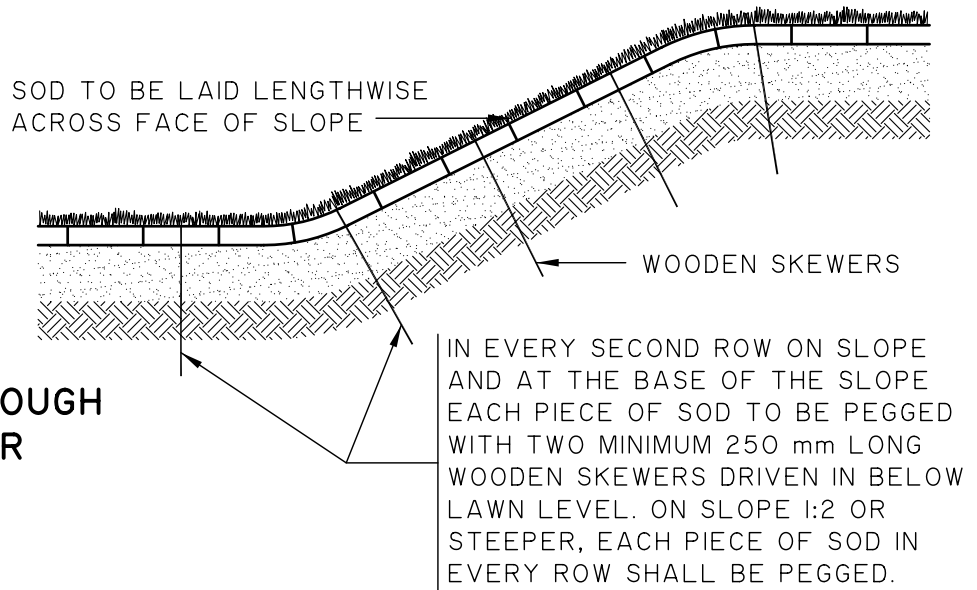

TYPICAL SECTION THROUGH SODDED SLOPE - 1:3 OR STEEPER.

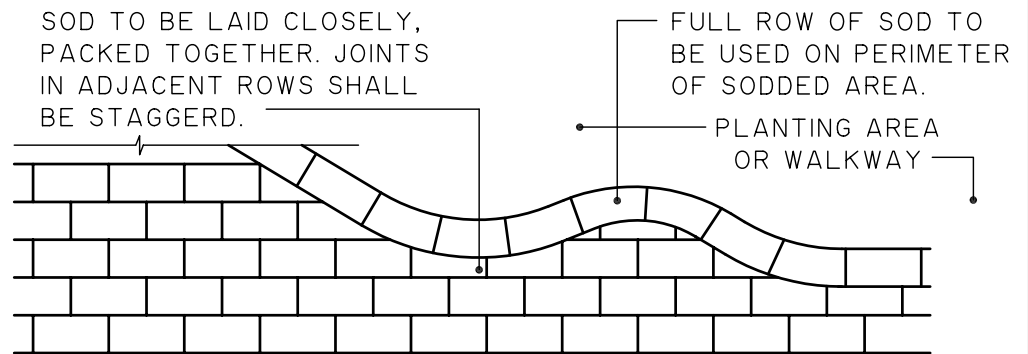

TYPICAL SOD LAYOUT.

DIMENSIONS ARE IN MILLIMETRES



THE CITY OF WINNIPEG
PUBLIC WORKS DEPARTMENT

Reference Spec. No.
CW-3510

Revisions			
No.	Date	Description	By
2	5/05	Top Soil & Excavation Dimensions	twh
1	12/04	Top Soil & Excavation Dimensions	twh

SODDING DETAILS

Designed By: D.R.K.	Drawn By: A.R.	Scale : N.T.S.
Checked By: D.R.K.	Date: 05-05-04	Drawing No.
Approved: SURFACE WORKS COMMITTEE		SD-243