


SOUTH TRANSCONA COMMUNITY  
 CENTRE-ACCESSIBLE RAMP  
 AND STAIR ADDITION  
 124 BORDEN AVENUE  
 WINNIPEG, MANITOBA

CLIENT REVIEW SIGNATURE:

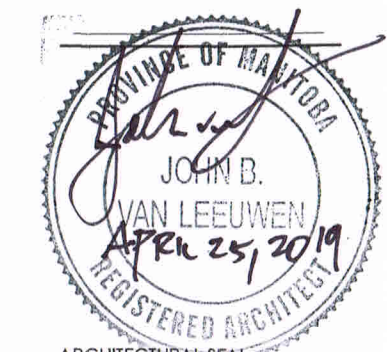


ARCHITECTURAL SEAL

SHEET TITLE:  
 DEMOLITION PLAN


PROJECT NO: 2018177  
 DRAWN BY: RR  
 CHECKED BY: JV  
 SCALE: 1/4"=1'-0"  
 ISSUED FOR: CONSTRUCTION  
 ISSUE DATE: APRIL 16, 2019

**AA-1.0**  
 CD  
 DATE PLOTTED  
 4/16/19

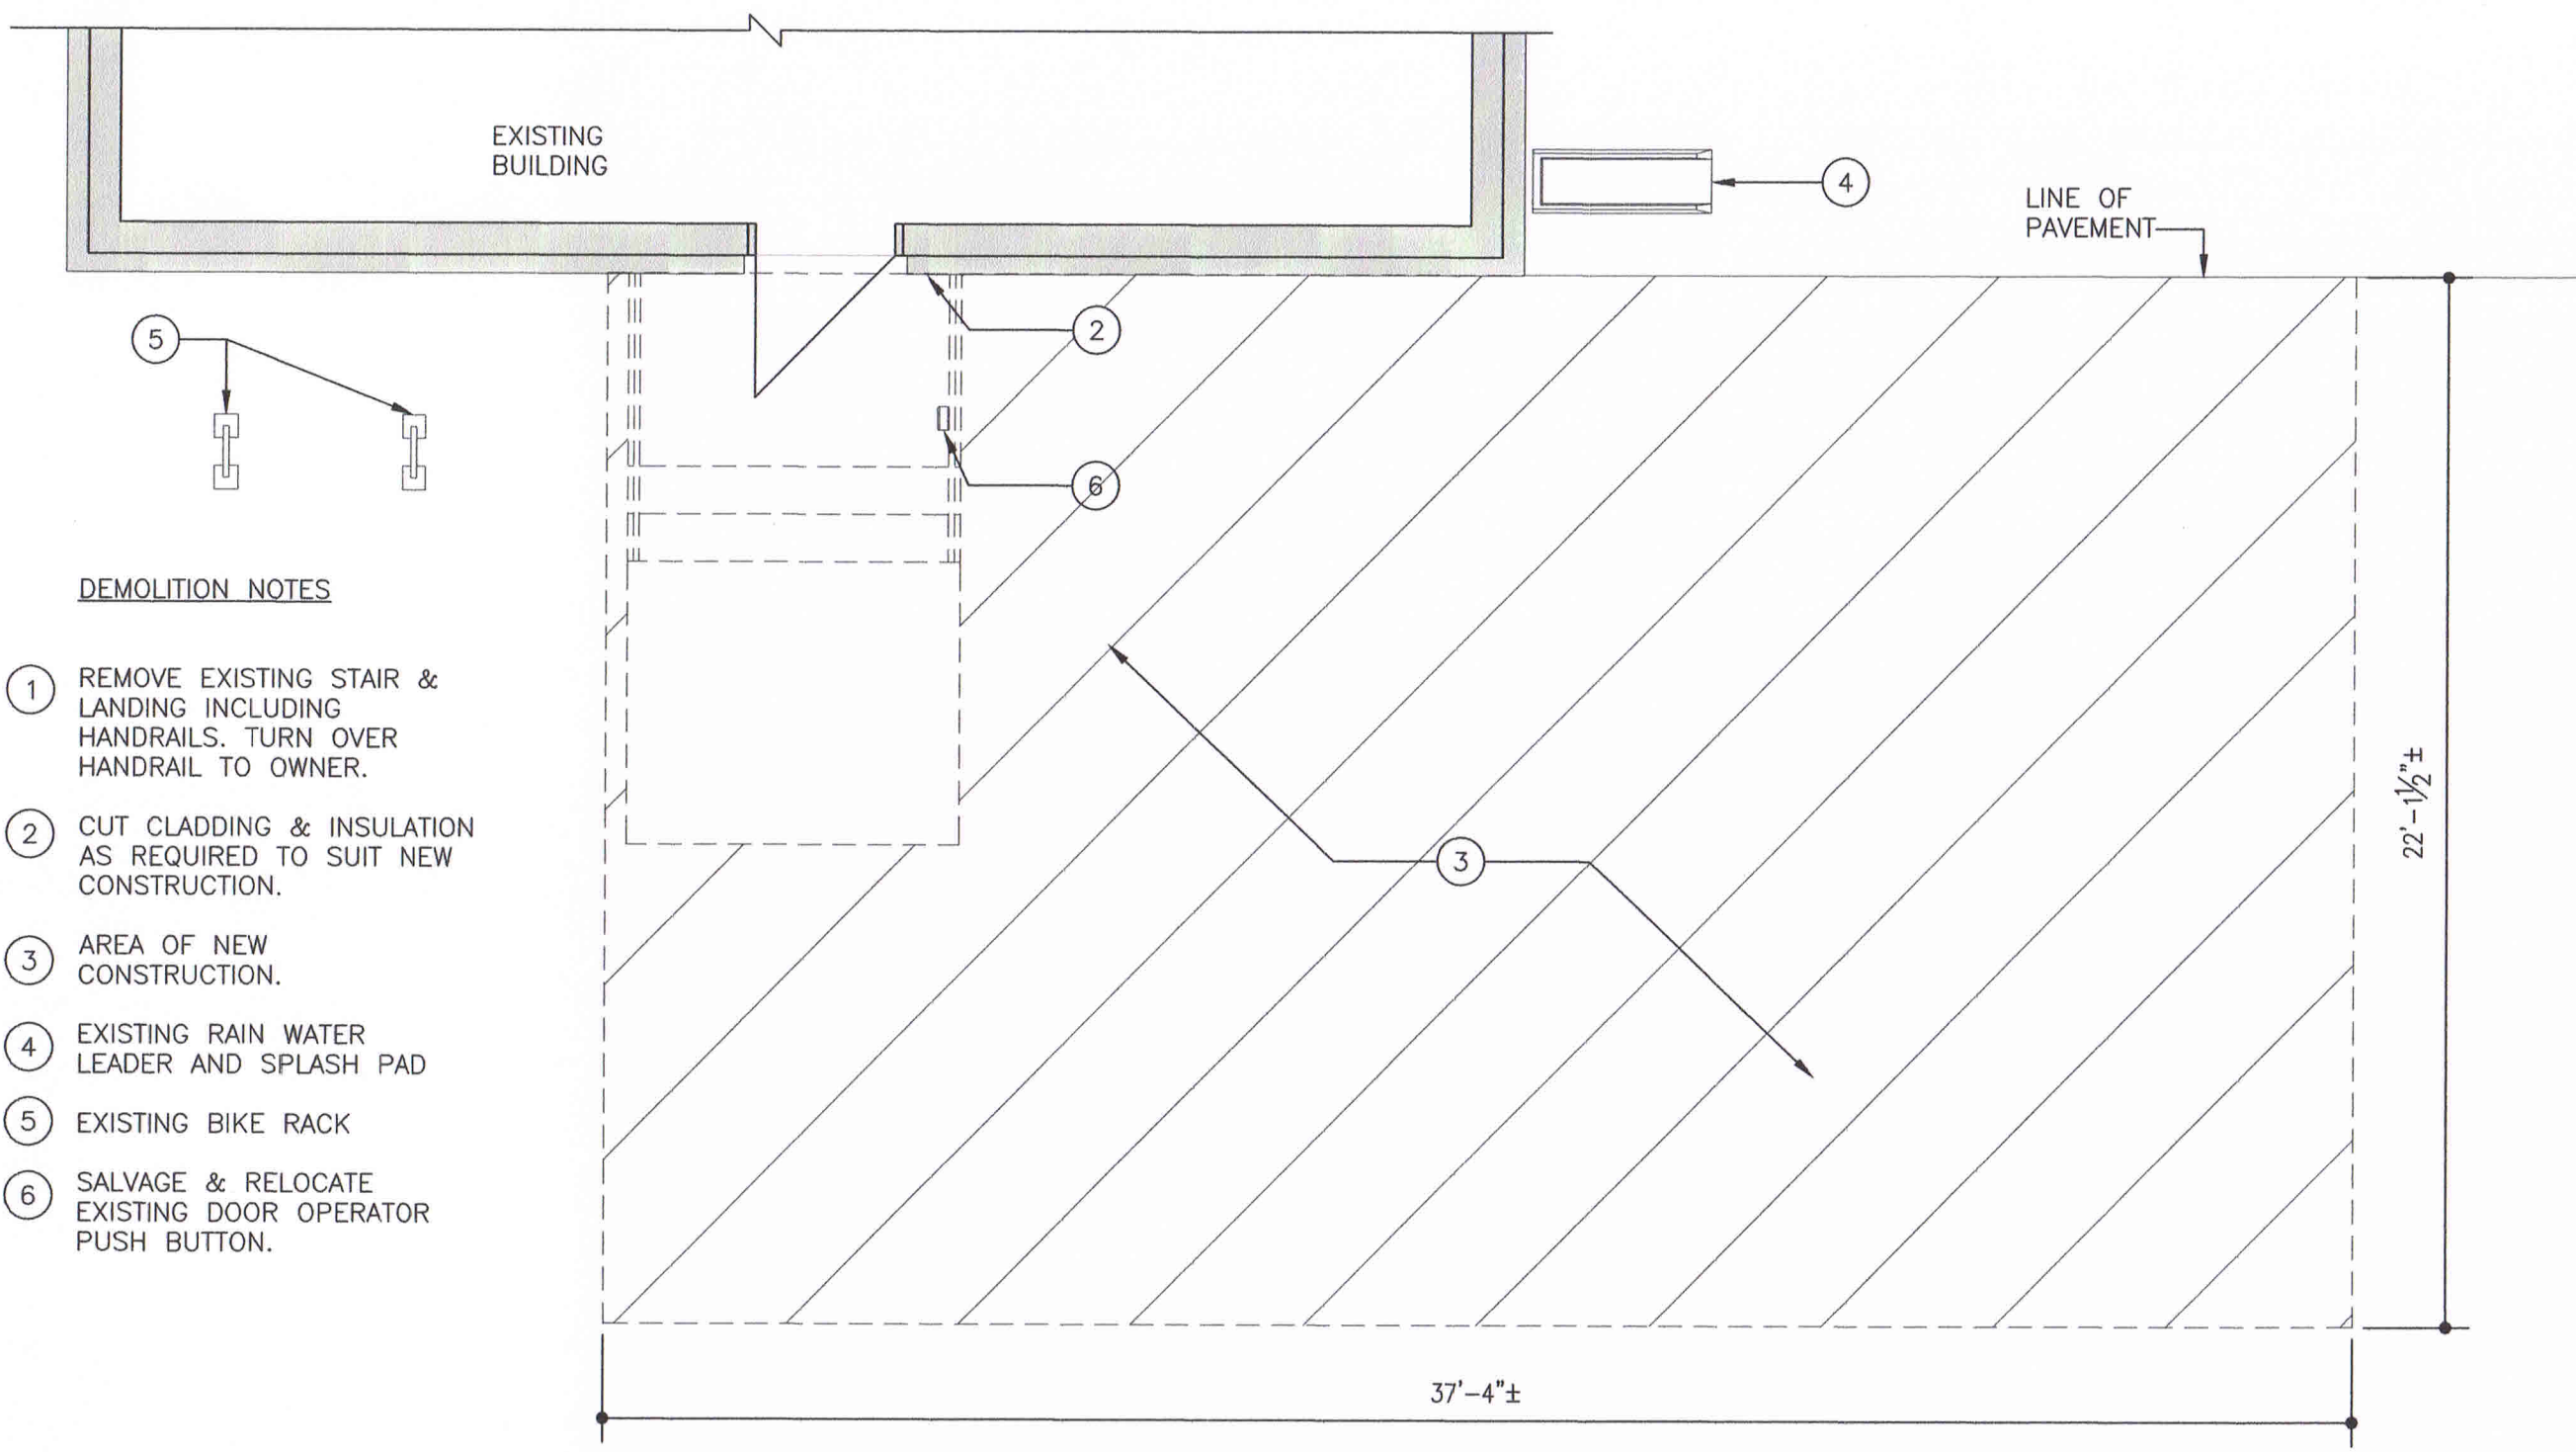

**DEMOLITION NOTES**

- ① REMOVE EXISTING STAIR & LANDING INCLUDING HANDRAILS. TURN OVER HANDRAIL TO OWNER.
- ② CUT CLADDING & INSULATION AS REQUIRED TO SUIT NEW CONSTRUCTION.
- ③ AREA OF NEW CONSTRUCTION.
- ④ EXISTING RAIN WATER LEADER AND SPLASH PAD
- ⑤ EXISTING BIKE RACK
- ⑥ SALVAGE & RELOCATE EXISTING DOOR OPERATOR PUSH BUTTON.

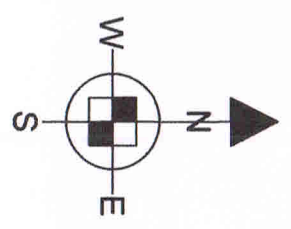

**1**  
**AA-1.0** 1/4"=1'-0"  
**DEMOLITION PLAN**