



- ① THICK 8'-0" X 8'-0" THICKENED EDGE SLAB ON GRADE. REFER TO STRUCT.
- ② PATCH & REPAIR ASPHALT AFFECTED BY NEW CONSTRUCTION. SLOPE MIN. 2% AWAY FROM NEW CONSTRUCTION & EXISTING BUILDING.
- ③ NEW BOLLARD REFER TO DETAIL 2/AA-3.0
- ④ NEW C.I.P. CONCRETE RAMP, STAIRS AND LANDINGS C/W STEEL HANDRAILS & GUARDS. REFER TO STRUCT.
- ⑤ DETECTABLE WARNING SURFACE, MIN 2'-0" WIDE, WIDTH OF RAMP/STAIR.
- ⑥ NEW 2" CAST IN PLACE CONTRASTING STAIR TREAD NOSING
- ⑦ EXISTING RAIN WATER LEADER AND SPLASH PAD
- ⑧ EXISTING BIKE RACK
- ⑨ RELOCATED DOOR OPERATOR PUSH BUTTON. REFER TO DETAIL 3/AA-3.0.

CONSTRUCTION NOTES

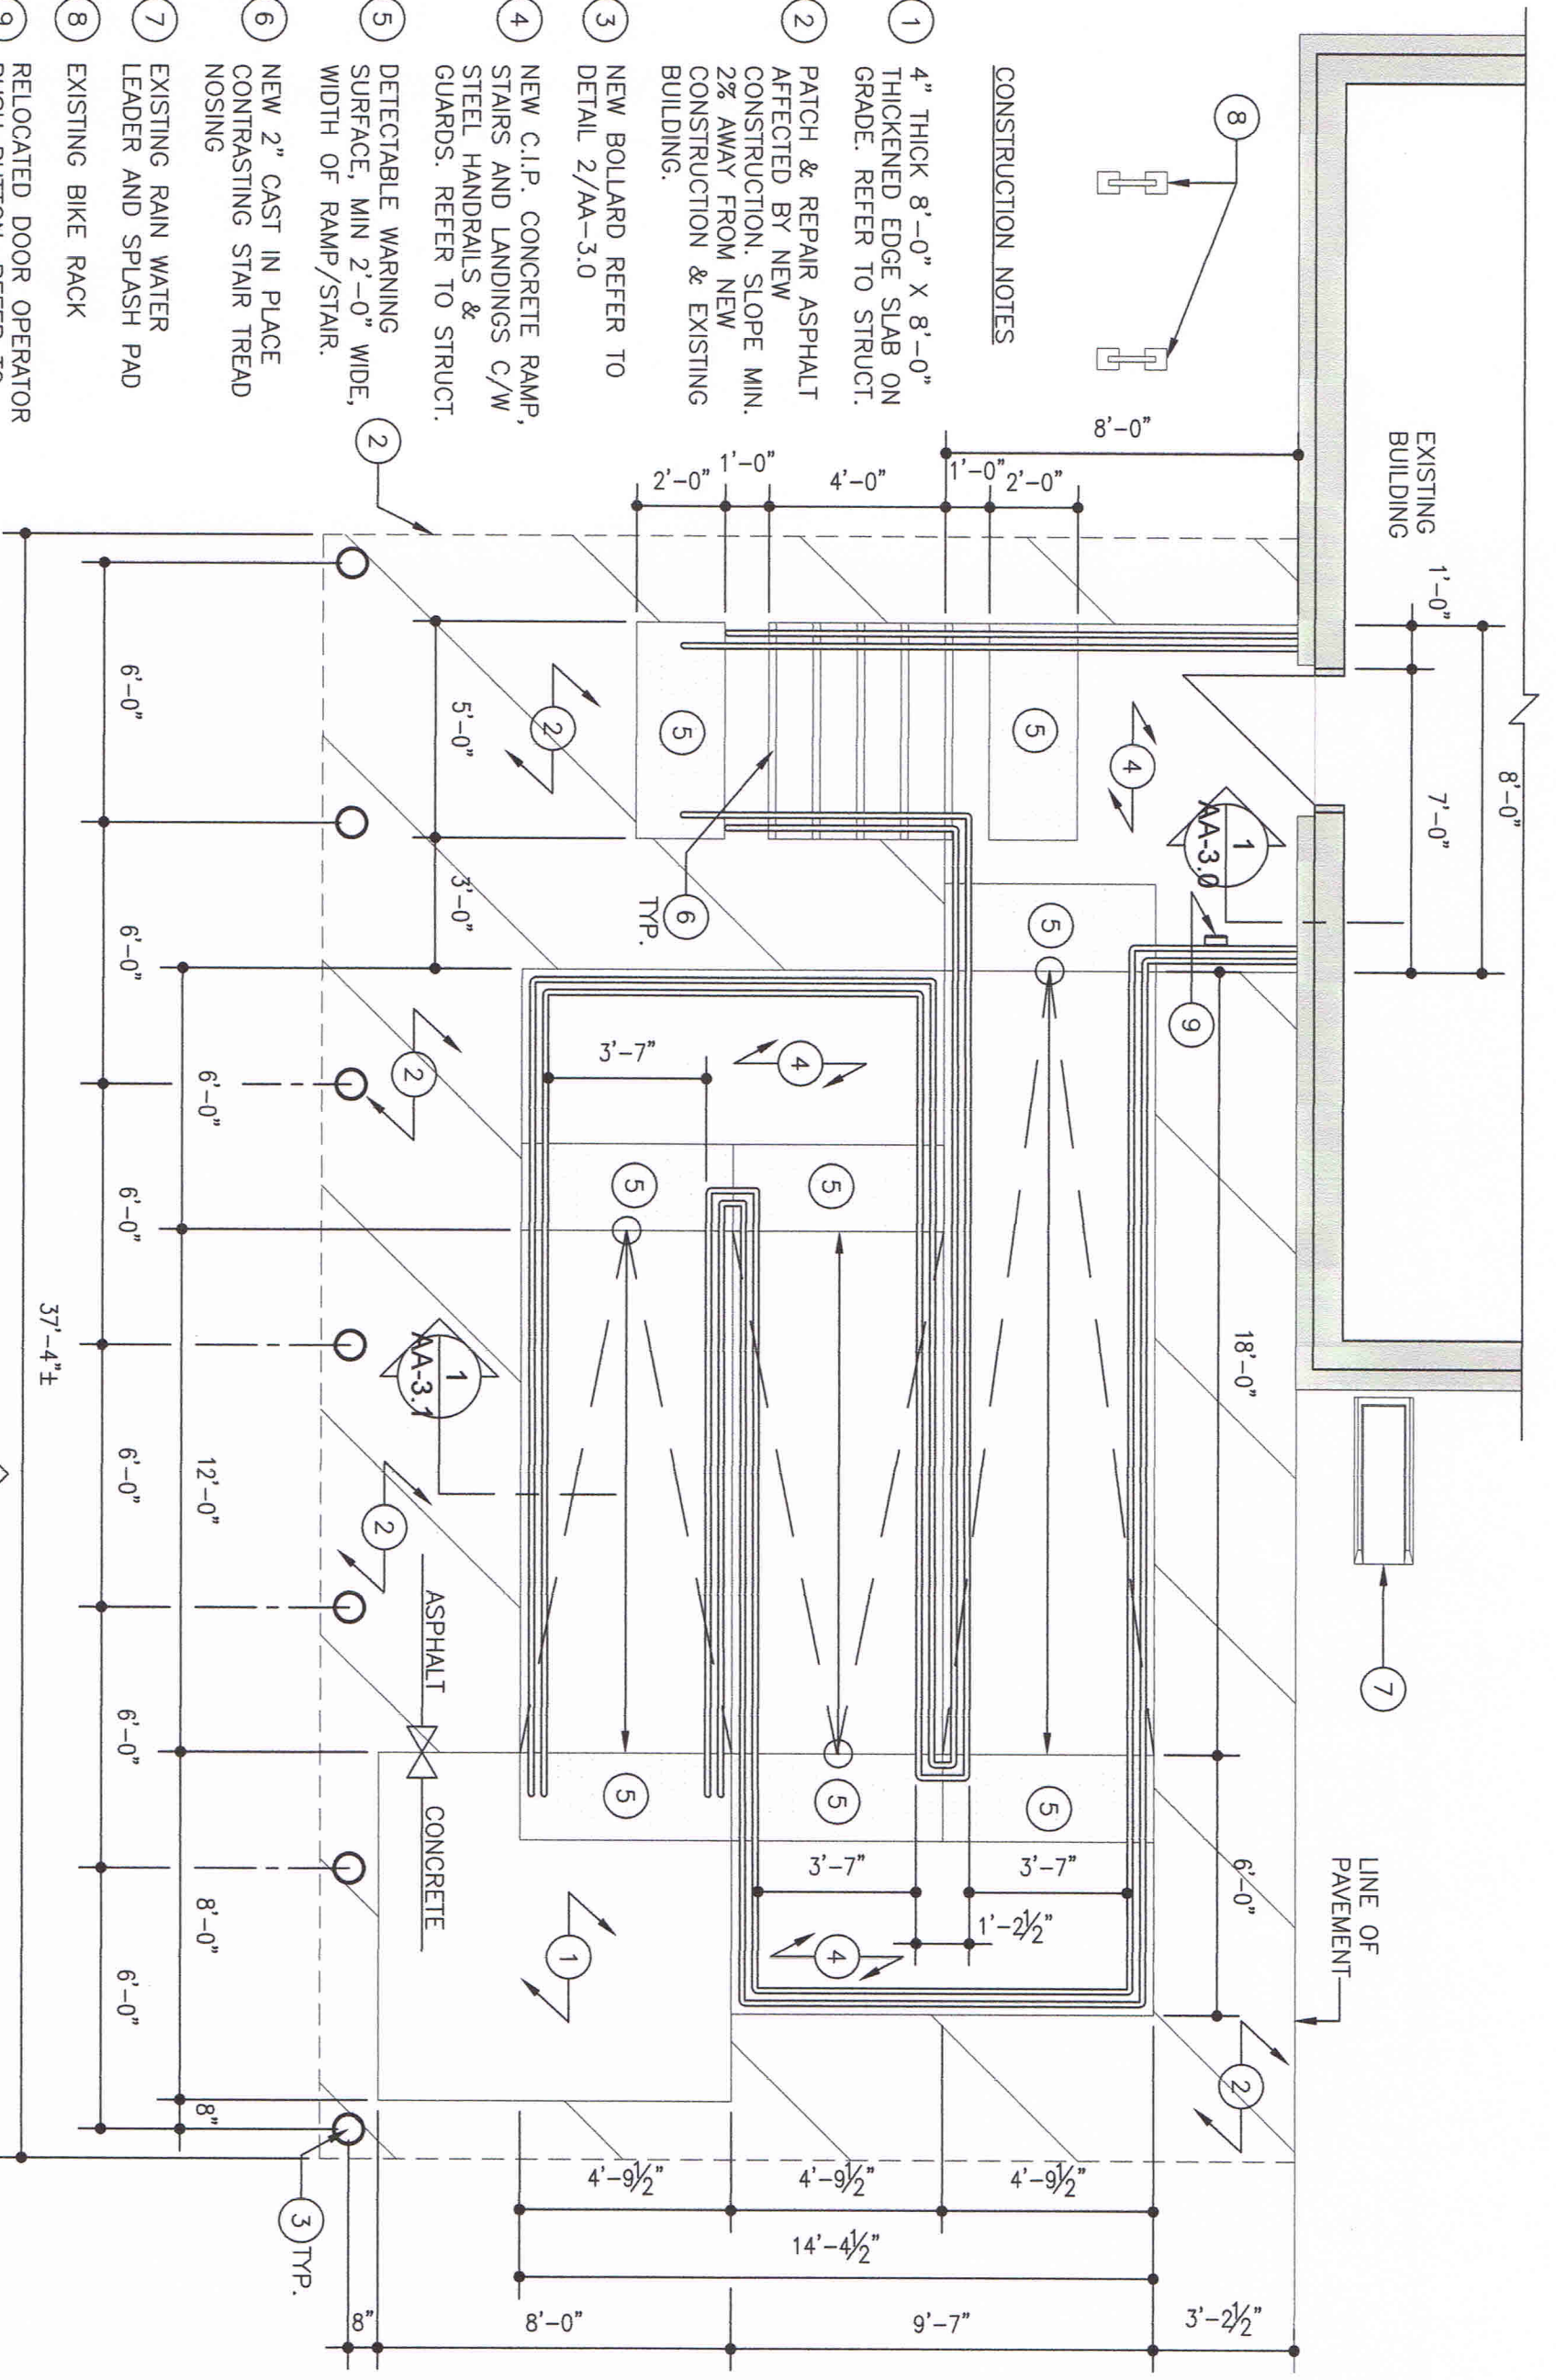

NEW STAIR, LANDING & RAMP PLAN

1/4"=1'-0"

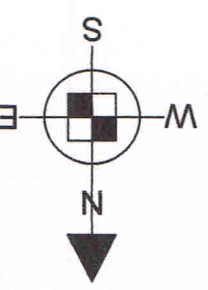

John van Leeuwen  
Architecture and Design  
412-63 Albert Street Wpg. MB R3B 1G4  
Ph: 204-504-7443

SOUTH TRANSCONA COMMUNITY  
CENTRE-ACCESSIBLE RAMP  
AND STAIR ADDITION  
124 BORDEN AVENUE  
WINNIPEG, MANITOBA

CLIENT REVIEW SIGNATURE:



ARCHITECTURAL SEAL  
SHEET TITLE:  
NEW STAIR, LANDING  
& RAMP PLAN  
PROJECT NO: 2018177  
DRAWN BY: RR  
CHECKED BY: JV  
SCALE: 1/4"=1'-0"  
ISSUED FOR: CONSTRUCTION  
ISSUE DATE: APRIL 16, 2019  
AA-1.1  
DATE PLOTTED  
4/16/19