



1 SECTION  
S4 SCALE: NTS

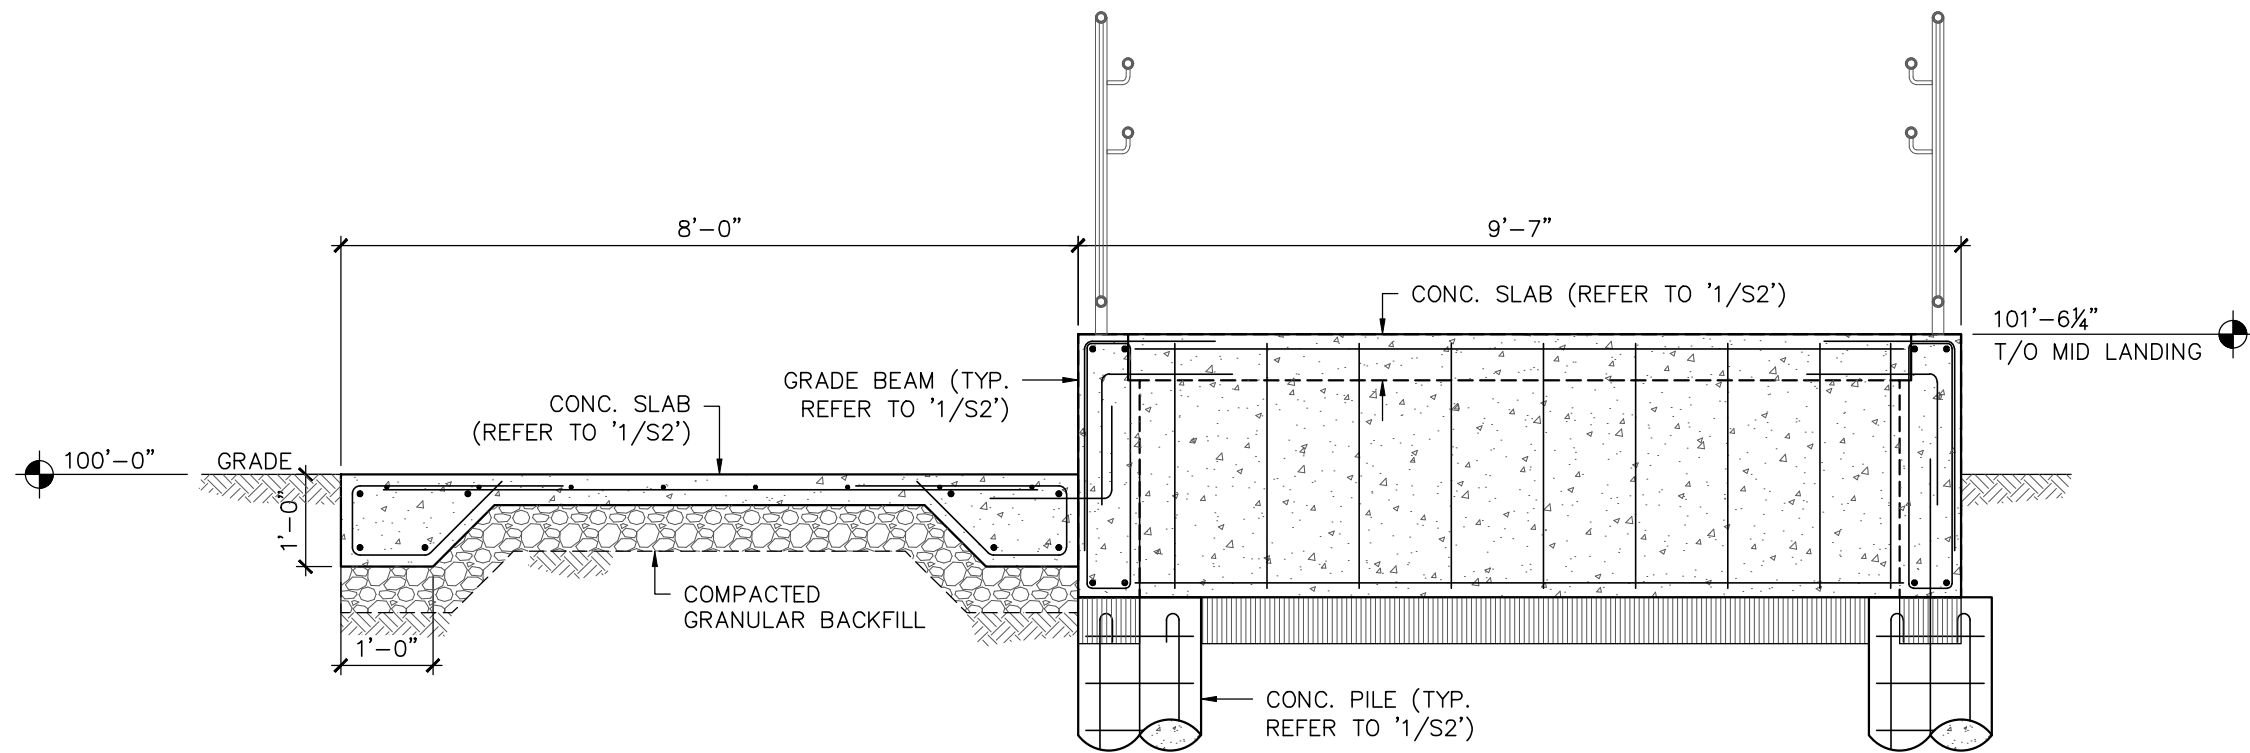

2 SECTION  
S4 SCALE: NTS

No	Revision	Date	By
1	ISSUED FOR CONSTRUCTION	2018-09-21	KC
0	ISSUED FOR REVIEW	2018-09-19	KC

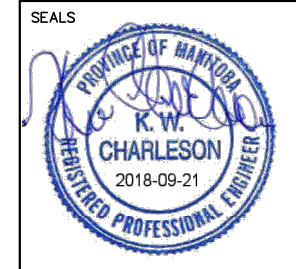

KC	KC
DESIGNED BY	REVIEWED BY
SW	2018-09-11
DRAWN BY	DATE (YYYY-MM-DD)

**CHARLESON ENGINEERING LTD**  
 101-1200 PEMBINA HWY, WINNIPEG, MB R3T 2A7  
 PH# 204-895-1474, FAX# 204-416-4606  
 EMAIL: KEN@CHARLESONENG.CA

PROJECT NAME  
**ACCESSABLE RAMP  
 & STAIR ADDITION**  
 SOUTH TRANSCONA COMMUNITY CENTER  
 124 BORDEN AVE, WINNIPEG MB R2C 3L7

SHEET TITLE  
**SECTIONS**

SCALE	AS SHOWN	
PROJECT NO.	SHEET NO.	REVISION
18124	S4	4 OF 4