




1 SECTION  
S3.3 SCALE: 1:50

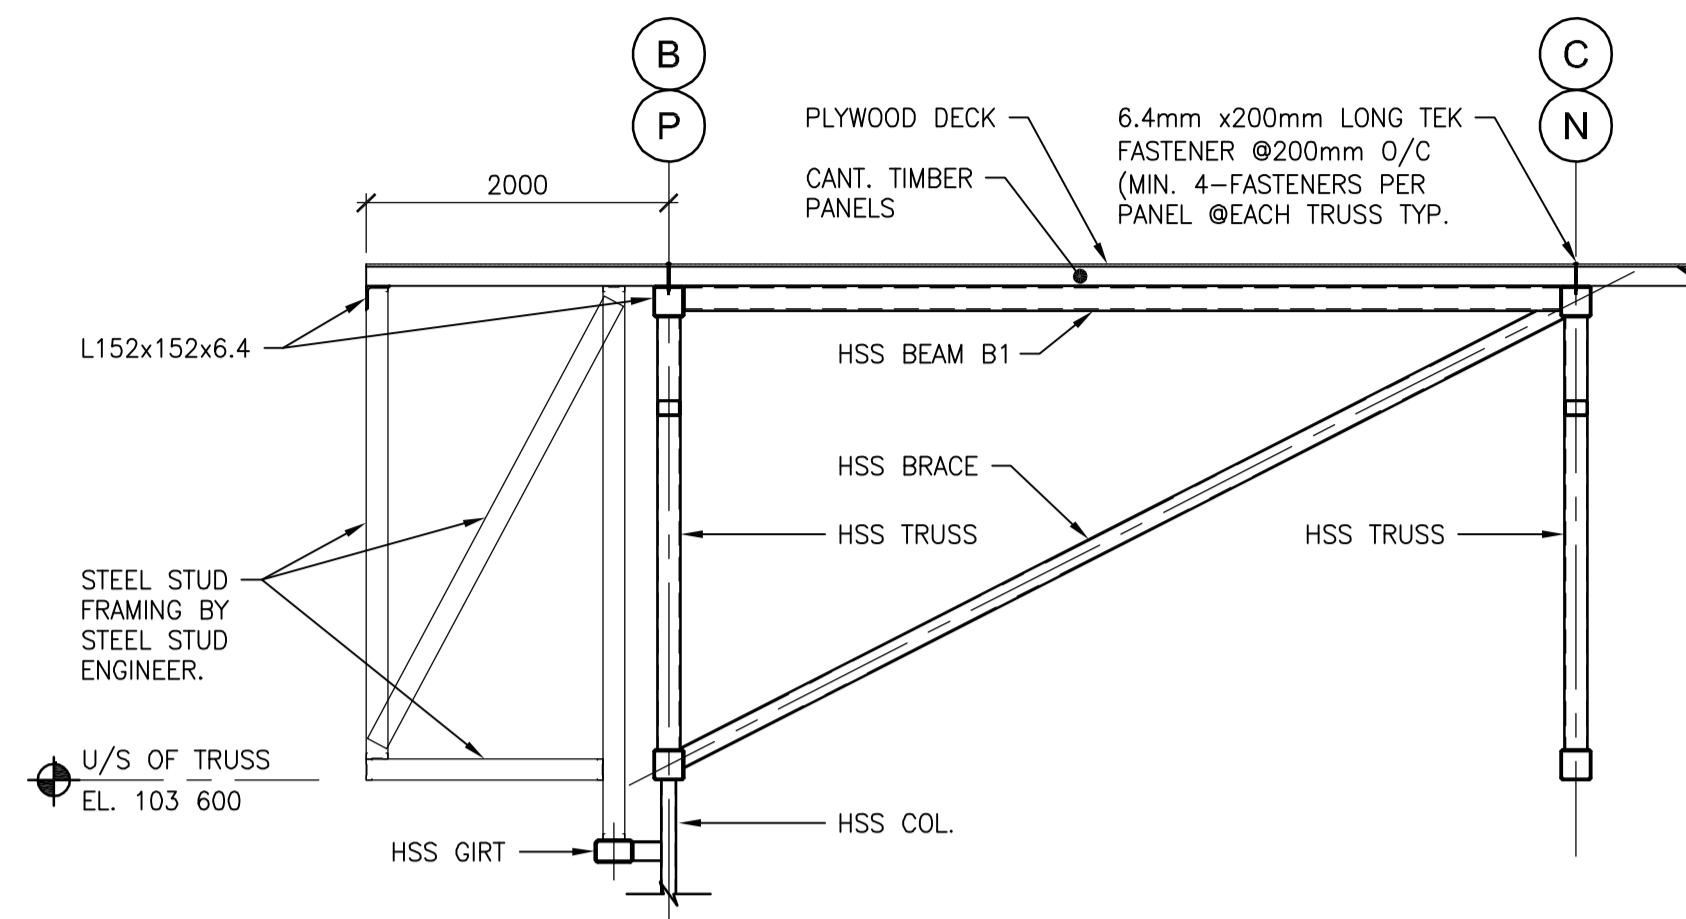


2 SECTION  
S3.3 SCALE: 1:50

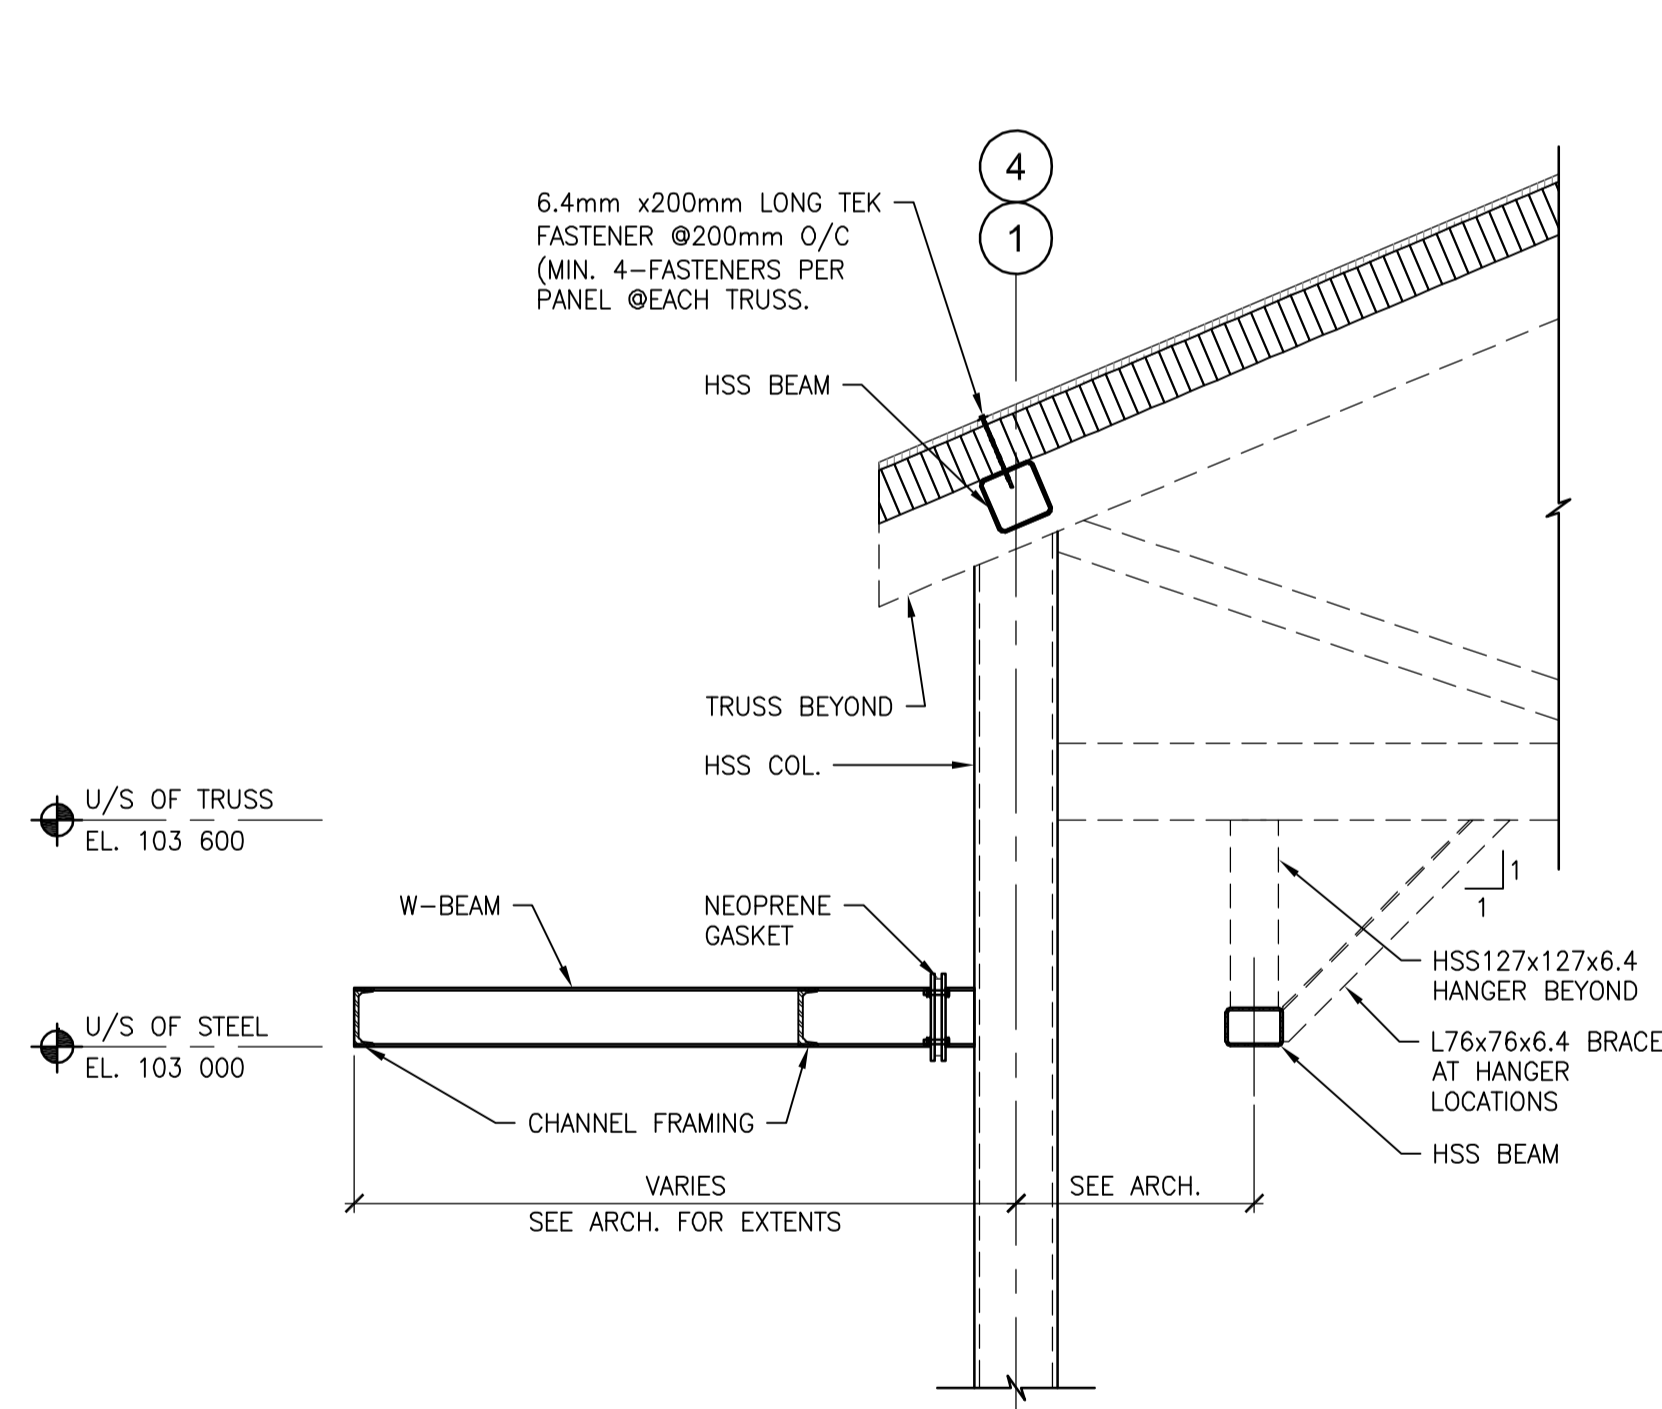

3 SECTION  
S3.3 SCALE: 1:20

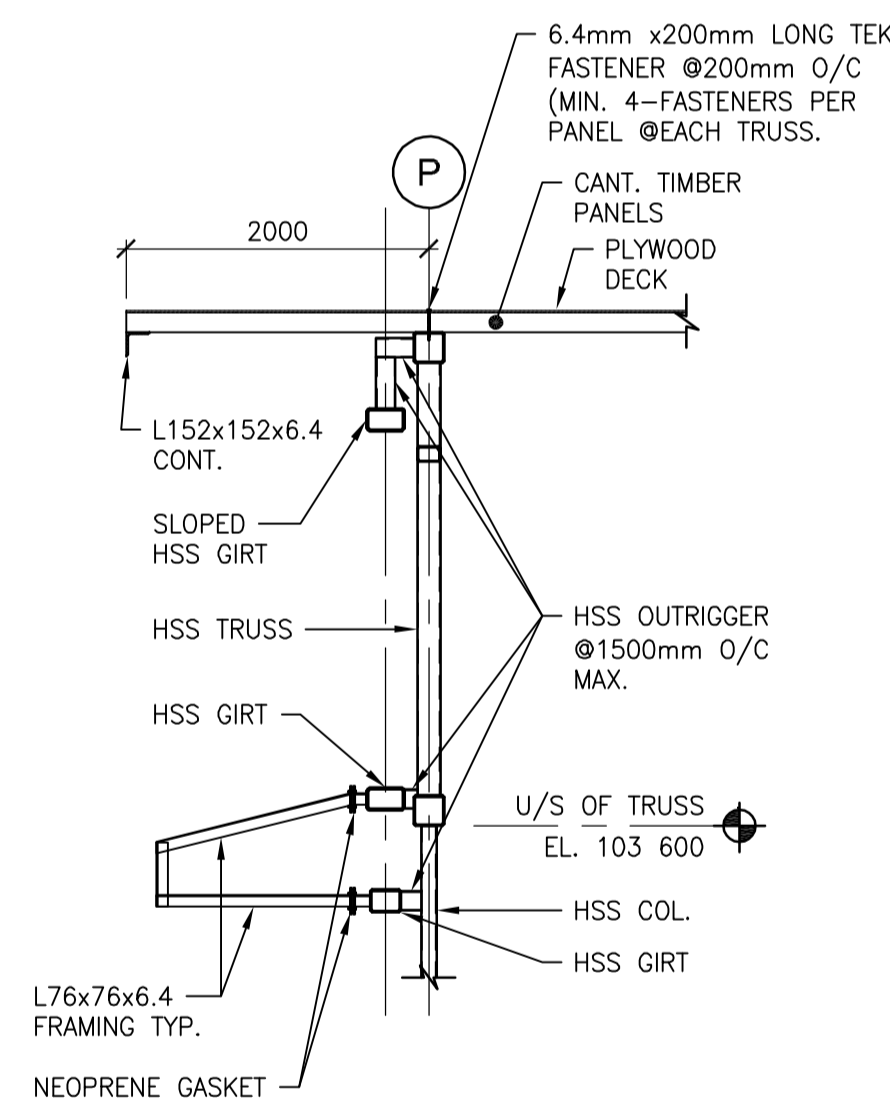

4 SECTION  
S3.3 SCALE: 1:50

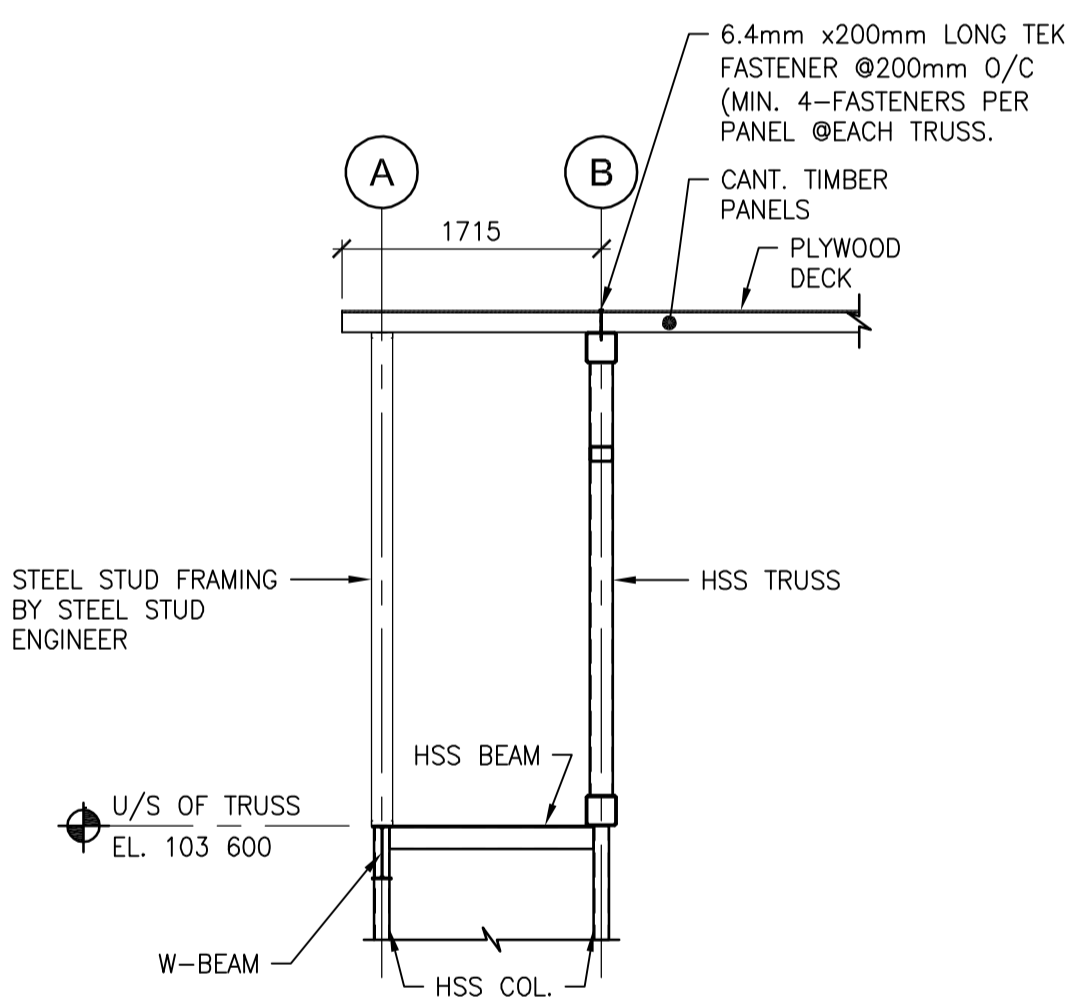

5 SECTION  
S3.3 SCALE: 1:50

TOWER PROJECT NO. : 181335

**TOWER ENGINEERING GROUP**

UNIT 1-1140 WAVERLEY ST. WINNIPEG, MB R3T 0P4  
TEL: (204) 925-1150 FAX: (204) 925-1155  
EMAIL: towereng@towereng.ca WEB: www.towereng.ca

• WINNIPEG • CALGARY

No.	Date	Issue / Revision	By
4.	2019-07-08	Issued for Construction	LHT
4.	2019-06-26	Issued for 100% Pre-Tender Review	LHT
3.	2019-05-13	Issued for Pre-Tender Review	LHT
2.	2019-02-22	Design Development	LHT
1.	2018-12-17	Schematic Design Review	LHT

Drawn By: BKF  
Printing Date:

**APEGM**  
Certificate of Authorization  
Tower Engineering Group  
No. 4156 Expiry: April 30, 2020

**PROFESSIONAL ENGINEER**  
Member 30204  
2019-07-16

These design documents are prepared solely for the use by the party with whom the design professional has entered into a contract and there are no representations of any kind made by the design professional to any party with whom the design professional has not entered into a contract. Any use of the drawings, data or electronic data without the expressed written permission of Tower Engineering Inc. is strictly prohibited. The contractor is responsible to verify all dimensions with conditions on the site and report discrepancies to Tower Engineering for adjustment. All prints to be returned.

**LM Architectural Group**  
www.lm-architects.com

500-136 Market Ave  
Winnipeg Manitoba  
Canada R3B 0P4  
t: (204) 943.0681  
f: (204) 943.8676

Drawings and specifications, as instruments of service are the property of the architects, the copyright in the same being reserved to them. No reproduction may be made without the permission of the architects, and when made, must bear their names. All prints to be returned.

The contractor is to verify dimensions and data noted herein with conditions on the site and is held responsible for reporting any discrepancy to the architects for adjustment.

**Bill and Helen Norrie Library**

Project No.: 2017-082  
Tender No.: 542-2019  
Address: 15 Poseidon Bay, Winnipeg, MB.

**Sections & Details**

Comm. No.: 1847  
Sheet: **S3.3**