

**PROPOSED WORK:**

- CONCRETE BIKE PATH
- CONCRETE SIDEWALK
- GRASS BOULEVARD
- CURB/MEDIAN/BOULEVARD
- REMOVAL/RELOCATION
- DETECTABLE WARNING TILE
- CATCH BASIN WITH CURB AND GUTTER INLET



**PRELIMINARY**  
NOT TO BE USED FOR  
CONSTRUCTION

<b>THE CITY OF WINNIPEG</b> PUBLIC WORKS DEPARTMENT TRANSPORTATION DIVISION	
DRAWN BY <b>GSP</b> DATE <b>2019-05-07</b>	SCALE HORIZONTAL: <b>1:500</b> VERTICAL: <b>1:500</b>

**Maryland Street**  
from Broadway to Woodrow Place  
Raised Bike Lane

SHEET	OF
1	4
CITY DRAWING NUMBER:	
T-3509	

V:\Transportation Planning Drafting\01 - T\Final\T-3500\T-3509 Maryland\_Broadway to Woodrow.dwg

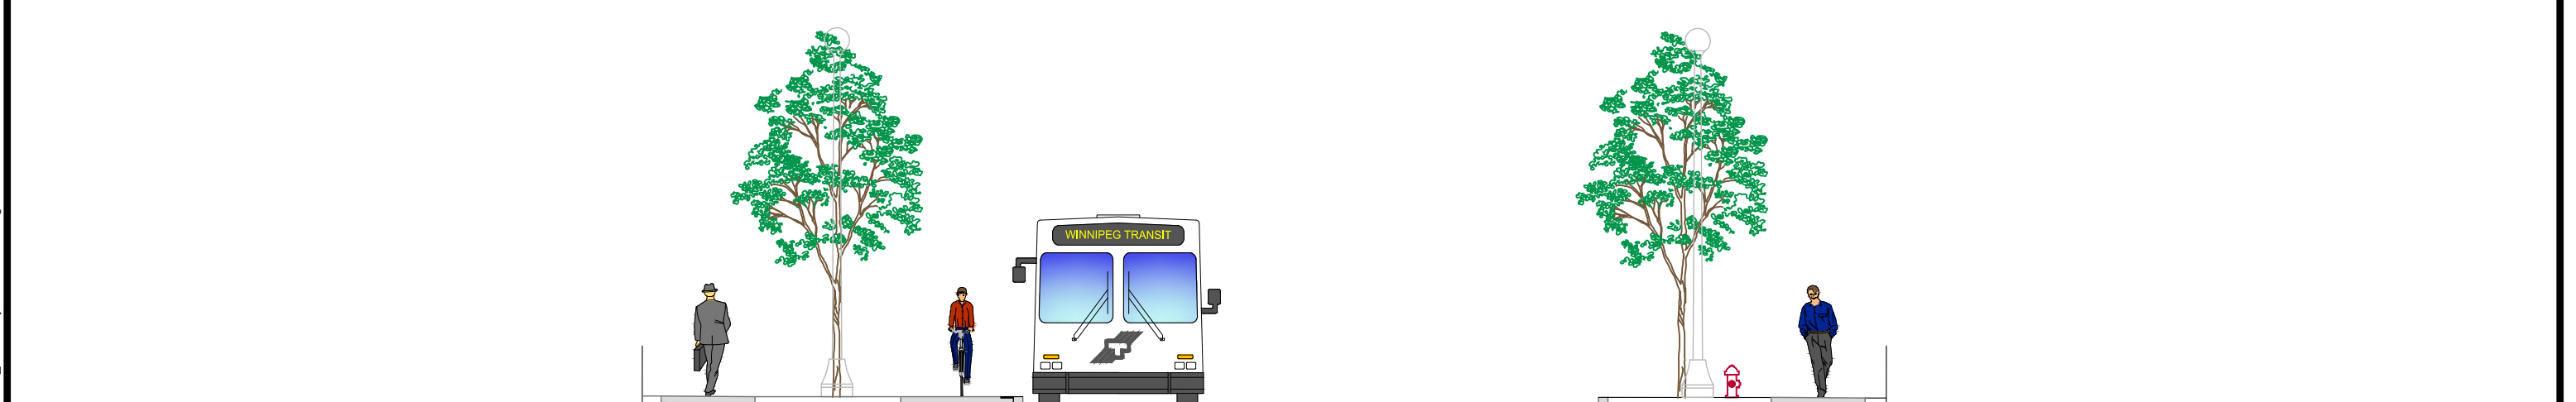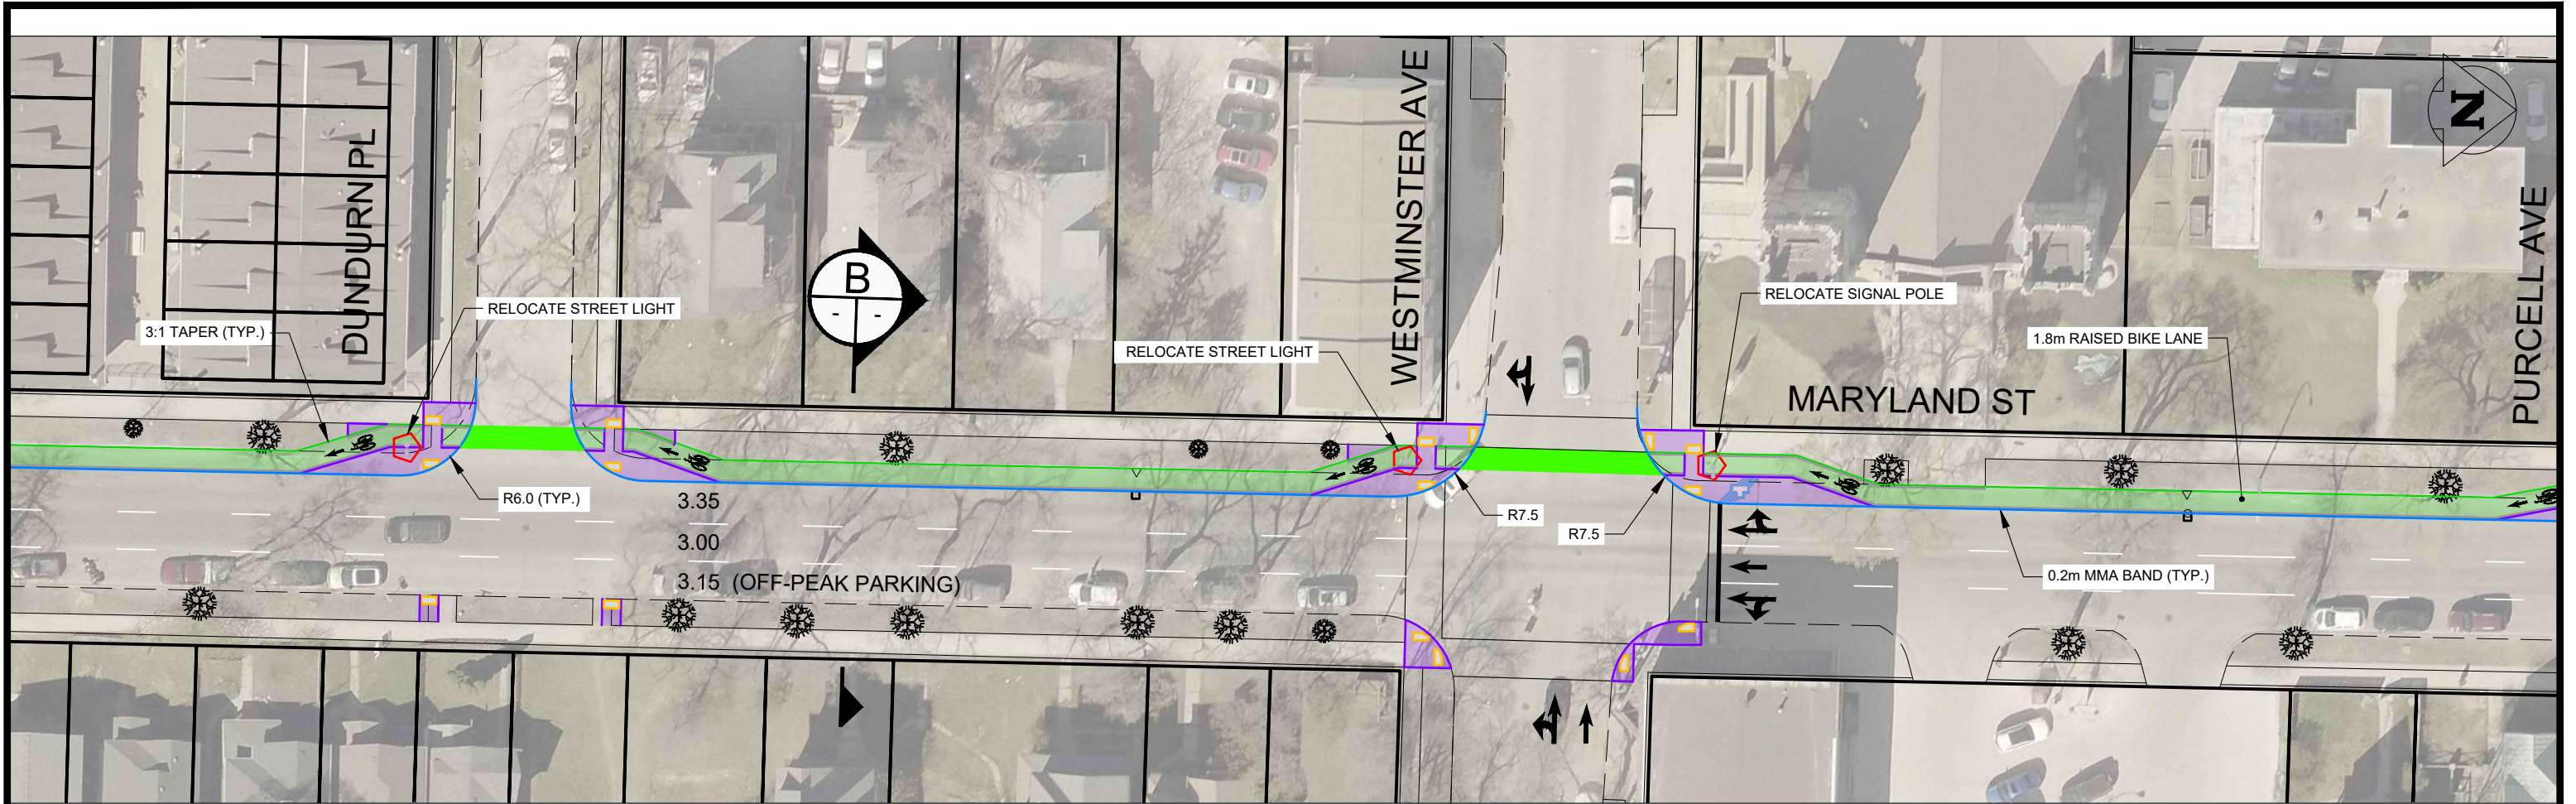

- PROPOSED WORK:**
- CONCRETE BIKE PATH
  - CONCRETE SIDEWALK
  - GRASS BOULEVARD
  - CURB/MEDIAN/BOULEVARD
  - REMOVAL/RELOCATION
  - DETECTABLE WARNING TILE
  - CATCH BASIN WITH CURB AND GUTTER INLET

**PRELIMINARY**

NOT TO BE USED FOR CONSTRUCTION

		THE CITY OF WINNIPEG PUBLIC WORKS DEPARTMENT TRANSPORTATION DIVISION
DRAWN BY	GSP	SCALE HORIZONTAL: 1:500 VERTICAL:
DATE	2019-05-07	



Maryland Street

from Broadway to Woodrow Place

Raised Bike Lane

SHEET	OF
2	4
CITY DRAWING NUMBER:	
T-3509	

V:\Transportation Planning Drafting\01 - TIFinal\T-3500\T-3509 Maryland\_Broadway to Woodrow.dwg

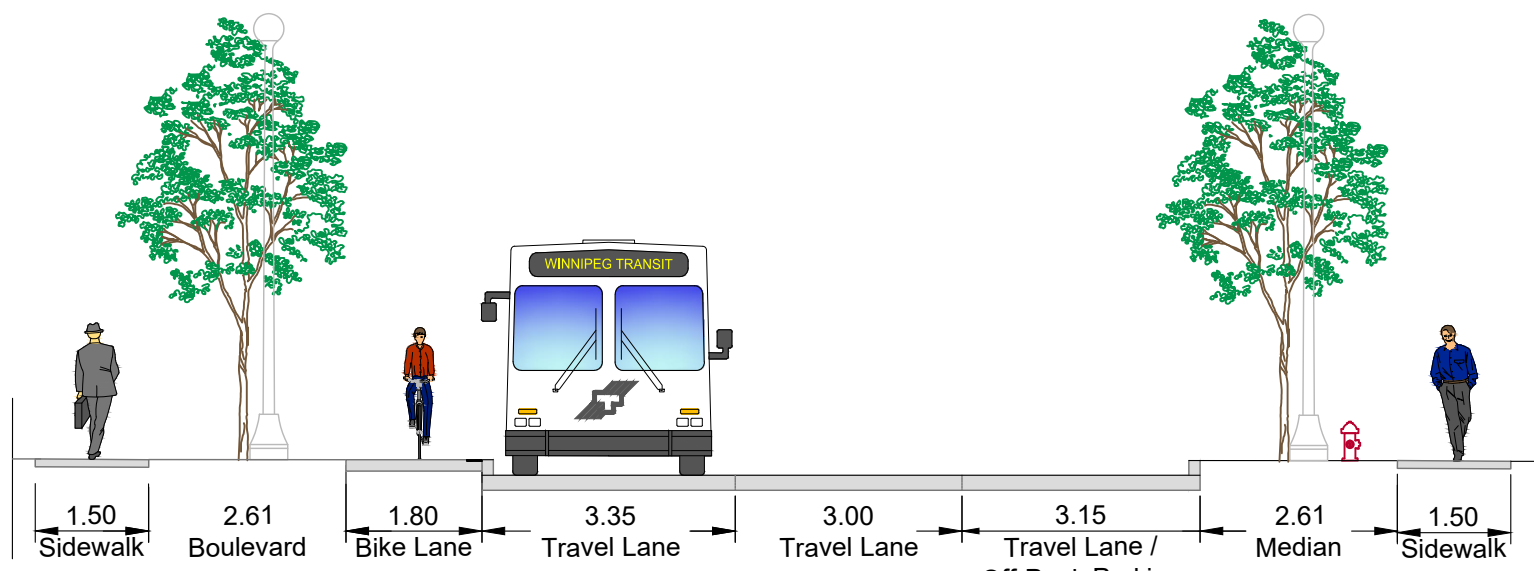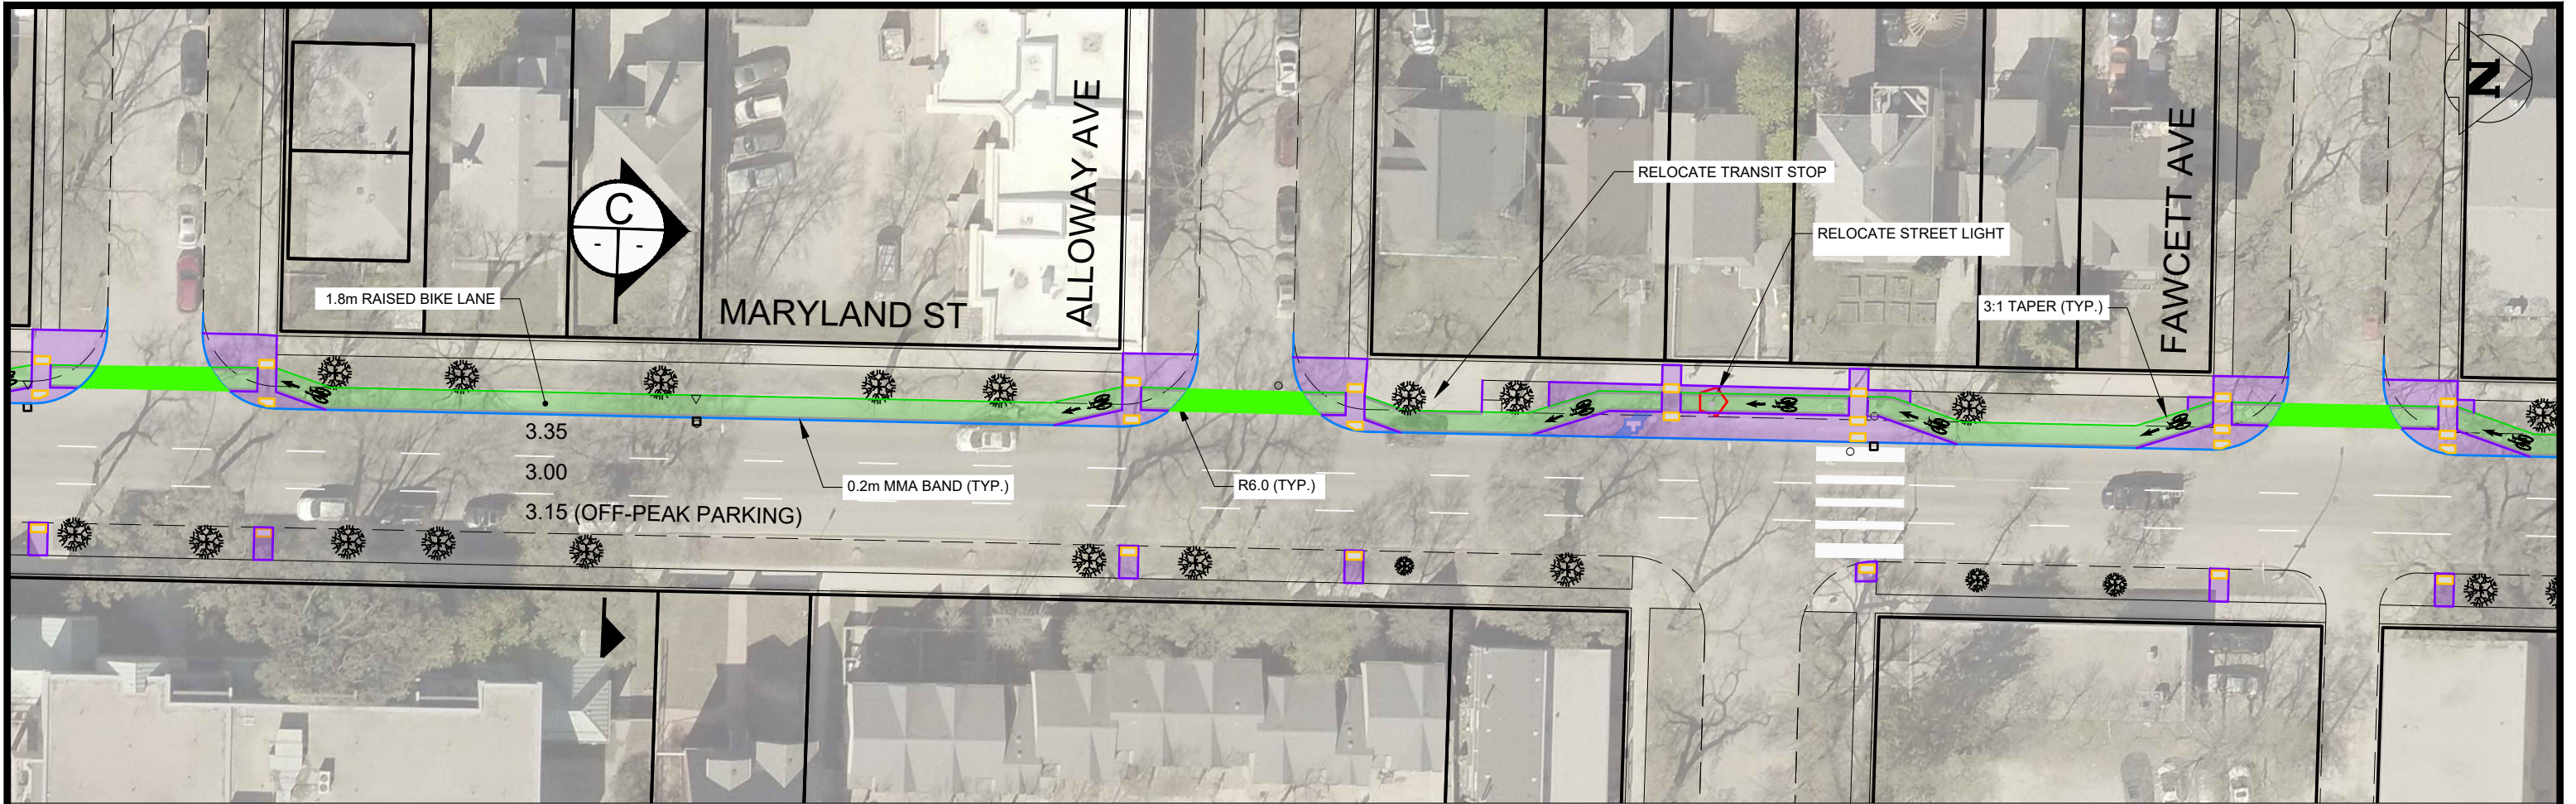

**C SECTION**  
SCALE - 1:10

- PROPOSED WORK:**
- CONCRETE BIKE PATH
  - CONCRETE SIDEWALK
  - GRASS BOULEVARD
  - CURB/MEDIAN/BOULEVARD
  - REMOVAL/RELOCATION
  - DETECTABLE WARNING TILE
  - CATCH BASIN WITH CURB AND GUTTER INLET



**PRELIMINARY**  
NOT TO BE USED FOR  
CONSTRUCTION

<b>THE CITY OF WINNIPEG</b> PUBLIC WORKS DEPARTMENT TRANSPORTATION DIVISION	
DRAWN BY <b>GSP</b> DATE <b>2019-05-07</b>	SCALE HORIZONTAL: <b>1:500</b> VERTICAL:

**Maryland Street**  
from Broadway to Woodrow Place  
Raised Bike Lane

SHEET	OF
3	4
CITY DRAWING NUMBER:	
T-3509	

V:\Transportation Planning Drafting\01 - T\Final\T-3500\T-3509 Maryland\_Broadway to Woodrow.dwg

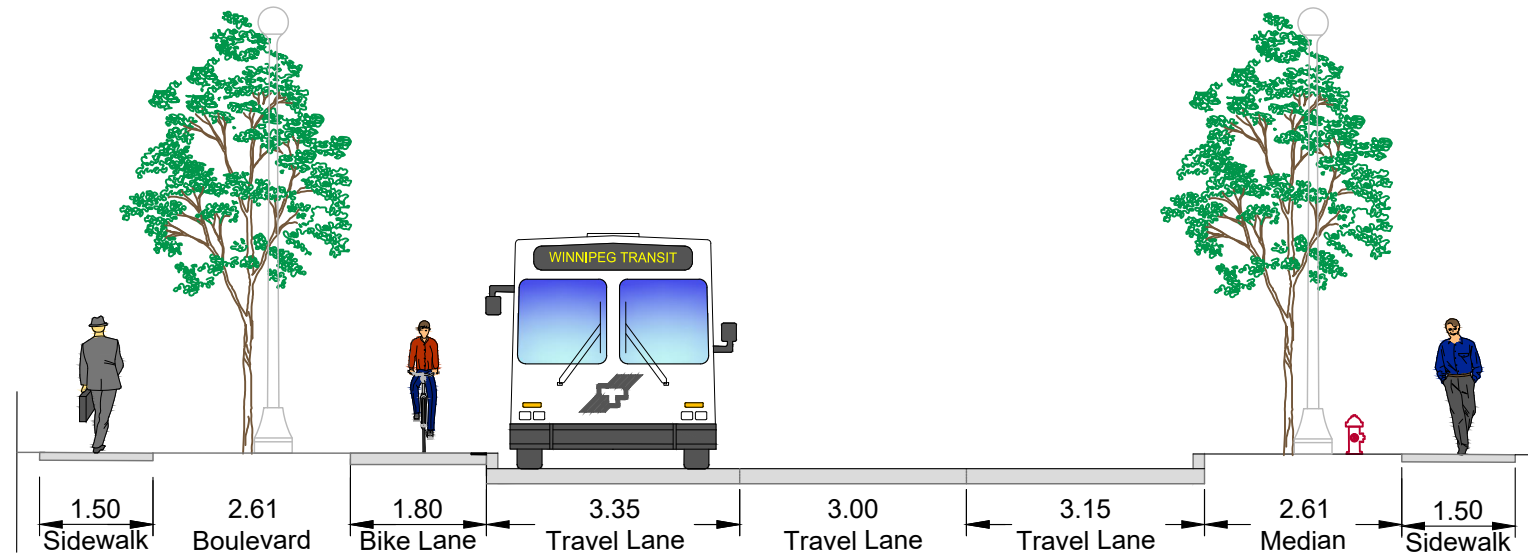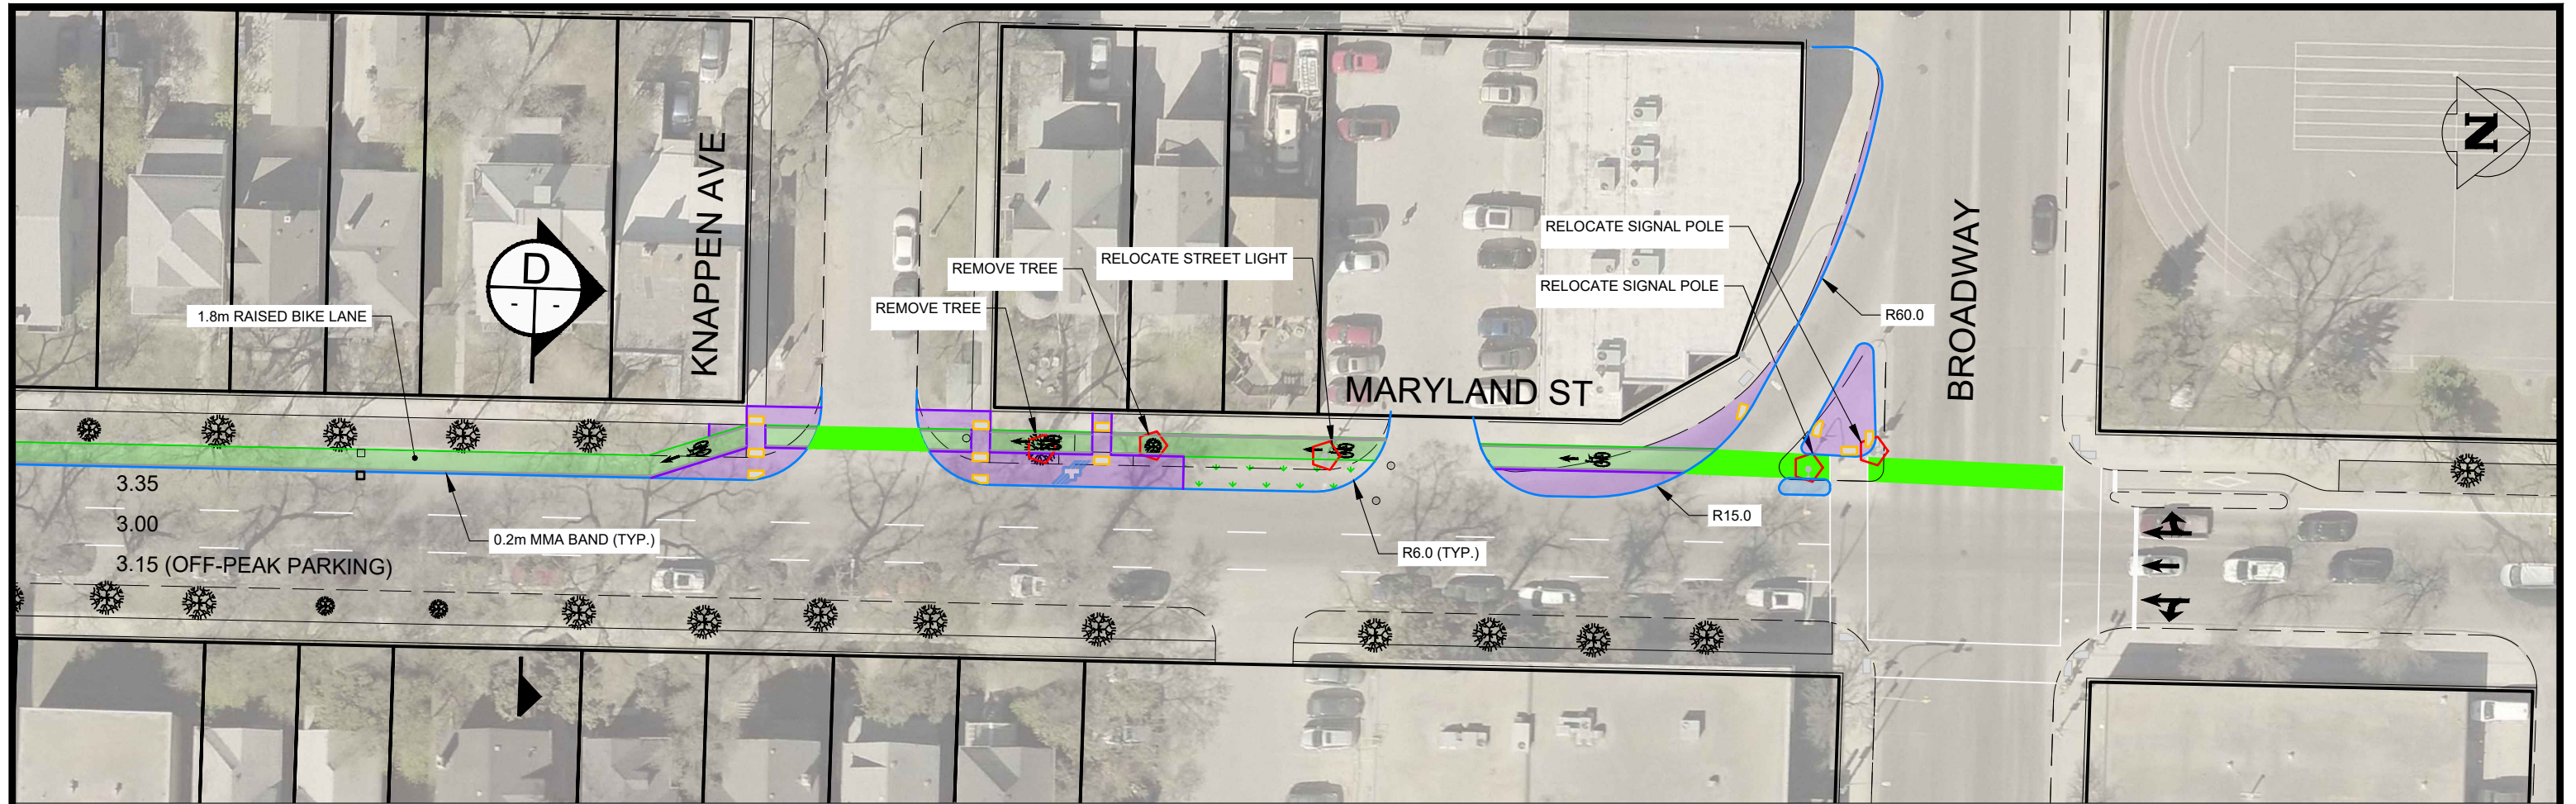

**D SECTION**  
SCALE - 1:10

**PROPOSED WORK:**

- CONCRETE BIKE PATH
- CONCRETE SIDEWALK
- GRASS BOULEVARD
- CURB/MEDIAN/BOULEVARD
- REMOVAL/RELOCATION
- DETECTABLE WARNING TILE
- CATCH BASIN WITH CURB AND GUTTER INLET

**PRELIMINARY**

NOT TO BE USED FOR  
CONSTRUCTION



THE CITY OF WINNIPEG  
PUBLIC WORKS DEPARTMENT  
TRANSPORTATION DIVISION

DRAWN BY GSP

DATE 2019-05-07

SCALE  
HORIZONTAL: 1:500  
VERTICAL:

**Maryland Street**  
from Broadway to Woodrow Place  
Raised Bike Lane

SHEET 4 OF 4

CITY DRAWING NUMBER:  
T-3509