




A SECTION - TRAVERSE STREET- STA. 1+025
 02/19 SCALE: H=1:100, V=1:50

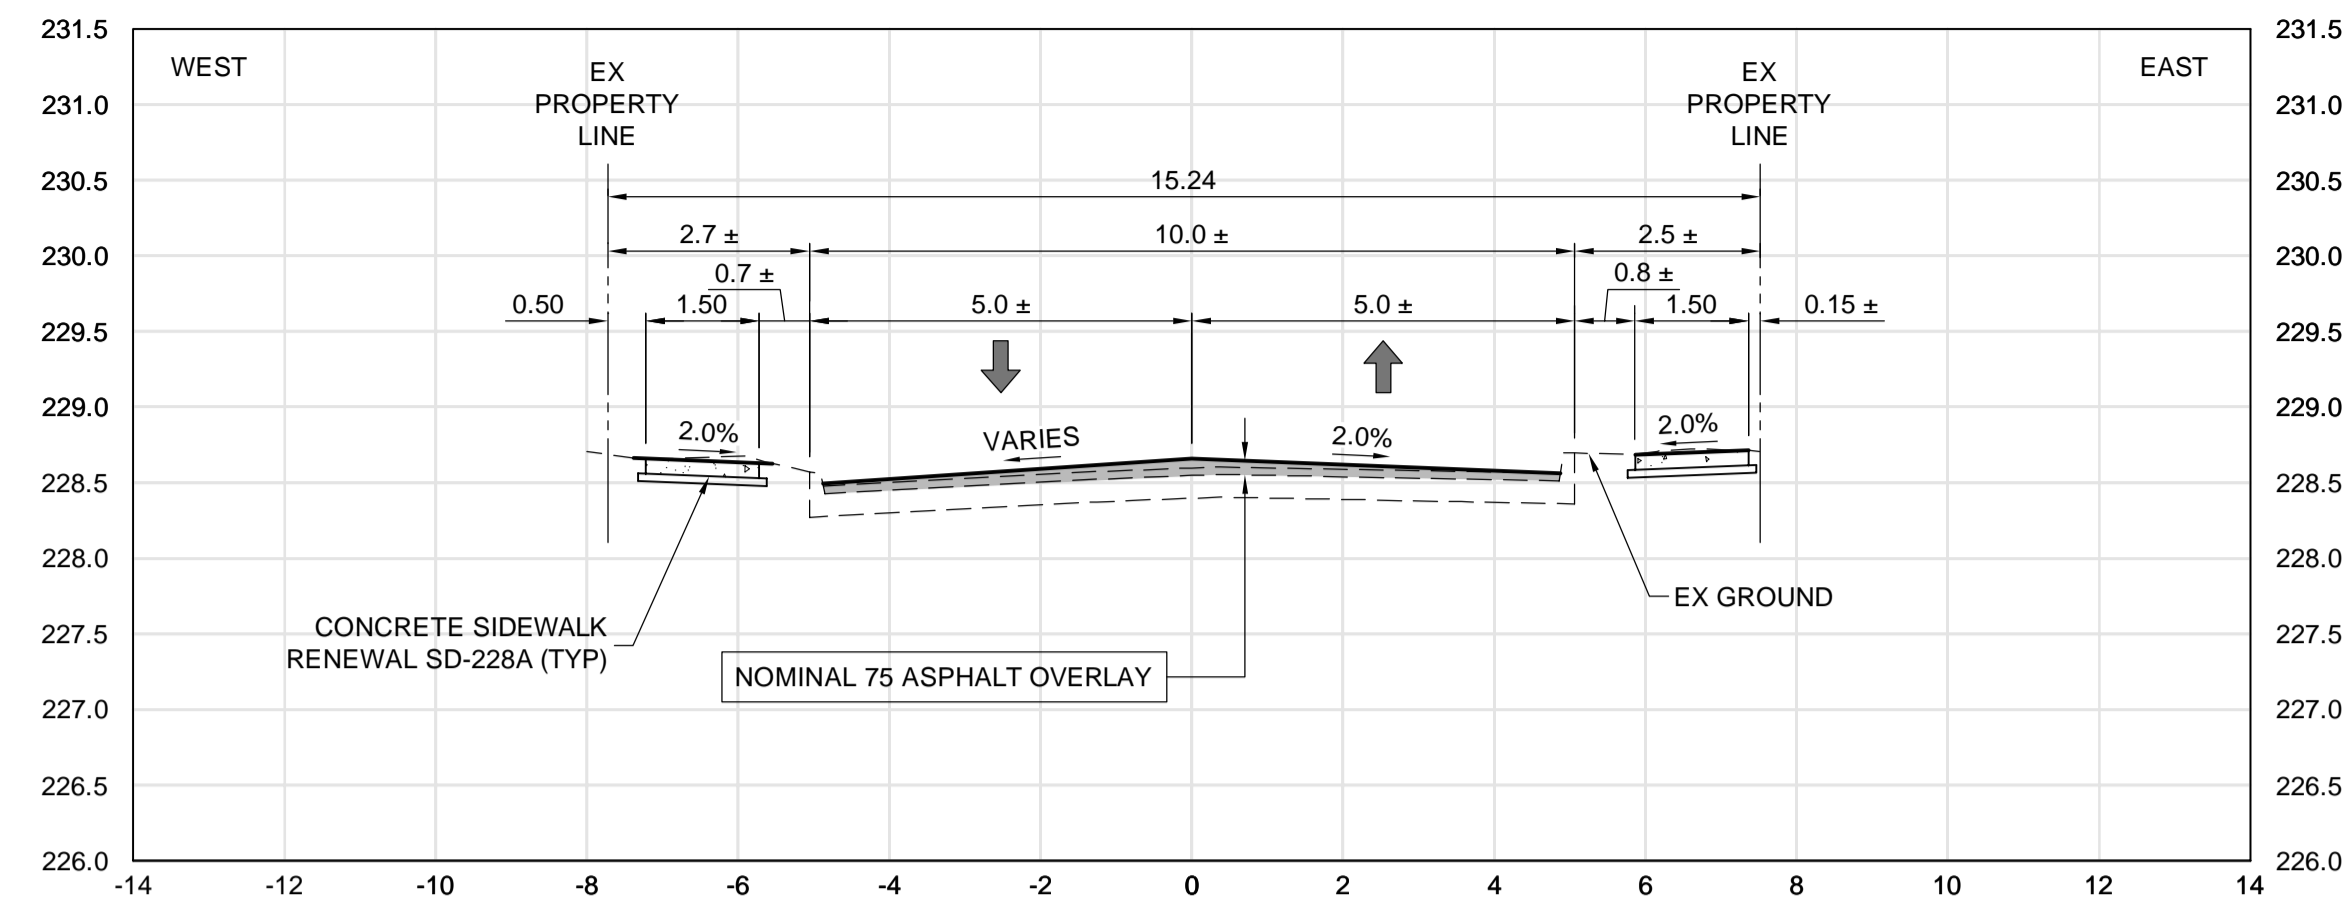


B SECTION - TRAVERSE STREET- STA. 1+380
 04/19 SCALE: H=1:100, V=1:50

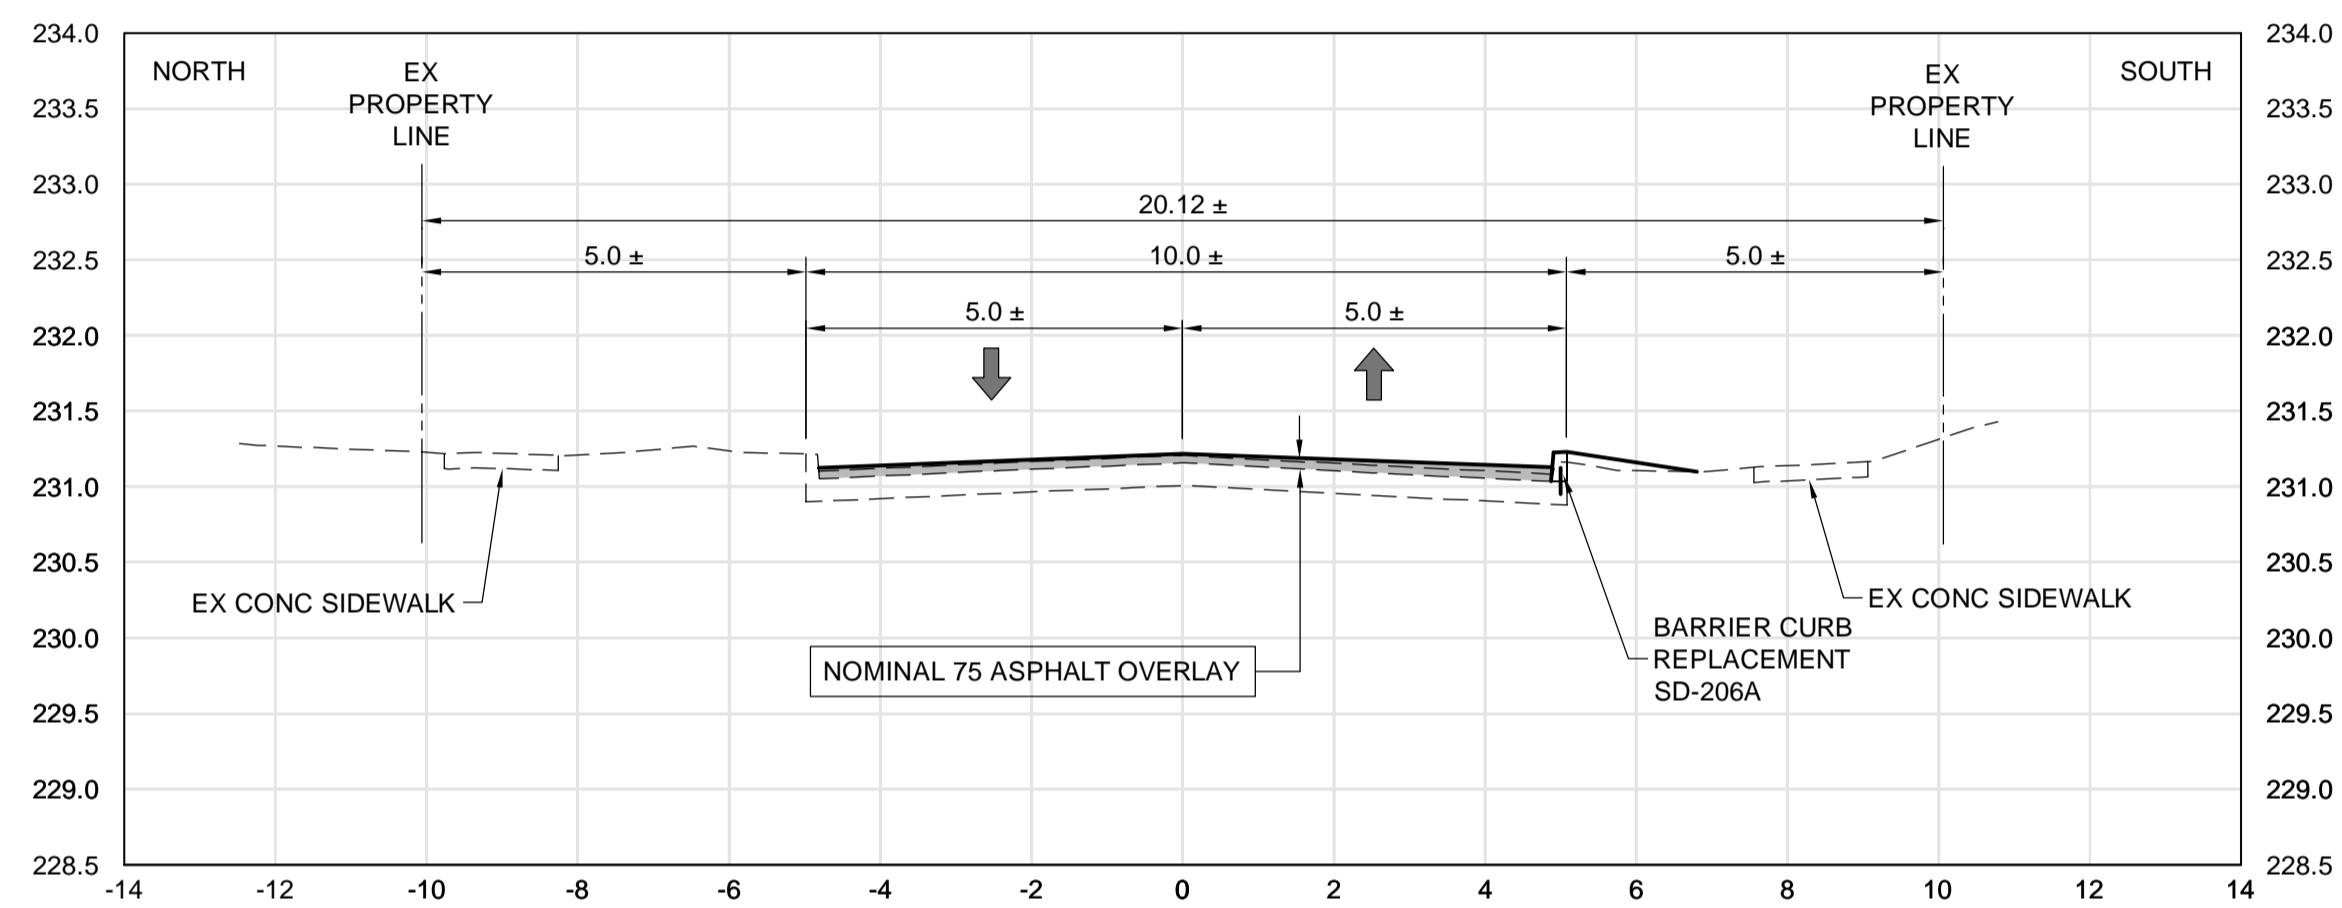


C SECTION - HAMEL STREET- STA. 1+330
 07/19 SCALE: H=1:100, V=1:50

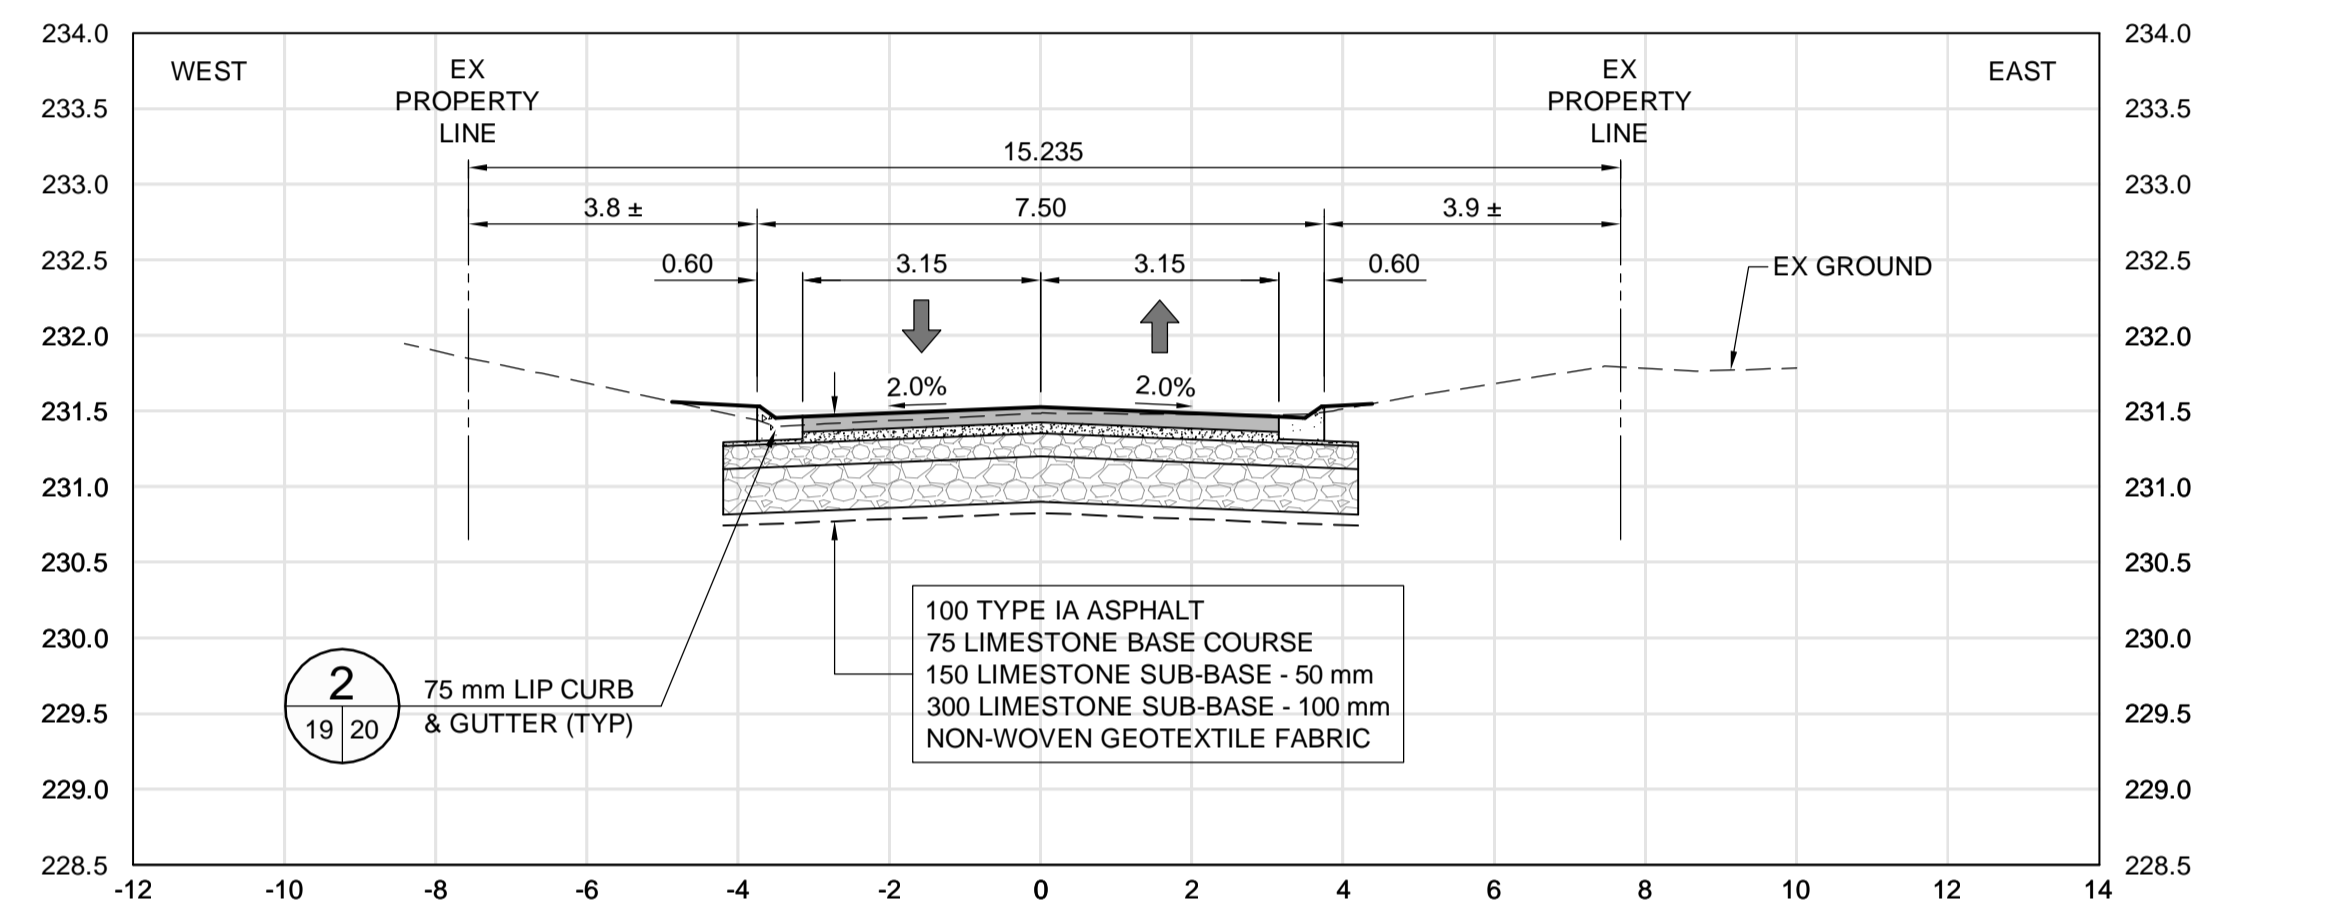

D SECTION - FLYNN STREET- STA. 1+100
 09/19 SCALE: H=1:100, V=1:50

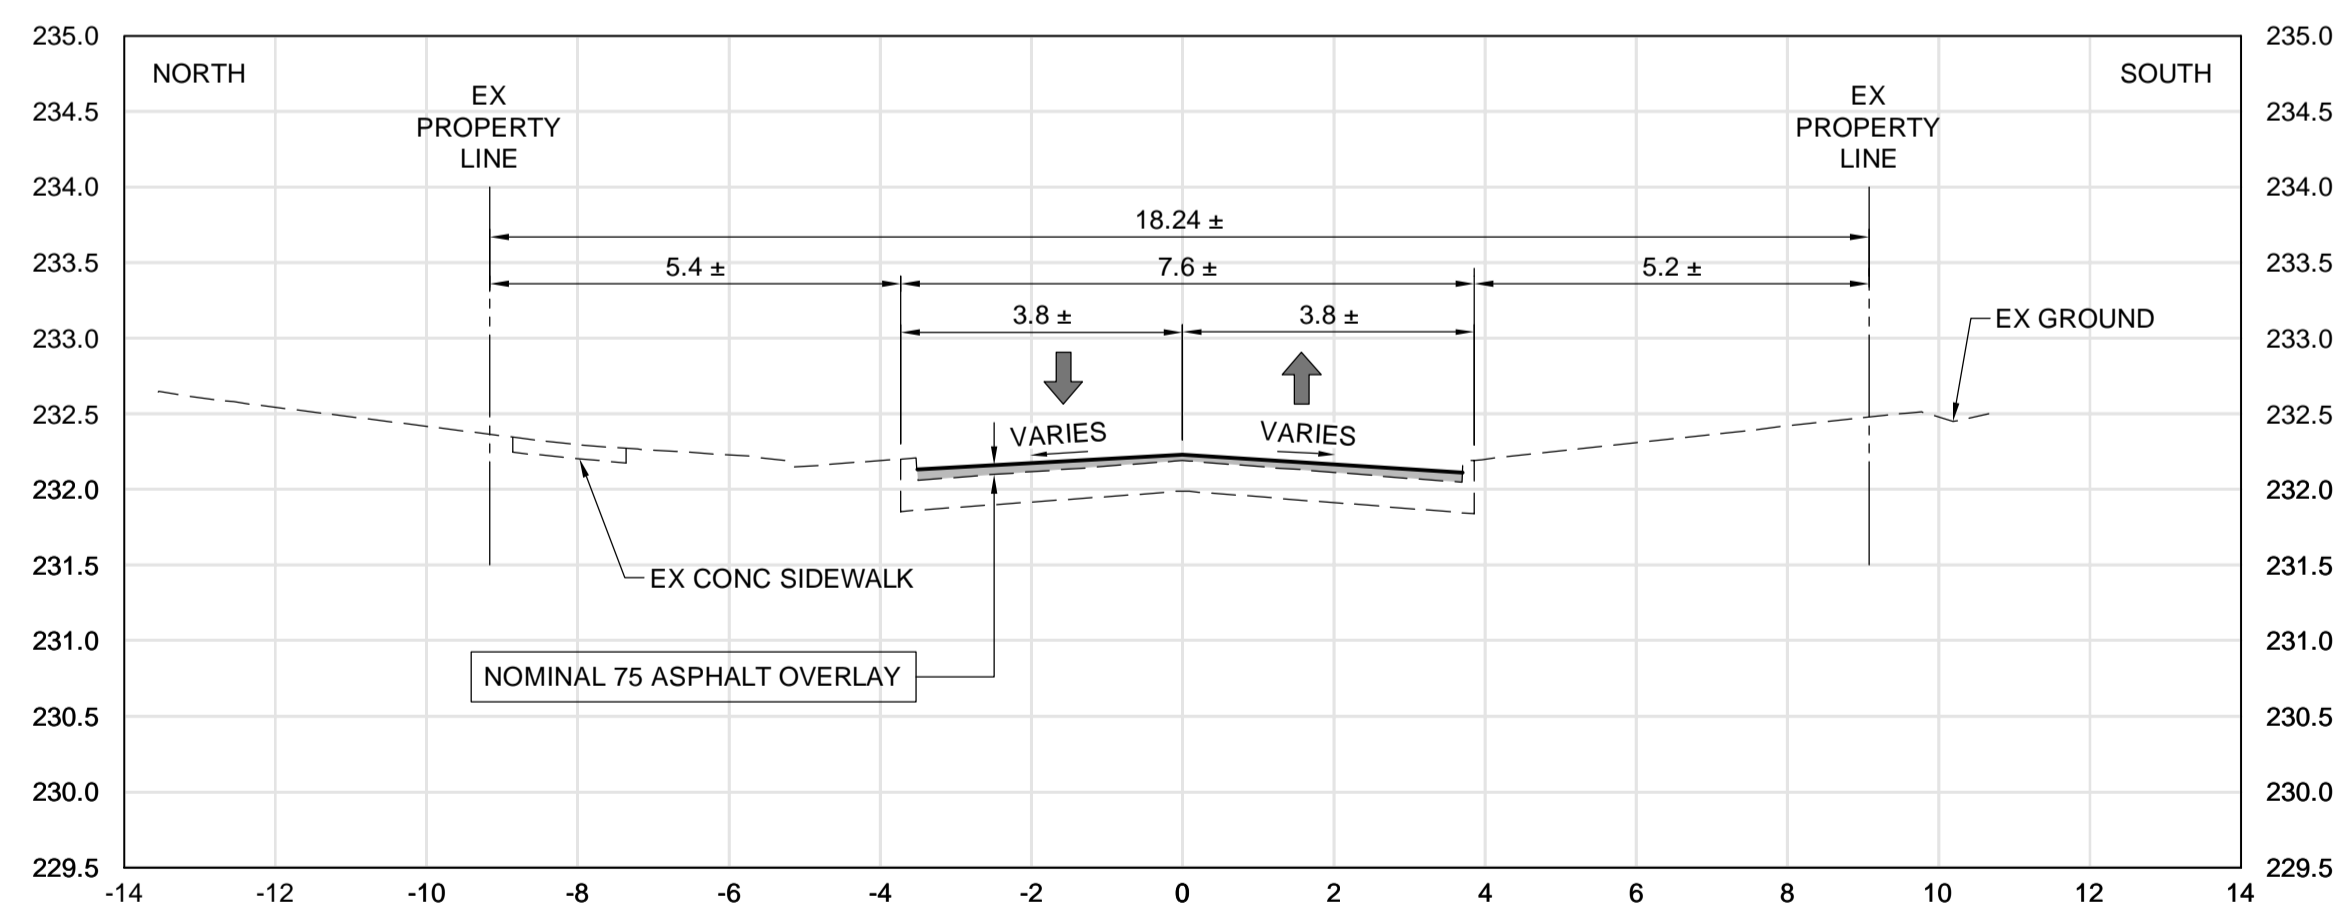

E SECTION - HAZELWOOD AVENUE- STA. 1+290
 12/19 SCALE: H=1:100, V=1:50

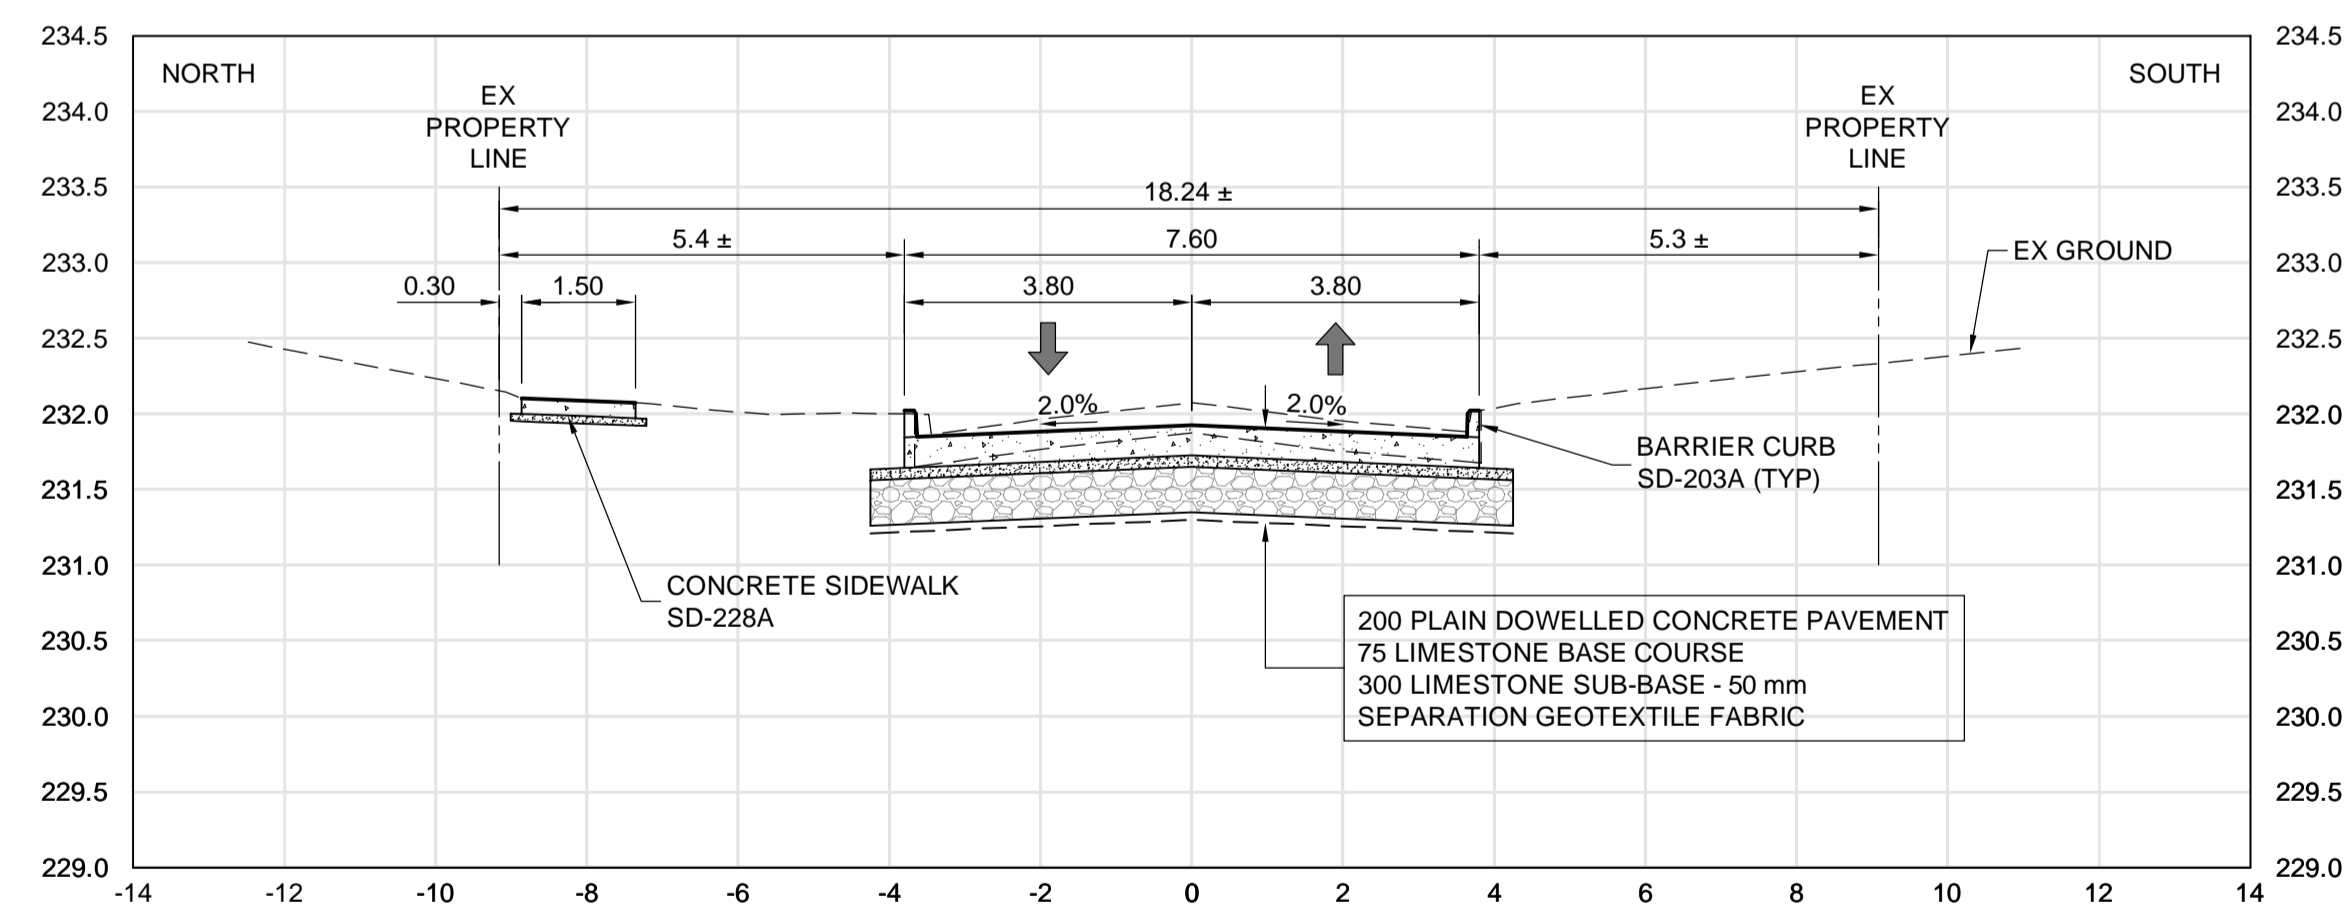

F SECTION - HAZELWOOD AVENUE- STA. 1+330
 12/19 SCALE: H=1:100, V=1:50

**PRELIMINARY ONLY
 NOT FOR CONSTRUCTION**



UNDERGROUND STRUCTURES		B.M. ELEV.	DESIGNED BY
SUPV. U/G STRUCTURES	DATE		JAT/RTP
			DRAWN BY
			TJH/PMW
			CHECKED BY
			JAT/RTP
			APPROVED BY
			BC
			HOR. SCALE
			AS NOTED
			VERTICAL
			AS NOTED
0	ISSUED FOR TENDER	19/05/14	BC
NO.	REVISIONS	DATE	BY
		2019/05/14	

LOCATION OF UNDERGROUND STRUCTURES AS SHOWN ARE BASED ON THE BEST INFORMATION AVAILABLE, BUT NO GUARANTEE IS GIVEN THAT ALL EXISTING UTILITIES ARE SHOWN OR THAT THE GIVEN LOCATIONS ARE EXACT. CONFIRMATION OF EXISTENCE AND EXACT LOCATION OF ALL SERVICES MUST BE OBTAINED FROM THE INDIVIDUAL UTILITIES BEFORE PROCEEDING WITH CONSTRUCTION.

RELEASED FOR CONSTRUCTION	DATE

ENGINEER'S SEAL
 PROVINCE OF MANITOBA
 ORIGINAL STAMPED BY
S.B. COOK
 2019/05/14
 REGISTERED PROFESSIONAL ENGINEER
 CONSULTANT PROJECT NUMBER
18-8858

THE CITY OF WINNIPEG
 PUBLIC WORKS DEPARTMENT
 2019 LOCAL STREETS RENEWAL PROGRAM
 TRAVERSE AVENUE, HAMEL AVENUE, FLYNN STREET, AND VARIOUS OTHER LOCATIONS
 CITY DRAWING NUMBER
 SHEET **19** OF **20**
 CONSULTANT DRAWING NUMBER
SECTIONS

G:\CAD\188858\Drawings\Roadworks\Contract\188858-CON-CT-SECTIONS.dwg