



THE CITY OF WINNIPEG



WATER AND WASTE DEPARTMENT
ENGINEERING DIVISION

2018 SEWER AND ASSOCIATED WORKS

CONTRACT NO. 4
BID OPPORTUNITY NO. 58-2019

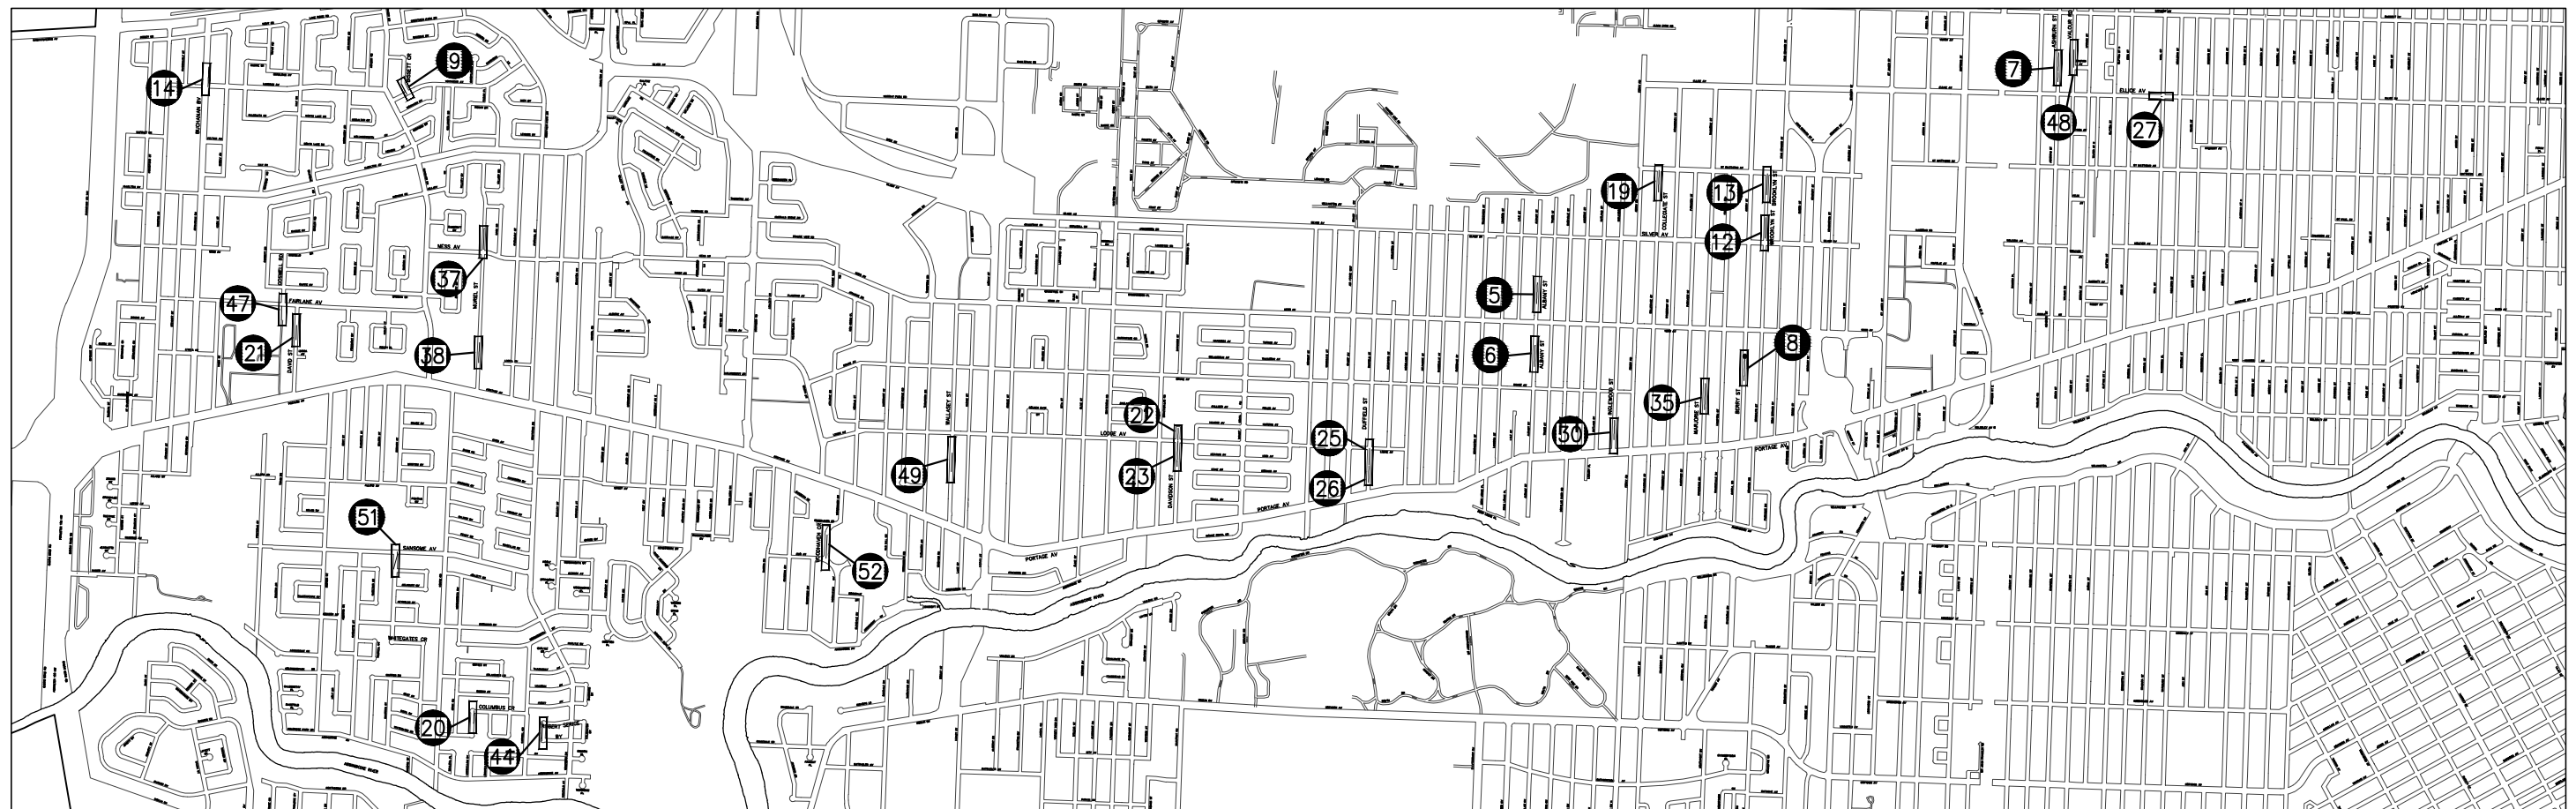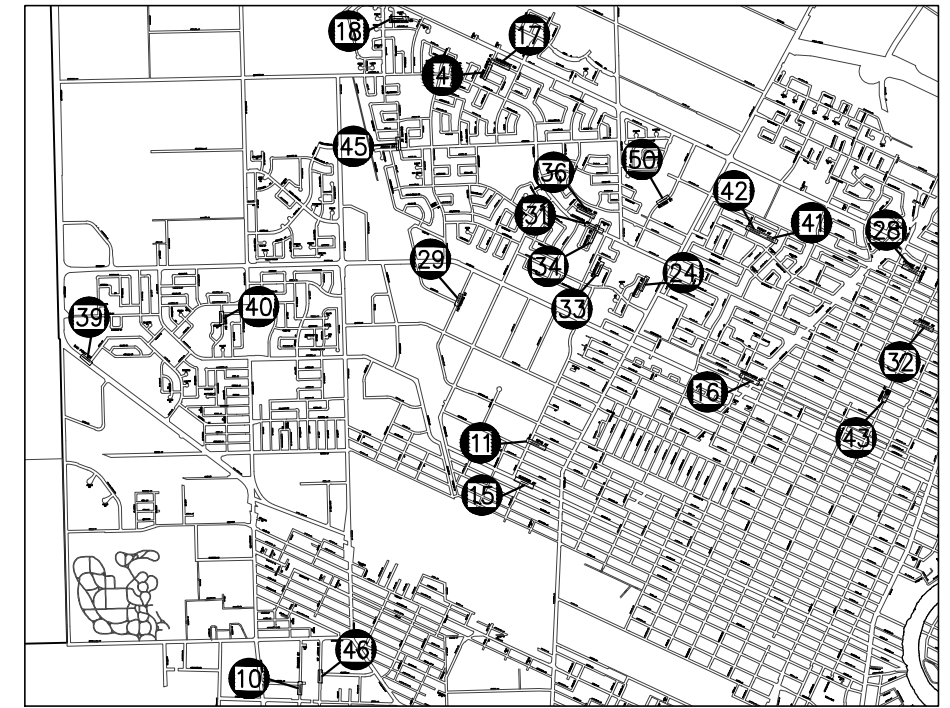

SHEET 1 OF 52

CITY DRAWING NUMBER

11986