


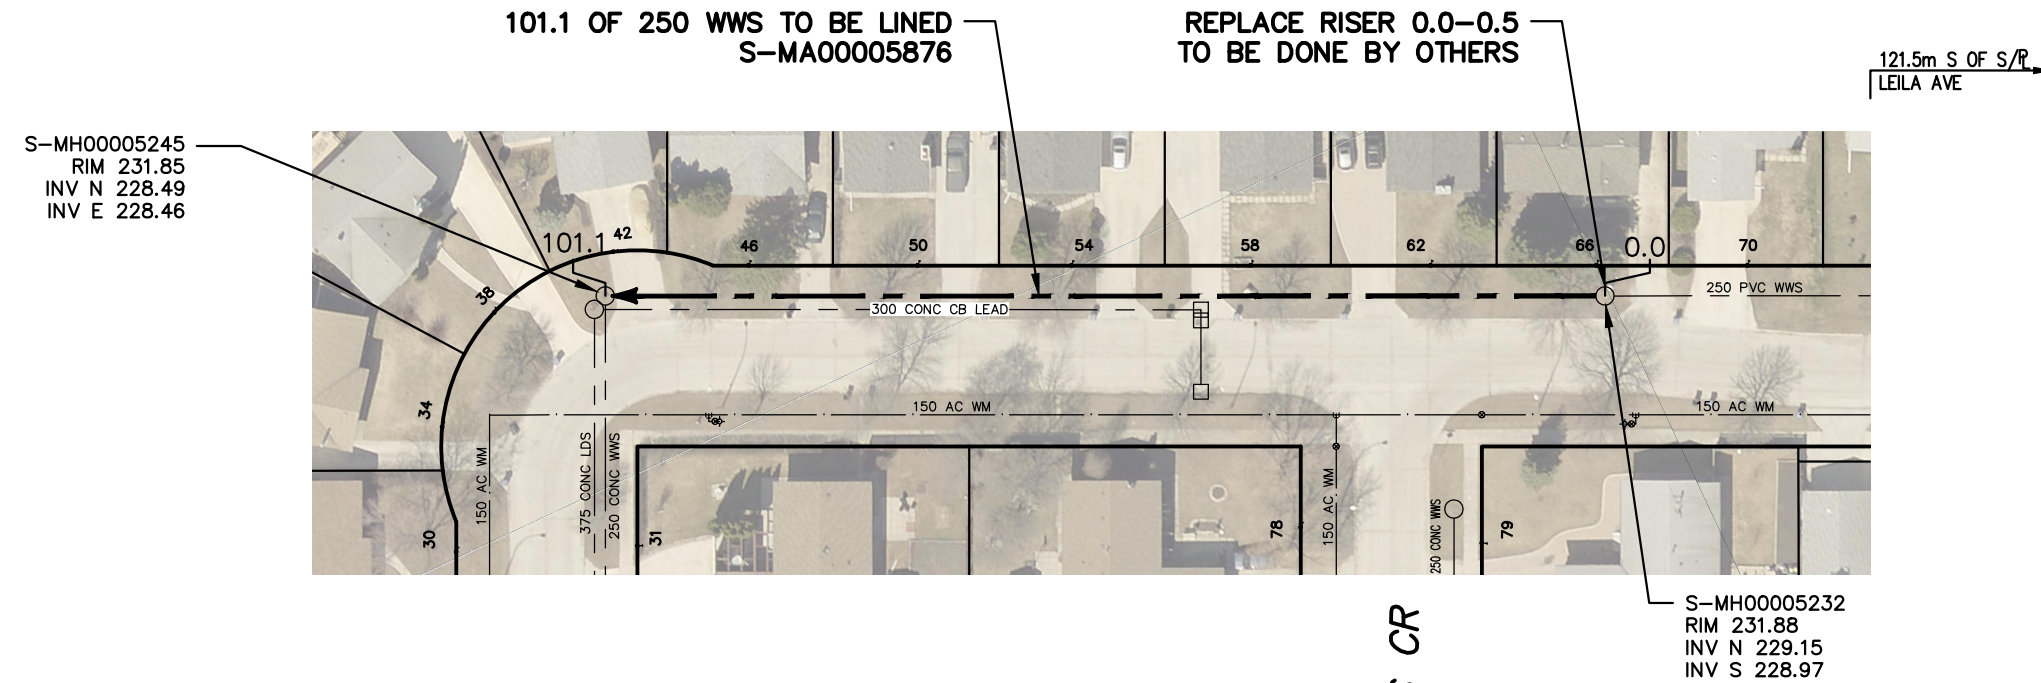

AGNES ARNOLD PLACE (W-LEG)



SEWER JUNCTION INFORMATION FROM SEWER VIDEO INSPECTION		
SEWER ID S-MA00005876		
DISTANCE FROM MH ID S-MH00005232		
DISTANCE	DIAMETER	CLOCK
1.6	150	3
2.2	100	11
18.5	150	3
35.4	150	3
53.9	150	2
69.3	150	2
86.4	150	2
100.3	150	2

WARNING

IF POWER EQUIPMENT OR EXPLOSIVES ARE TO BE USED FOR EXCAVATION ON THIS PROJECT THE CONTRACTOR MUST:


- 1) NOTIFY THE GAS COMPANY OF THE PROPOSED LOCATION OF EXCAVATION.
- 2) TAKE PRECAUTION TO AVOID DAMAGE TO GAS COMPANY INSTALLATIONS.

SEE PROVINCIAL REGULATION 210/72 FOR DETAILS

FOR INDEX SEE
11987

METRIC

WHOLE NUMBERS INDICATE MILLIMETRES
DECIMALIZED NUMBERS INDICATE METRES

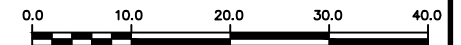

LOCATION APPROVED UNDERGROUND STRUCTURES SUPV. U/G STRUCTURES COMMITTEE _____ DATE _____ NOTE: LOCATION OF UNDERGROUND STRUCTURES AS SHOWN ARE BASED ON THE BEST INFORMATION AVAILABLE BUT NO GUARANTEE IS GIVEN THAT ALL EXISTING UTILITIES ARE SHOWN OR THAT THE GIVEN LOCATIONS ARE EXACT. CONFIRMATION OF EXISTENCE AND EXACT LOCATION OF ALL SERVICES MUST BE OBTAINED FROM THE INDIVIDUAL UTILITIES BEFORE PROCEEDING WITH CONSTRUCTION.	B.M. ELEV. NO. REVISIONS DATE BY	DESIGNED BY SC	CHECKED BY SC	ENGINEER'S SEAL ORIGINAL SIGNED BY S.R.J. COURNOYER 19/01/22 CONSULTANT DRAWING NUMBER -	 THE CITY OF WINNIPEG WATER AND WASTE DEPARTMENT ENGINEERING DIVISION 2018 SEWER MAIN RENEWALS BY CIPP LINING AGNES ARNOLD PLACE (W-LEG) 1ST MH S CARTWRIGHT ROAD TO MH AT AGNES ARNOLD (S-LEG)	SHEET 4 OF 52
		DRAWN BY AJ	APPROVED BY KZ			CITY DRAWING NUMBER
		SCALE: HORIZONTAL 1:750	RELEASED FOR CONSTRUCTION K.ZUREK			11989
		DATE 2019 01 24	DATE 2019-01-23			

PLOT DATE: 2019 01 24

BID OPPORTUNITY: 58-2019
CONTRACT NUMBER: 4

FILE PATH: R:\DRAWINGS\SEWER\2018 RENEWALS\RENEWALS & ASSOCIATED WORKS\CONTRACT 4\CONSTRUCTION DWGS\
FILE NAME: AGNES ARNOLD PLACE W LEG.dwg