


WALLASEY STREET

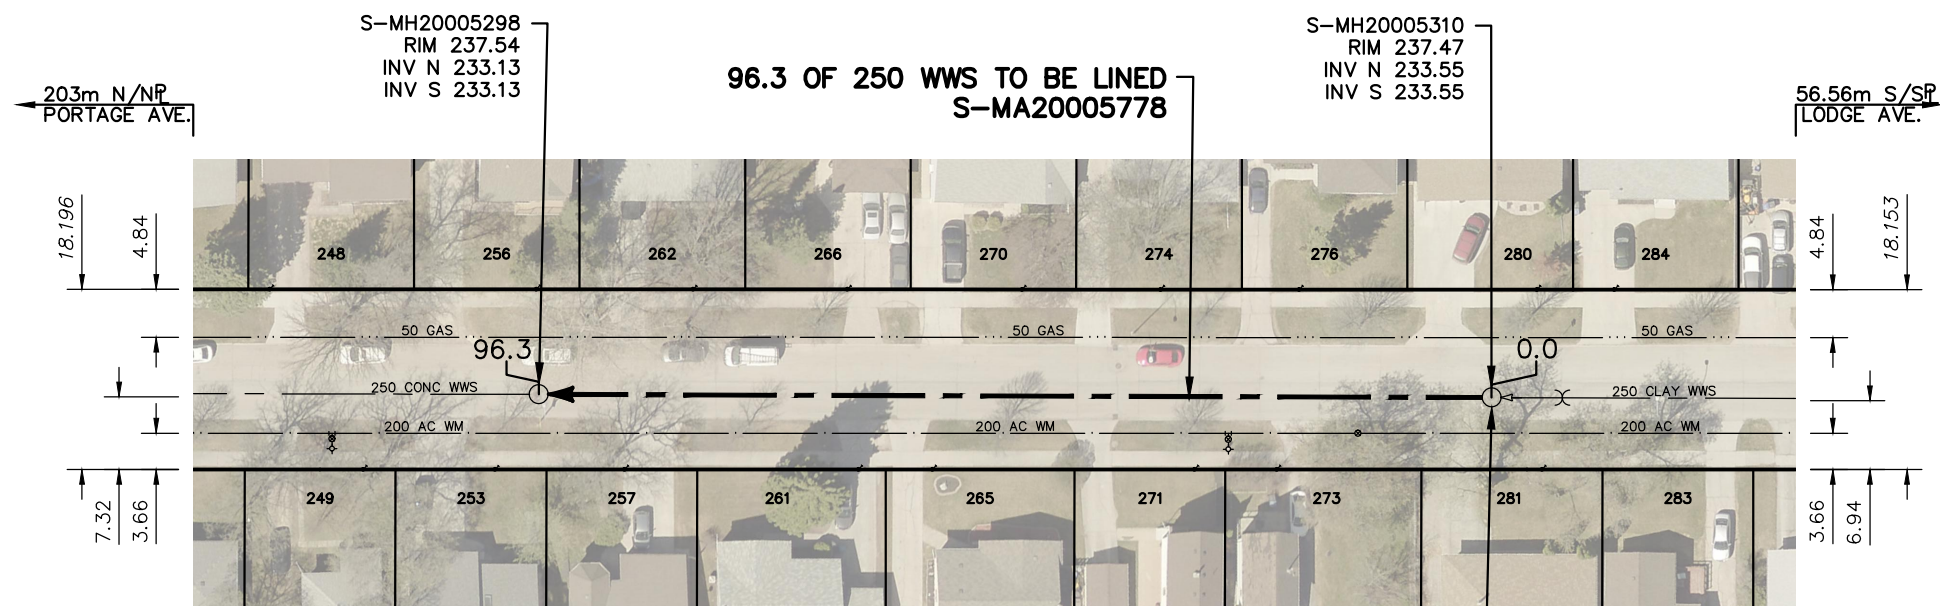

SEWER JUNCTION INFORMATION FROM SEWER VIDEO INSPECTION SEWER ID S-MA20005778		
DISTANCE FROM MH ID S-MH20005310		
DISTANCE	DIAMETER	CLOCK
0.1	200	2
2.7	150	1
3.8	150	2
18.0	150	1
22.4	150	11
24.7	150	10
29.6	150	11
35.3	150	2
37.6	150	11
48.9	200	2

****REVERSAL REQUIRED****

SEWER JUNCTION INFORMATION FROM SEWER VIDEO INSPECTION SEWER ID S-MA20005778		
DISTANCE FROM MH ID S-MH20005298		
DISTANCE	DIAMETER	CLOCK
5.6	150	1
9.8	150	1
10.6	150	11
13.7	150	10
20.5	150	11
26.2	150	1
26.7	150	11
30.3	150	2
37.4	150	2
41.5	150	1
44.0	150	11
47.7	200	10

****REVERSAL REQUIRED****

PATCH HOLE AT 0.85
(TO BE DONE BY OTHERS)

WARNING

IF POWER EQUIPMENT OR EXPLOSIVES ARE TO BE USED FOR EXCAVATION ON THIS PROJECT THE CONTRACTOR MUST:

- 1) NOTIFY THE GAS COMPANY OF THE PROPOSED LOCATION OF EXCAVATION.
- 2) TAKE PRECAUTION TO AVOID DAMAGE TO GAS COMPANY INSTALLATIONS.

SEE PROVINCIAL REGULATION 210/72 FOR DETAILS

FOR INDEX SEE
11988

METRIC

WHOLE NUMBERS INDICATE MILLIMETRES
DECIMALIZED NUMBERS INDICATE METRES



<p>LOCATION APPROVED UNDERGROUND STRUCTURES</p> <p>SUPV. U/G STRUCTURES COMMITTEE _____ DATE _____</p> <p>NOTE: LOCATION OF UNDERGROUND STRUCTURES AS SHOWN ARE BASED ON THE BEST INFORMATION AVAILABLE BUT NO GUARANTEE IS GIVEN THAT ALL EXISTING UTILITIES ARE SHOWN OR THAT THE GIVEN LOCATIONS ARE EXACT. CONFIRMATION OF EXISTENCE AND EXACT LOCATION OF ALL SERVICES MUST BE OBTAINED FROM THE INDIVIDUAL UTILITIES BEFORE PROCEEDING WITH CONSTRUCTION.</p>	B.M. ELEV.					ENGINEER'S SEAL ORIGINAL SIGNED BY S.R.J. COURNOYER 19/01/22	THE CITY OF WINNIPEG WATER AND WASTE DEPARTMENT ENGINEERING DIVISION	
			DESIGNED BY SC	CHECKED BY SC				CONSULTANT DRAWING NUMBER
		DRAWN BY AJ	APPROVED BY KZ			DATE 2019-01-23	CITY DRAWING NUMBER	
		SCALE: HORIZONTAL 1:750 VERTICAL	RELEASED FOR CONSTRUCTION K.ZUREK			DATE 2019 01 24	12034	
	NO.	REVISIONS	DATE	BY	DATE	DATE 2019 01 24		