


- NOTES:**
- ALL WORK AND MATERIALS TO BE IN ACCORDANCE WITH THE LATEST REVISION OF THE CITY OF WINNIPEG STANDARD CONSTRUCTION SPECIFICATIONS.
  - CONTRACTOR TO CONFIRM THE LOCATION OF ALL UTILITIES/SERVICES IN THE FIELD PRIOR TO CONSTRUCTION.
  - ALL ROADWAY DIMENSIONS SHOWN ARE TO BACK OF CURB.
  - EXISTING ASPHALT TO BE PLANNED AS SHOWN OR AS DIRECTED BY CONTRACT ADMINISTRATOR.
  - PAVEMENT REPAIRS SHOWN ARE ONLY A REPRESENTATIVE APPROXIMATION OF THE TENDERED QUANTITIES.
  - RENEW CURB AND SIDEWALK AS IDENTIFIED BY CONTRACT ADMINISTRATOR.
  - ALL PRIVATE WALKWAYS TO BE ADJUSTED TO NEW SIDEWALK OR TOP OF CURB ELEVATION, AS DIRECTED BY THE CONTRACT ADMINISTRATOR.
  - MODIFIED BARRIER CURB TO BE CONSTRUCTED AT ALL INTERSECTION RADI AND BACK LANE RADI.
  - CONTRACTORS TO TAKE PRECAUTIONARY STEPS TO PROTECT EXISTING TREES WITHIN THE LIMITS OF CONSTRUCTION FROM DAMAGE FROM CONSTRUCTION ACTIVITIES AS OUTLINED IN THE SPECIFICATIONS.
  - LAMP STANDARDS, HYDRO POLES, AND ANCHORS THAT REQUIRE TEMPORARY SUPPORT, REMOVAL OR REPLACEMENT, TO BE DONE SO AT THE EXPENSE OF THE CONTRACTOR AS NECESSARY.
  - ALL BOULEVARDS TO BE SODDED UNLESS OTHERWISE NOTED.
  - CONTRACTOR TO CONFIRM LOCATION AND LIMITS OF SEWER REPAIRS BY PERFORMING VIDEO INSPECTION AND REVIEWING WITH CONTRACT ADMINISTRATOR PRIOR TO CONSTRUCTION (IF REQ'D).

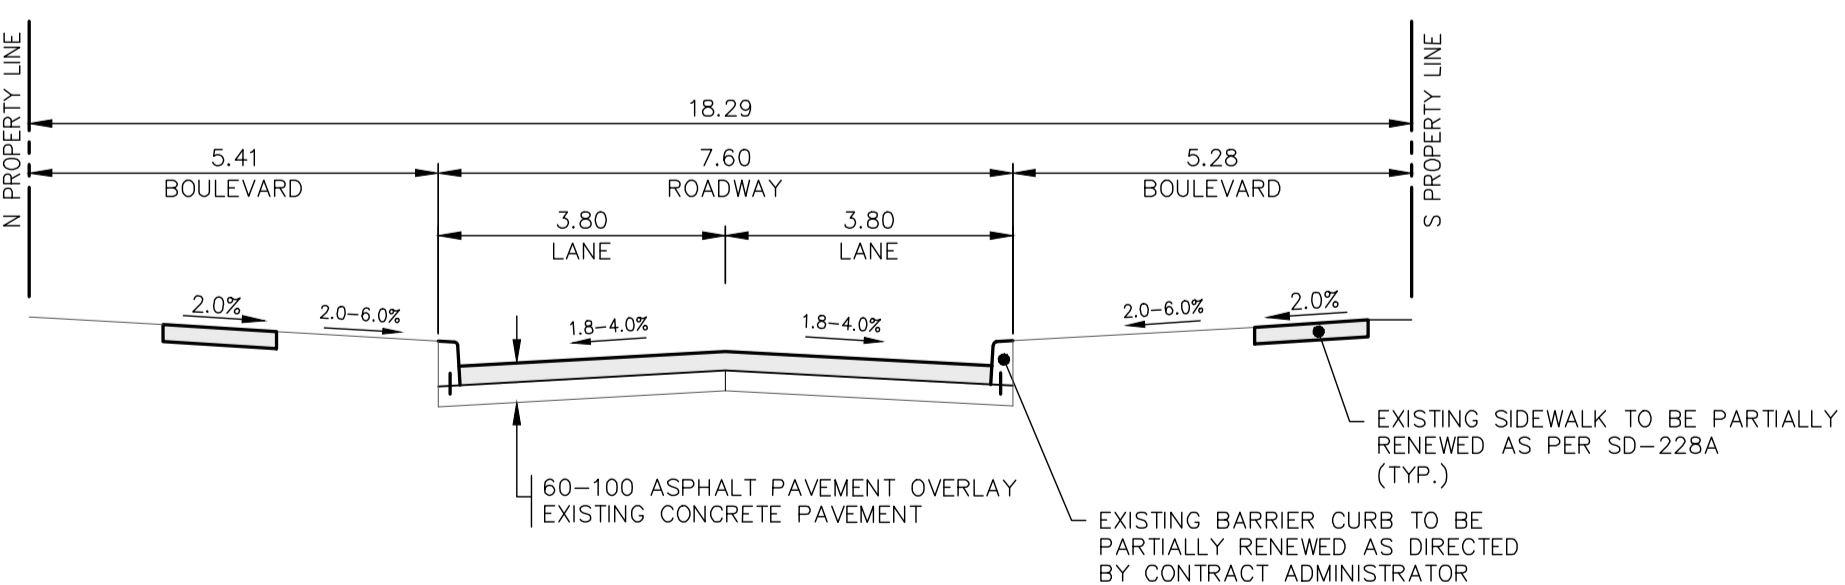

EXISTING	LEGEND-PLAN	PROPOSED	EXISTING	LEGEND-PLAN	PROPOSED	EXISTING	LEGEND-PROFILE	PROPOSED
---	WATER MAIN	---	---	---	---	---	---	---
---	LAND DRAINAGE SEWER	---	---	---	---	---	---	---
---	WASTE WATER SEWER	---	---	---	---	---	---	---
---	HYDRO	---	---	---	---	---	---	---
---	M.T.S.	---	---	---	---	---	---	---
---	GAS	---	---	---	---	---	---	---
---	SIGNALS	---	---	---	---	---	---	---
○	MANHOLE	○	---	---	---	---	---	---
□	CATCH BASIN	□	---	---	---	---	---	---
△	CURB INLET	△	---	---	---	---	---	---
△	UTILITIES ADJUSTED	△	---	---	---	---	---	---
⌋	PLUG	⌋	---	---	---	---	---	---
⊕	HYDRANT	⊕	---	---	---	---	---	---
⊕	VALVE	⊕	---	---	---	---	---	---
⊕	CURB STOP	⊕	---	---	---	---	---	---
---	GROUND GRADE	---	---	---	---	---	---	---
(231.000)	PAVEMENT GRADE	(231.000)	---	---	---	---	---	---
---	ANCHOR	---	---	---	---	---	---	---
#111	CIVIC ADDRESS	---	---	---	---	---	---	---
---	EXISTING	---	---	---	---	---	---	---

**LOCATIONS APPROVED UNDERGROUND STRUCTURES**

SIGNED BY: \_\_\_\_\_ DATE: \_\_\_\_\_

LOCATION OF UNDERGROUND STRUCTURES AS SHOWN ARE BASED ON THE BEST INFORMATION AVAILABLE BUT NO GUARANTEE IS GIVEN THAT ALL EXISTING UTILITIES ARE SHOWN OR THAT THE GIVEN LOCATIONS ARE EXACT CONFIRMATION OF EXISTENCE AND EXACT LOCATION OF ALL SERVICES MUST BE OBTAINED FROM THE INDIVIDUAL UTILITIES BEFORE PROCEEDING

NO.	REVISIONS	DATE	BY
H			
G			
F			
E			
D			
C	ISSUED FOR TENDER	20190502	R.H.
B	DETAILED DESIGN REVIEW	20190329	K.G.
A	PRELIMINARY DESIGN REVIEW	20190211	R.H.

**wsp**

G.M. BENCHMARK LOCATION: TOP OF TOP NUT ON HYDRANT AT SOUTHEAST CORNER OF LODGE AVENUE AND ANSLIE STREET  
ELEV. 237.923

DESIGNED BY: R.H./K.G. CHECKED BY: V.M.  
DRAWN BY: R.H./K.G. APPROVED BY: S.M.

WSP Canada Group Limited  
Suite 111 - 93 Lombard Ave  
Winnipeg, MB R3B 3B1  
t. 204.943.3178  
f. 204.943.4948  
www.wsp.com

ENGINEER'S SEAL  
S.C. MINTY  
MEMBER 29873  
REGISTERED PROFESSIONAL ENGINEER

CONSULTANT ACAD DWG. NO.  
18M-01969-00-17

**FOR TENDER PURPOSES ONLY**  
**NOT FOR CONSTRUCTION**

**METRIC**  
WHOLE NUMBERS INDICATE MILLIMETRES  
DECIMALIZED NUMBERS INDICATE METRES

**THE CITY OF WINNIPEG**  
PUBLIC WORKS DEPARTMENT  
ENGINEERING SERVICES DIVISION

2019 STREET RENEWAL PROGRAM  
LODGE AVENUE  
PAVEMENT REHABILITATION  
STA. 2+50 TO STA. 3+95

CITY DRAWING NUMBER  
SHEET 04 OF 14  
BID NO.  
60-2019

May 07, 2019 - 3:50pm  
 P:\2018\18M-01969-00 - 2019 Local Streets Package\19-R-03\Contract 2\10 Drawings\03 Working Drawings\18M-01969-00 Lodge Ave Plan&Profile.dwg - cab.60-2019\_Drawing\_18M-01969-00-17-RC