

- NOTES:**
1. ALL WORK AND MATERIALS TO BE IN ACCORDANCE WITH THE LATEST REVISION OF THE CITY OF WINNIPEG STANDARD CONSTRUCTION SPECIFICATIONS.
 2. CONTRACTOR TO CONFIRM THE LOCATION OF ALL UTILITIES/SERVICES IN THE FIELD PRIOR TO CONSTRUCTION.
 3. ALL ROADWAY DIMENSIONS SHOWN ARE TO BACK OF CURB.
 4. EXISTING ASPHALT TO BE PLANNED AS SHOWN OR AS DIRECTED BY CONTRACT ADMINISTRATOR.
 5. PAVEMENT REPAIRS SHOWN ARE ONLY A REPRESENTATIVE APPROXIMATION OF THE TENDERED QUANTITIES.
 6. RENEW CURB AND SIDEWALK AS IDENTIFIED BY CONTRACT ADMINISTRATOR.
 7. ALL PRIVATE WALKWAYS TO BE ADJUSTED TO NEW SIDEWALK OR TOP OF CURB ELEVATION, AS DIRECTED BY THE CONTRACT ADMINISTRATOR.
 8. MODIFIED BARRIER CURB TO BE CONSTRUCTED AT ALL INTERSECTION RADII AND BACK LANE RADII.
 9. CONTRACTORS TO TAKE PRECAUTIONARY STEPS TO PROTECT EXISTING TREES WITHIN THE LIMITS OF CONSTRUCTION FROM DAMAGE FROM CONSTRUCTION ACTIVITIES AS OUTLINED IN THE SPECIFICATIONS.
 10. LAMP STANDARDS, HYDRO POLES, AND ANCHORS THAT REQUIRE TEMPORARY SUPPORT, REMOVAL OR REPLACEMENT, TO BE DONE SO AT THE EXPENSE OF THE CONTRACTOR AS NECESSARY.
 11. ALL BOULEVARDS TO BE SODDED UNLESS OTHERWISE NOTED.
 12. CONTRACTOR TO CONFIRM LOCATION AND LIMITS OF SEWER REPAIRS BY PERFORMING VIDEO INSPECTION AND REVIEWING WITH CONTRACT ADMINISTRATOR PRIOR TO CONSTRUCTION (IF REQ'D).


EXISTING	LEGEND-PLAN	PROPOSED	EXISTING	LEGEND-PLAN	PROPOSED	EXISTING	LEGEND-PROFILE	PROPOSED
---	WATER MAIN	---	---	---	---	---	---	---
---	LAND DRAINAGE SEWER	---	---	---	---	---	---	---
---	WASTE WATER SEWER	---	---	---	---	---	---	---
---	HYDRO	---	---	---	---	---	---	---
---	M.T.S.	---	---	---	---	---	---	---
---	GAS	---	---	---	---	---	---	---
---	SIGNALS	---	---	---	---	---	---	---
○	MANHOLE	○	○	○	○	---	---	---
○	CATCH BASIN	○	○	○	○	---	---	---
△	CURB INLET	△	△	△	△	---	---	---
△	UTILITIES ADJUSTED	△	△	△	△	---	---	---
⌋	PLUG	⌋	⌋	⌋	⌋	---	---	---
⊕	HYDRANT	⊕	⊕	⊕	⊕	---	---	---
⊕	VALVE	⊕	⊕	⊕	⊕	---	---	---
⊕	CURB STOP	⊕	⊕	⊕	⊕	---	---	---
---	GROUND GRADE	---	---	---	---	---	---	---
(231.000)	PAVEMENT GRADE	(231.000)	(231.000)	(231.000)	(231.000)	---	---	---
---	ANCHOR	---	---	---	---	---	---	---
#11	CIVIC ADDRESS	#11	#11	#11	#11	---	---	---
---	EXISTING	---	---	---	---	---	---	---

LOCATIONS APPROVED UNDERGROUND STRUCTURES

SIGNED BY: _____ DATE: _____

SUPV U/G STRUCTURES

LOCATION OF UNDERGROUND STRUCTURES AS SHOWN ARE BASED ON THE BEST INFORMATION AVAILABLE BUT NO GUARANTEE IS GIVEN THAT ALL EXISTING UTILITIES ARE SHOWN OR THAT THE GIVEN LOCATIONS ARE EXACT CONFIRMATION OF EXISTENCE AND EXACT LOCATION OF ALL SERVICES MUST BE OBTAINED FROM THE INDIVIDUAL UTILITIES BEFORE PROCEEDING

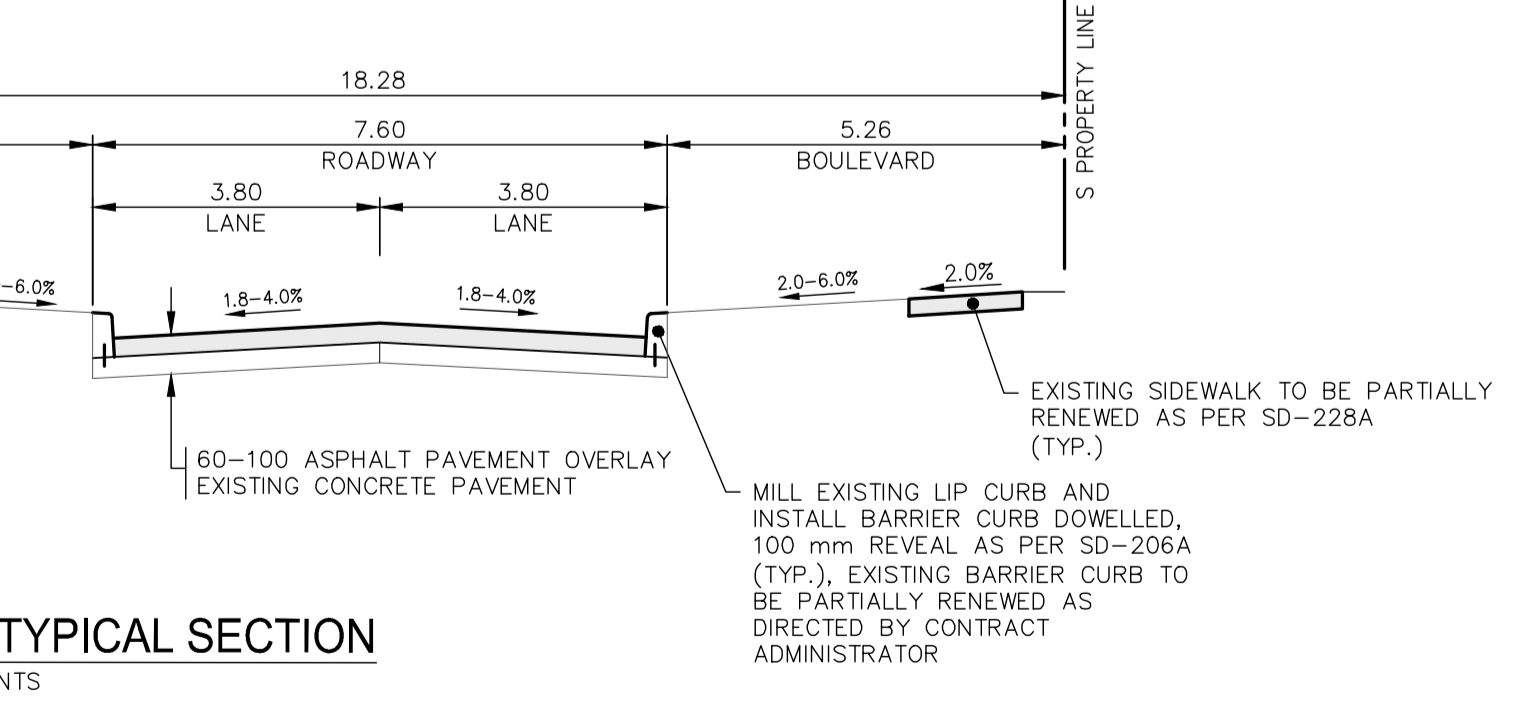

METRIC

WHOLE NUMBERS INDICATE MILLIMETRES
DECIMALIZED NUMBERS INDICATE METRES

FOR TENDER PURPOSES ONLY
NOT FOR CONSTRUCTION

ENGINEERS GEOSCIENTISTS MANITOBA
Certificate of Authorization
WSP Canada Group Limited
No. 6657

THE CITY OF WINNIPEG
PUBLIC WORKS DEPARTMENT
ENGINEERING SERVICES DIVISION

2019 STREET RENEWAL PROGRAM
LODGE AVENUE

PAVEMENT REHABILITATION
STA. 3+95 TO STA. 5+60

CITY DRAWING NUMBER: ---
SHEET 05 OF 14
BID NO. 60-2019

wsp

WSP Canada Group Limited
Suite 111 - 93 Lombard Ave
Winnipeg, MB R3B 3B1
t. 204.943.3178
f. 204.943.4948
www.wsp.com

DESIGNED BY: R.H./K.G.
CHECKED BY: V.M.
DRAWN BY: R.H./K.G.
APPROVED BY: S.M.

NO. REVISIONS DATE BY

DATE: JANUARY 2019

ENGINEER'S SEAL
PROVINCE OF MANITOBA
S.C. MINTY
MEMBER 29373
REGISTERED PROFESSIONAL ENGINEER

CONSULTANT ACAD. DWG. NO.
18M-01969-00-18

May 07, 2019 - 3:51pm
 P:\2018\18M-01969-00 - 2019 Local Streets Package-19-R-03\Contract 2\10 Drawings\03 Working Drawings\18M-01969-00 Lodge Ave Plan&Profile.dwg - tab:60-2019_Drawing_18M-01969-00-18-RC