


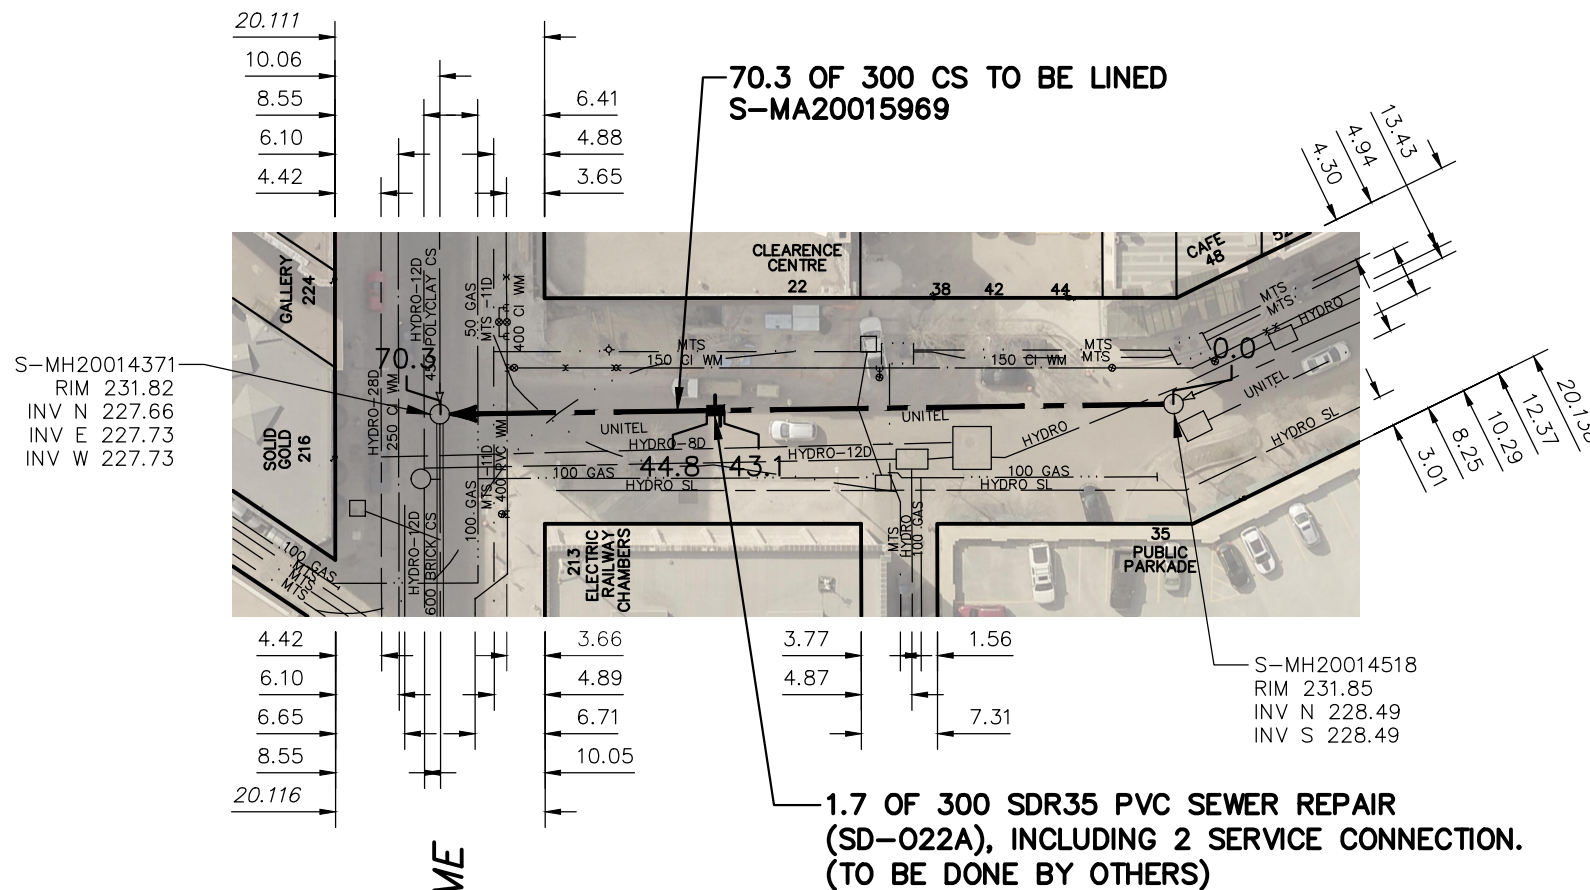

ALBERT STREET



SEWER JUNCTION INFORMATION FROM SEWER VIDEO INSPECTION SEWER ID S-MA20015969		
DISTANCE FROM MH ID S-MH20014518	DIAMETER	CLOCK
5.4	150	3
13.0	150	3
13.5	150	9
15.5	150	10
16.2	150	10
24.3	150	9
25.7	150	3
25.8	150	2
26.3	150	9
29.5	150	3
30.0	150	9
34.4	150	10
34.5	150	3
39.0	150	3
39.6	150	9
43.5	150	10
44.0	150	2
48.0	150	3
49.0	150	10

WARNING


IF POWER EQUIPMENT OR EXPLOSIVES ARE TO BE USED FOR EXCAVATION ON THIS PROJECT THE CONTRACTOR MUST:

- 1) NOTIFY THE GAS COMPANY OF THE PROPOSED LOCATION OF EXCAVATION.
- 2) TAKE PRECAUTION TO AVOID DAMAGE TO GAS COMPANY INSTALLATIONS.

SEE PROVINCIAL REGULATION 210/72 FOR DETAILS

METRIC

WHOLE NUMBERS INDICATE MILLIMETRES
DECIMALIZED NUMBERS INDICATE METRES

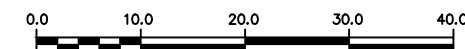

FOR INDEX SEE
12201

<p>LOCATION APPROVED UNDERGROUND STRUCTURES</p> <p>SUPV. U/G STRUCTURES COMMITTEE _____ DATE _____</p> <p>NOTE: LOCATION OF UNDERGROUND STRUCTURES AS SHOWN ARE BASED ON THE BEST INFORMATION AVAILABLE BUT NO GUARANTEE IS GIVEN THAT ALL EXISTING UTILITIES ARE SHOWN OR THAT THE GIVEN LOCATIONS ARE EXACT. CONFIRMATION OF EXISTENCE AND EXACT LOCATION OF ALL SERVICES MUST BE OBTAINED FROM THE INDIVIDUAL UTILITIES BEFORE PROCEEDING WITH CONSTRUCTION.</p>	<p>B.M. ELEV.</p> <table border="1" style="width:100%; height: 100px;"> <tr><td> </td><td> </td><td> </td><td> </td></tr> <tr><td> </td><td> </td><td> </td><td> </td></tr> <tr><td> </td><td> </td><td> </td><td> </td></tr> <tr><td> </td><td> </td><td> </td><td> </td></tr> <tr><td> </td><td> </td><td> </td><td> </td></tr> <tr><td> </td><td> </td><td> </td><td> </td></tr> <tr><td> </td><td> </td><td> </td><td> </td></tr> <tr><td> </td><td> </td><td> </td><td> </td></tr> <tr><td> </td><td> </td><td> </td><td> </td></tr> <tr><td> </td><td> </td><td> </td><td> </td></tr> <tr><td> </td><td> </td><td> </td><td> </td></tr> </table>	<table border="1" style="width:100%;"> <tr> <td>DESIGNED BY</td><td>SC</td> <td>CHECKED BY</td><td>SC</td> </tr> <tr> <td>DRAWN BY</td><td>AJ</td> <td>APPROVED BY</td><td>KZ</td> </tr> <tr> <td>SCALE: HORIZONTAL</td><td>1:750</td> <td>RELEASED FOR CONSTRUCTION</td><td>S. COURNOYER</td> </tr> <tr> <td>VERTICAL</td><td> </td> <td>DATE</td><td>2019 07 12</td> </tr> </table>	DESIGNED BY	SC	CHECKED BY	SC	DRAWN BY	AJ	APPROVED BY	KZ	SCALE: HORIZONTAL	1:750	RELEASED FOR CONSTRUCTION	S. COURNOYER	VERTICAL		DATE	2019 07 12	<p>ENGINEER'S SEAL</p> <p>ORIGINAL SIGNED BY S.R.J. COURNOYER 19/07/12</p> <p>CONSULTANT DRAWING NUMBER -</p>	<p>THE CITY OF WINNIPEG WATER AND WASTE DEPARTMENT ENGINEERING DIVISION</p> <p>2018 SEWER MAIN RENEWALS BY AUGMENTATION ALBERT STREET 1ST MH N OF NOTRE DAME AVENUE TO MH AT NOTRE DAME AVENUE</p>	<p>SHEET 4 OF 57</p> <p>CITY DRAWING NUMBER 12203</p>
DESIGNED BY	SC	CHECKED BY	SC	
DRAWN BY	AJ	APPROVED BY	KZ	
SCALE: HORIZONTAL	1:750	RELEASED FOR CONSTRUCTION	S. COURNOYER	
VERTICAL		DATE	2019 07 12	
<table border="1" style="width:100%;"> <thead> <tr> <th>NO.</th><th>REVISIONS</th><th>DATE</th><th>BY</th></tr> </thead> <tbody> <tr><td> </td><td> </td><td> </td><td> </td></tr> <tr><td> </td><td> </td><td> </td><td> </td></tr> <tr><td> </td><td> </td><td> </td><td> </td></tr> </tbody> </table>		NO.	REVISIONS	DATE	BY													<p>PLOT DATE: 2019 07 12</p>		<p>BID OPPORTUNITY: 619-2019 CONTRACT NUMBER: 5</p>		<p>FILE PATH: R:\DRAWINGS\SEWER\2018 RENEWALS\RENEWALS & ASSOCIATED WORKS\CONTRACT 5\CONSTRUCTION DWGS\ FILE NAME: ALBERT ST.dwg</p>	
NO.	REVISIONS	DATE	BY	