




COOPER AVENUE (CL)

COLONY ST

OSBORNE ST N

MEMORIAL BLVD

136.1 OF 300 CS TO BE LINED
S-MA20014889

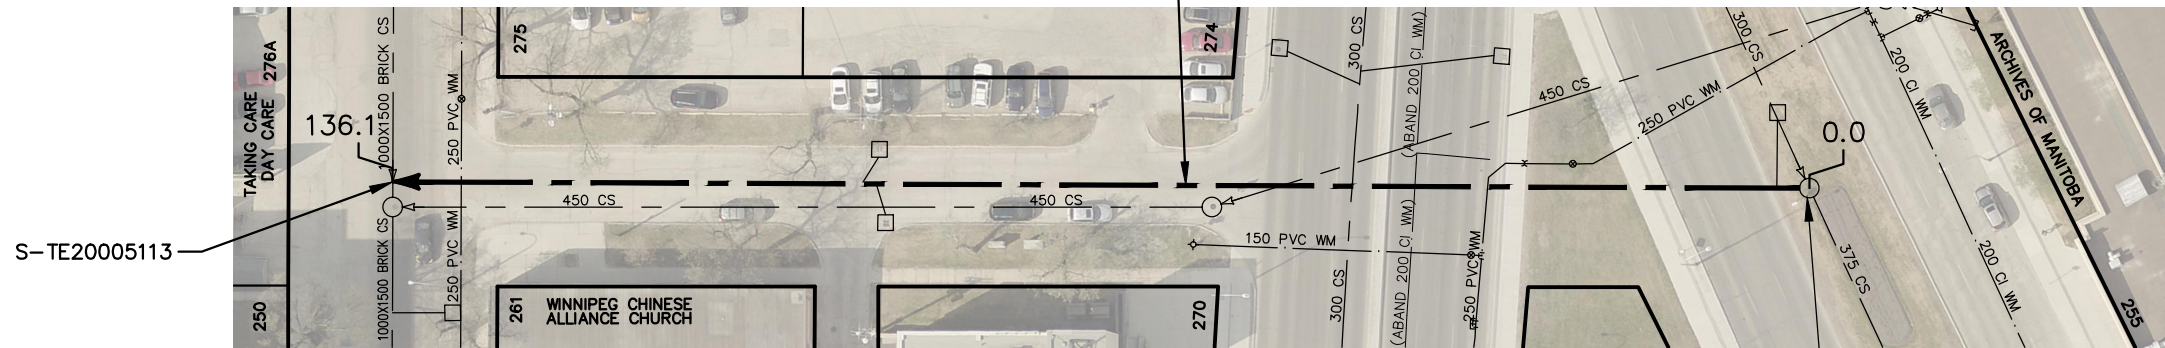

SEWER JUNCTION INFORMATION FROM SEWER VIDEO INSPECTION		
SEWER ID S-MA20014889		
DISTANCE FROM MH ID S-MH20013486		
DISTANCE	DIAMETER	CLOCK
13.2	150	11
20.8	150	2
28.2	150	11
53.5	150	11
70.0	150	11
83.8	150	10

S-MH20013486
RIM 231.67
INV S 227.87
INV W 226.79
INV N 227.88

WARNING

IF POWER EQUIPMENT OR EXPLOSIVES ARE TO BE USED FOR EXCAVATION ON THIS PROJECT THE CONTRACTOR MUST:

- 1) NOTIFY THE GAS COMPANY OF THE PROPOSED LOCATION OF EXCAVATION.
- 2) TAKE PRECAUTION TO AVOID DAMAGE TO GAS COMPANY INSTALLATIONS.

SEE PROVINCIAL REGULATION 210/72 FOR DETAILS

METRIC

WHOLE NUMBERS INDICATE MILLIMETRES
DECIMALIZED NUMBERS INDICATE METRES

FOR INDEX SEE 12201



<p>LOCATION APPROVED UNDERGROUND STRUCTURES</p> <p>SUPV. U/G STRUCTURES COMMITTEE _____ DATE _____</p> <p>NOTE: LOCATION OF UNDERGROUND STRUCTURES AS SHOWN ARE BASED ON THE BEST INFORMATION AVAILABLE BUT NO GUARANTEE IS GIVEN THAT ALL EXISTING UTILITIES ARE SHOWN OR THAT THE GIVEN LOCATIONS ARE EXACT. CONFIRMATION OF EXISTENCE AND EXACT LOCATION OF ALL SERVICES MUST BE OBTAINED FROM THE INDIVIDUAL UTILITIES BEFORE PROCEEDING WITH CONSTRUCTION.</p>	<p>B.M. ELEV.</p> <table border="1" style="width:100%; height: 100px;"> <tr><td> </td><td> </td><td> </td><td> </td></tr> <tr><td> </td><td> </td><td> </td><td> </td></tr> <tr><td> </td><td> </td><td> </td><td> </td></tr> <tr><td> </td><td> </td><td> </td><td> </td></tr> <tr><td> </td><td> </td><td> </td><td> </td></tr> <tr><td> </td><td> </td><td> </td><td> </td></tr> <tr><td> </td><td> </td><td> </td><td> </td></tr> <tr><td> </td><td> </td><td> </td><td> </td></tr> <tr><td> </td><td> </td><td> </td><td> </td></tr> <tr><td> </td><td> </td><td> </td><td> </td></tr> <tr><td> </td><td> </td><td> </td><td> </td></tr> </table>	<table border="1" style="width:100%;"> <tr> <td>DESIGNED BY</td> <td>SC</td> <td>CHECKED BY</td> <td>SC</td> </tr> <tr> <td>DRAWN BY</td> <td>AJ</td> <td>APPROVED BY</td> <td>KZ</td> </tr> <tr> <td>SCALE:</td> <td></td> <td>RELEASED FOR CONSTRUCTION</td> <td></td> </tr> <tr> <td>HORIZONTAL</td> <td>1:750</td> <td rowspan="2" style="text-align: center; vertical-align: middle;"> S. COURNOYER </td> <td></td> </tr> <tr> <td>VERTICAL</td> <td></td> <td></td> </tr> <tr> <td>DATE</td> <td>2019 07 12</td> <td>DATE</td> <td>2019 07 12</td> </tr> </table>	DESIGNED BY	SC	CHECKED BY	SC	DRAWN BY	AJ	APPROVED BY	KZ	SCALE:		RELEASED FOR CONSTRUCTION		HORIZONTAL	1:750	S. COURNOYER		VERTICAL			DATE	2019 07 12	DATE	2019 07 12	<p>ENGINEER'S SEAL</p> <p style="text-align: center;">ORIGINAL SIGNED BY S.R.J. COURNOYER 19/07/12</p> <p>CONSULTANT DRAWING NUMBER -</p>	<p>THE CITY OF WINNIPEG WATER AND WASTE DEPARTMENT ENGINEERING DIVISION</p> <p>2018 SEWER MAIN RENEWALS BY CIPP LINING COOPER AVENUE (CL) MH AT MEMORIAL BOULEVARD (CL) TO NODE AT COLONY STREET (CL)</p>	<p>SHEET 13 OF 57</p> <p>CITY DRAWING NUMBER</p> <p style="font-size: 24pt; text-align: center;">12212</p>
DESIGNED BY	SC	CHECKED BY	SC	
DRAWN BY	AJ	APPROVED BY	KZ	
SCALE:		RELEASED FOR CONSTRUCTION	
HORIZONTAL	1:750	S. COURNOYER	
VERTICAL	
DATE	2019 07 12	DATE	2019 07 12	
		PLOT DATE: 2019 07 12		BID OPPORTUNITY: 619-2019 CONTRACT NUMBER: 5		FILE PATH: R:\DRAWINGS\SEWER\2018 RENEWALS\RENEWALS & ASSOCIATED WORKS\CONTRACT 5\CONSTRUCTION DWGS\ FILE NAME: COOPER AVE (CL).dwg	