




# DOWNING STREET

← 171m N OF N/R  
YARWOOD AVE

96.4 OF 375 CS TO BE LINED  
S-MA20010306

SEE DWG 12216

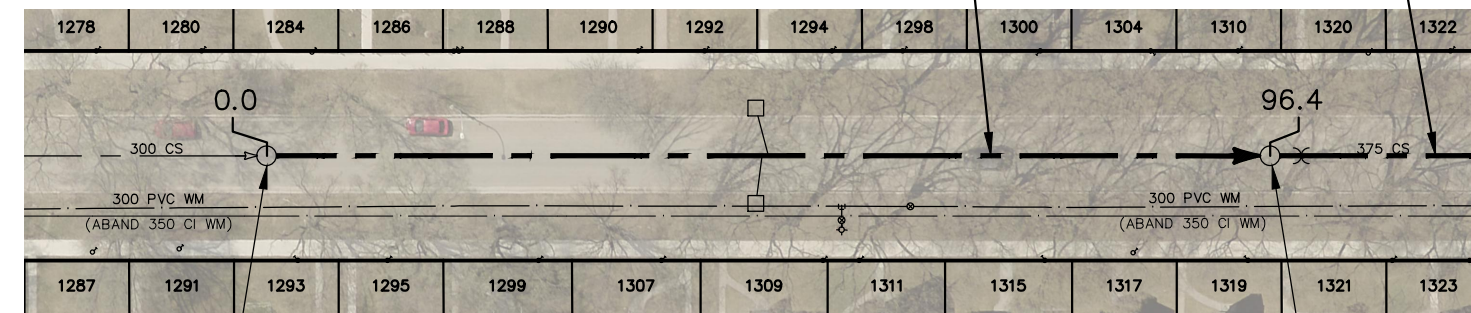

S-MH20009410  
RIM 231.95  
INV N 227.97  
INV S 227.97

S-MH20009414  
RIM 231.94  
INV N 227.59  
INV S 227.59

SEWER JUNCTION INFORMATION FROM SEWER VIDEO INSPECTION		
SEWER ID S-MA20010306		
DISTANCE FROM MH ID S-MH20009410		
DISTANCE	DIAMETER	CLOCK
3.5	150	2
5.3	150	2
5.8	150	10
12.7	150	10
15.7	150	2
16.2	150	10
17.5	150	10
25.7	150	2
35.6	150	2
36.2	150	10
41.4	150	10
46.3	150	10
49.4	150	2
49.9	150	10
56.3	150	2
56.8	150	10
66.1	150	2
66.2	150	2
66.7	150	10
66.7	150	10
76.1	150	2
76.6	150	10
85.6	150	2
86.0	150	2
86.6	150	10
94.4	150	2
94.9	150	10

## WARNING

IF POWER EQUIPMENT OR EXPLOSIVES ARE TO BE USED FOR EXCAVATION ON THIS PROJECT THE CONTRACTOR MUST:


- 1) NOTIFY THE GAS COMPANY OF THE PROPOSED LOCATION OF EXCAVATION.
- 2) TAKE PRECAUTION TO AVOID DAMAGE TO GAS COMPANY INSTALLATIONS.

SEE PROVINCIAL REGULATION 210/72 FOR DETAILS

FOR INDEX SEE  
12201

## METRIC

WHOLE NUMBERS INDICATE MILLIMETRES  
DECIMALIZED NUMBERS INDICATE METRES

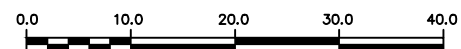

### LOCATION APPROVED UNDERGROUND STRUCTURES

SUPV. U/G STRUCTURES COMMITTEE DATE

#### NOTE:

LOCATION OF UNDERGROUND STRUCTURES AS SHOWN ARE BASED ON THE BEST INFORMATION AVAILABLE BUT NO GUARANTEE IS GIVEN THAT ALL EXISTING UTILITIES ARE SHOWN OR THAT THE GIVEN LOCATIONS ARE EXACT. CONFIRMATION OF EXISTENCE AND EXACT LOCATION OF ALL SERVICES MUST BE OBTAINED FROM THE INDIVIDUAL UTILITIES BEFORE PROCEEDING WITH CONSTRUCTION.

B.M. ELEV.			
NO.	REVISIONS	DATE	BY

DESIGNED BY	SC	CHECKED BY	SC
DRAWN BY	AJ	APPROVED BY	KZ
SCALE:		RELEASED FOR CONSTRUCTION	
HORIZONTAL	1:750	<b>S. COURNOYER</b>	
VERTICAL			
DATE	2019 07 12	DATE	2019 07 12

ENGINEER'S SEAL  
**ORIGINAL SIGNED BY S.R.J. COURNOYER 19/07/12**  
CONSULTANT DRAWING NUMBER: -



## THE CITY OF WINNIPEG WATER AND WASTE DEPARTMENT ENGINEERING DIVISION

2018 SEWER MAIN RENEWALS  
BY CIPP LINING  
**DOWNING STREET**  
3RD MH N YARWOOD STREET TO  
4TH MH N YARWOOD STREET

SHEET **16** OF **57**  
CITY DRAWING NUMBER  
**12215**

PLOT DATE: 2019 07 12

BID OPPORTUNITY: 619-2019  
CONTRACT NUMBER: 5

FILE PATH: R:\DRAWINGS\SEWER\2018 RENEWALS\RENEWALS & ASSOCIATED WORKS\CONTRACT 5\CONSTRUCTION DWGS\  
FILE NAME: DOWNING ST 3RD MH N YARWOOD ST TO 4TH MH N YARWOOD ST.dwg