


EDMONTON STREET

80.7 OF 375 CS TO BE LINED
S-MA70040518

ST MARY
AVE

REPLACE GROUT RISER
AND BENCHING
(TO BE DONE BY OTHERS)

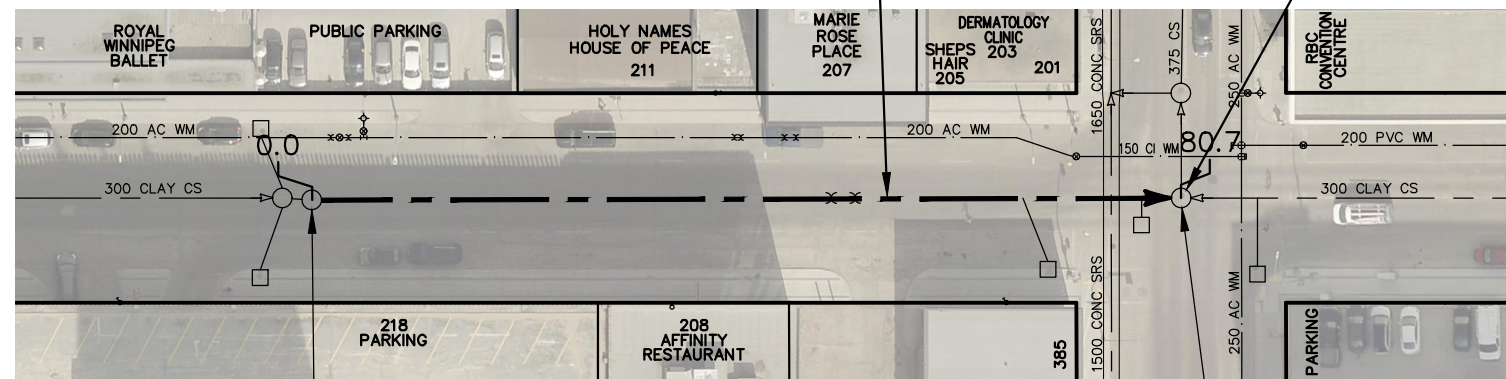

SEWER JUNCTION INFORMATION FROM SEWER VIDEO INSPECTION		
SEWER ID S-MA70040518		
DISTANCE FROM MH ID S-MH70016166		
DISTANCE	DIAMETER	CLOCK
0.7	150	2
8.0	150	2
14.2	150	10
14.9	150	2
22.9	150	10
38.2	250	10
38.8	150	2
45.6	150	10
46.3	150	2
48.1	150	10
48.9	150	10
53.0	150	11
53.6	150	2
61.7	150	10
62.5	100	2
64.0	150	1
69.3	150	2
70.8	150	10
73.8	150	2
74.6	150	2

WARNING

IF POWER EQUIPMENT OR EXPLOSIVES ARE TO BE USED FOR EXCAVATION ON THIS PROJECT THE CONTRACTOR MUST:


- 1) NOTIFY THE GAS COMPANY OF THE PROPOSED LOCATION OF EXCAVATION.
- 2) TAKE PRECAUTION TO AVOID DAMAGE TO GAS COMPANY INSTALLATIONS.

SEE PROVINCIAL REGULATION 210/72 FOR DETAILS

FOR INDEX SEE
12201

METRIC

WHOLE NUMBERS INDICATE MILLIMETRES
DECIMALIZED NUMBERS INDICATE METRES

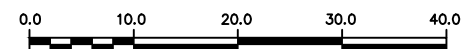

LOCATION APPROVED UNDERGROUND STRUCTURES

SUPV. U/G STRUCTURES COMMITTEE DATE

NOTE:

LOCATION OF UNDERGROUND STRUCTURES AS SHOWN ARE BASED ON THE BEST INFORMATION AVAILABLE BUT NO GUARANTEE IS GIVEN THAT ALL EXISTING UTILITIES ARE SHOWN OR THAT THE GIVEN LOCATIONS ARE EXACT. CONFIRMATION OF EXISTENCE AND EXACT LOCATION OF ALL SERVICES MUST BE OBTAINED FROM THE INDIVIDUAL UTILITIES BEFORE PROCEEDING WITH CONSTRUCTION.

B.M. ELEV.			
NO.	REVISIONS	DATE	BY

DESIGNED BY	SC	CHECKED BY	SC
DRAWN BY	AJ	APPROVED BY	KZ
SCALE:		RELEASED FOR CONSTRUCTION	
HORIZONTAL	1:750	S. COURNOYER	
VERTICAL			
DATE	2019 07 12	DATE	2019 07 12

ENGINEER'S SEAL
ORIGINAL SIGNED BY S.R.J. COURNOYER 19/07/12
CONSULTANT DRAWING NUMBER -



THE CITY OF WINNIPEG WATER AND WASTE DEPARTMENT ENGINEERING DIVISION

2018 SEWER MAIN RENEWALS
BY CIPP LINING
EDMONTON STREET
2ND MH N OF ST MARY AVENUE TO
MH AT ST MARY AVENUE (Q)

SHEET **19** OF **57**
CITY DRAWING NUMBER
12218