


GOULDING STREET

PORTAGE
AVE

85.4 OF 375 CS TO BE LINED
S-MA20011119

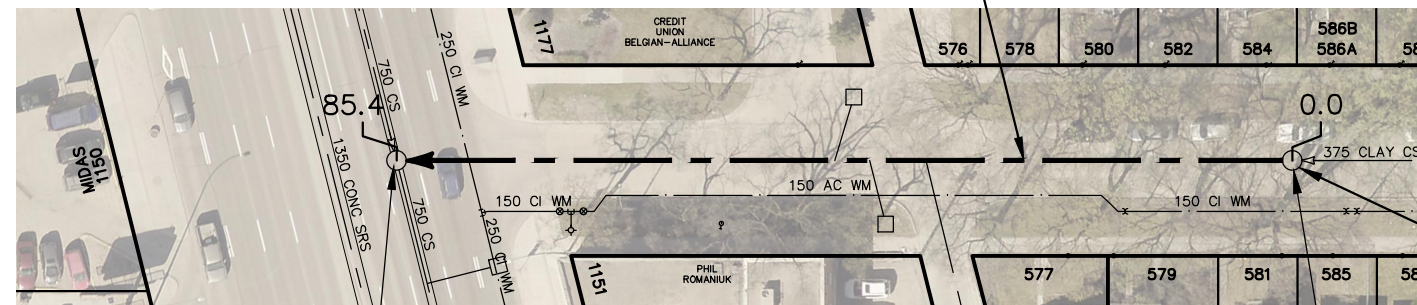

REPLACE BENCHING
(TO BE DONE BY OTHERS)

S-MH20010124
RIM 232.98
INV N 226.22
INV E 226.21
INV W 226.22

S-MH20010148
RIM 232.29
INV N 228.20
INV S 228.19

SEWER JUNCTION INFORMATION FROM SEWER VIDEO INSPECTION		
SEWER ID S-MA20011119		
DISTANCE FROM MH ID S-MH20010148		
DISTANCE	DIAMETER	CLOCK
4.7	150	10
5.5	150	2
13.2	150	2
19.3	150	10
21.6	150	2
25.4	150	10
32.3	150	1
41.3	150	10
45.2	250	1
48.0	150	2
56.5	150	10

WARNING

IF POWER EQUIPMENT OR EXPLOSIVES
ARE TO BE USED FOR EXCAVATION ON
THIS PROJECT THE CONTRACTOR MUST:


- 1) NOTIFY THE GAS COMPANY OF THE PROPOSED LOCATION OF EXCAVATION.
- 2) TAKE PRECAUTION TO AVOID DAMAGE TO GAS COMPANY INSTALLATIONS.

SEE PROVINCIAL REGULATION 210/72 FOR DETAILS

FOR INDEX SEE
12202

METRIC

WHOLE NUMBERS INDICATE MILLIMETRES
DECIMALIZED NUMBERS INDICATE METRES

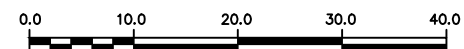

LOCATION APPROVED UNDERGROUND STRUCTURES

SUPV. U/G STRUCTURES COMMITTEE DATE

NOTE:

LOCATION OF UNDERGROUND STRUCTURES AS SHOWN ARE BASED ON THE BEST INFORMATION AVAILABLE BUT NO GUARANTEE IS GIVEN THAT ALL EXISTING UTILITIES ARE SHOWN OR THAT THE GIVEN LOCATIONS ARE EXACT. CONFIRMATION OF EXISTENCE AND EXACT LOCATION OF ALL SERVICES MUST BE OBTAINED FROM THE INDIVIDUAL UTILITIES BEFORE PROCEEDING WITH CONSTRUCTION.

B.M. ELEV.			
NO.	REVISIONS	DATE	BY

DESIGNED BY	SC	CHECKED BY	SC
DRAWN BY	AJ	APPROVED BY	KZ
SCALE:		RELEASED FOR CONSTRUCTION	
HORIZONTAL	1:750	S. COURNOYER	
VERTICAL			
DATE	2019 07 12	DATE	2019 07 12

ENGINEER'S SEAL
ORIGINAL SIGNED BY S.R.J. COURNOYER 19/07/12
CONSULTANT DRAWING NUMBER: -



THE CITY OF WINNIPEG

WATER AND WASTE DEPARTMENT
ENGINEERING DIVISION

2018 SEWER MAIN RENEWALS
BY CIPP LINING

GOULDING STREET

1ST MH N OF GOULDING STREET TO
MH AT PORTAGE AVENUE (N OF ☺)

SHEET 27 OF 57

CITY DRAWING NUMBER

12226

PLOT DATE: 2019 07 12

BID OPPORTUNITY: 619-2019
CONTRACT NUMBER: 5

FILE PATH: R:\DRAWINGS\SEWER\2018 RENEWALS\RENEWALS & ASSOCIATED WORKS\CONTRACT 5\CONSTRUCTION DWGS\
FILE NAME: GOULDING ST.dwg