


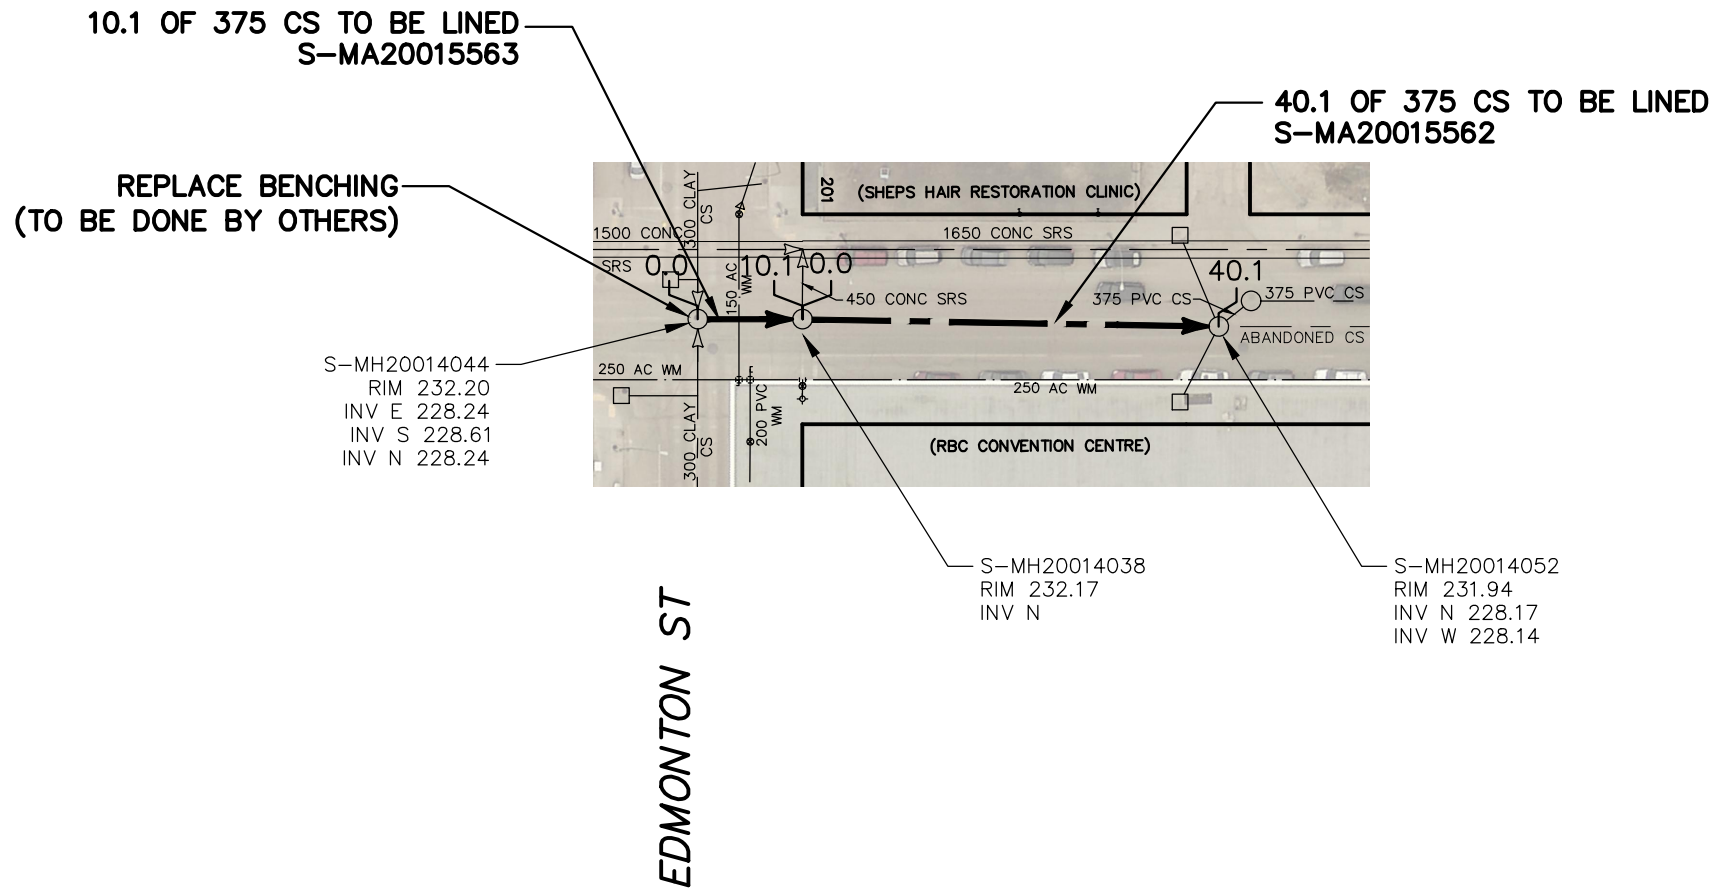

# ST MARY AVENUE



SEWER JUNCTION INFORMATION FROM SEWER VIDEO INSPECTION		
SEWER ID S-MA20015562		
DISTANCE FROM MH ID S-MH20014052		
DISTANCE	DIAMETER	CLOCK
0.6	150	1
31.2	150	10

SEWER JUNCTION INFORMATION FROM SEWER VIDEO INSPECTION		
SEWER ID S-MA20015563		
DISTANCE FROM MH ID S-MH20014038		
DISTANCE	DIAMETER	CLOCK
***NO SERVICE JUNCTION***		


**WARNING**

IF POWER EQUIPMENT OR EXPLOSIVES ARE TO BE USED FOR EXCAVATION ON THIS PROJECT THE CONTRACTOR MUST:

- 1) NOTIFY THE GAS COMPANY OF THE PROPOSED LOCATION OF EXCAVATION.
- 2) TAKE PRECAUTION TO AVOID DAMAGE TO GAS COMPANY INSTALLATIONS.

SEE PROVINCIAL REGULATION 210/72 FOR DETAILS

**FOR INDEX SEE 12202**

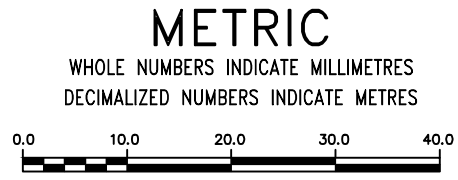

LOCATION APPROVED UNDERGROUND STRUCTURES

SUPV. U/G STRUCTURES COMMITTEE \_\_\_\_\_ DATE \_\_\_\_\_

NOTE:  
LOCATION OF UNDERGROUND STRUCTURES AS SHOWN ARE BASED ON THE BEST INFORMATION AVAILABLE BUT NO GUARANTEE IS GIVEN THAT ALL EXISTING UTILITIES ARE SHOWN OR THAT THE GIVEN LOCATIONS ARE EXACT. CONFIRMATION OF EXISTENCE AND EXACT LOCATION OF ALL SERVICES MUST BE OBTAINED FROM THE INDIVIDUAL UTILITIES BEFORE PROCEEDING WITH CONSTRUCTION.

B.M. ELEV.			
NO.	REVISIONS	DATE	BY

DESIGNED BY	SC	CHECKED BY	SC
DRAWN BY	BL	APPROVED BY	KZ
SCALE:		RELEASED FOR CONSTRUCTION	
HORIZONTAL	1:750	S. COURNOYER	
VERTICAL			
DATE	2019 07 12	DATE	2019 07 12

ENGINEER'S SEAL

**ORIGINAL SIGNED BY S.R.J. COURNOYER 19/07/12**

CONSULTANT DRAWING NUMBER -

**THE CITY OF WINNIPEG**  
WATER AND WASTE DEPARTMENT  
ENGINEERING DIVISION

**2018 SEWER MAIN RENEWALS BY CIPP LINING**

**ST MARY AVENUE**  
MH AT EDMONTON STREET TO 1ST MH E OF EDMONTON STREET

SHEET **54** OF **57**  
CITY DRAWING NUMBER **12253**