


CONTINUOUS RIDGE  
VENT  $\frac{3}{4}$ " INSTALL PER  
MANUFACTURER'S  
RECOMMENDATIONS

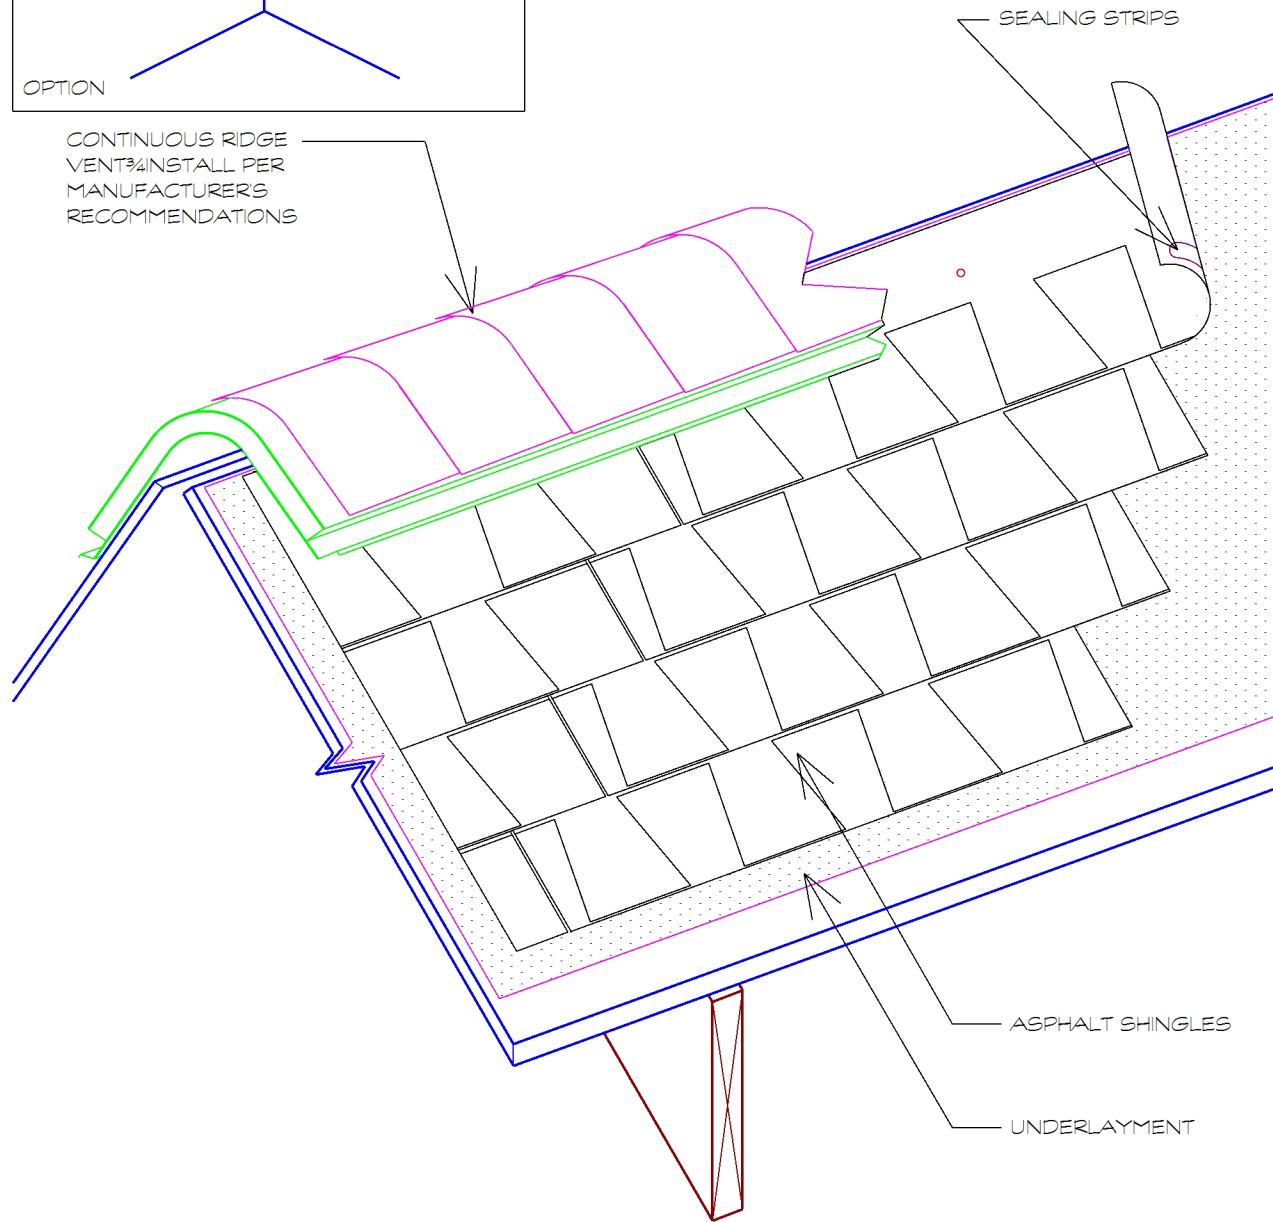

**NOTES:**

1. RIDGE VENT TYPES VARY. FOLLOW MANUFACTURER'S INSTALLATION RECOMMENDATIONS.

RIDGE WITH CONTINUOUS RIDGE VENT

**QCA Building Envelope Ltd.**

1295 Pembina Highway Winnipeg, MB R3T 2B0  
Tel: (204) 371-0996

Project DEERLODGE COMMUNITY CENTRE  
323 BRUCE AVENUE WINNIPEG, MB R3J 2C3

Client City of Winnipeg

Dwg. No. A3-RO

Date February 27, 2019 Scale N.T.S.

This drawing is the property of QCA Building Envelope Ltd.  
It may not be reproduced without consent.