



# THE CITY OF WINNIPEG

## PUBLIC WORKS DEPARTMENT

### ENGINEERING DIVISION


# WINNIPEG BIKE PROJECTS

## NORTHWEST HYDRO CORRIDOR PATHWAY

### PHASE 1 - CHURCH AVENUE TO LEILA AVENUE


BID OPPORTUNITY 656-2019

DRAWING NO.	DESCRIPTION
	TRANSPORTATION
5515081-C-01	STA. 1+534.66 TO STA. 1+845
5515081-C-02	STA. 1+845 TO STA. 2+210
5515081-C-03	STA. 2+210 TO STA. 2+570
5515081-C-04	STA. 2+570 TO STA. 2+918.33
5515081-C-05	STA. 2+941.4 TO STA. 3+280
5515081-C-06	STA. 3+280 TO STA. 3+645
5515081-C-07	STA. 3+645 TO STA. 4+001.8
5515081-C-08	CURVE TABLE

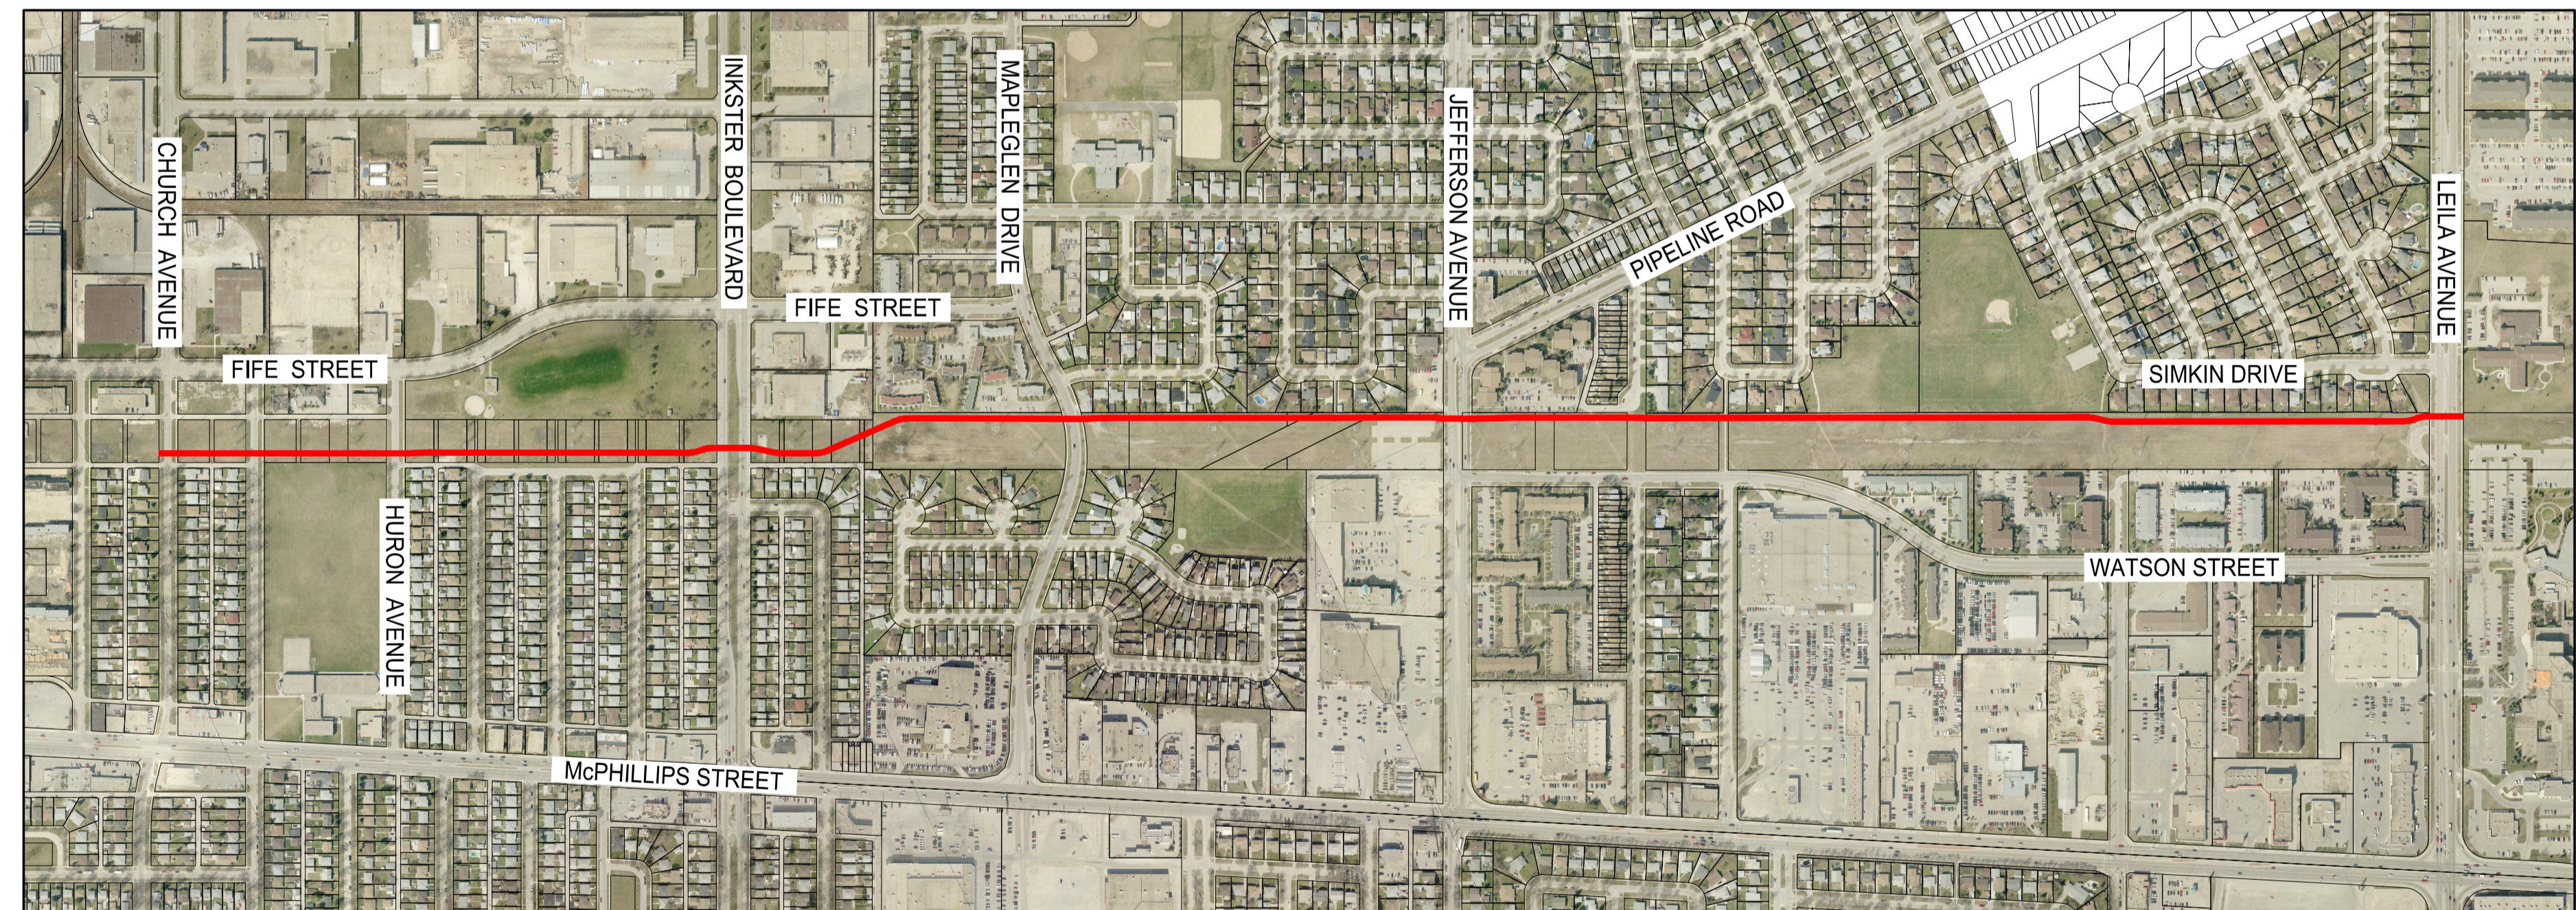

RELEASE FOR CONSTRUCTION BY:

DATE

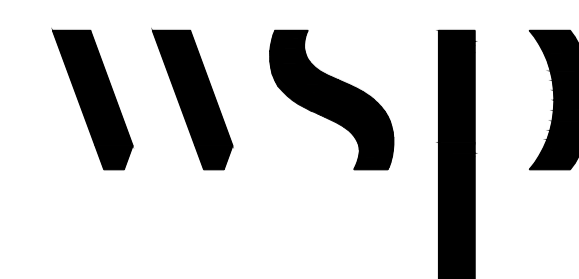

WSP Canada Group Limited  
Suite 111 - 93 Lombard Ave  
Winnipeg, MB R3B 3B1  
t. 204.943.3178  
f. 204.943.4948  
www.wsp.com



I:\27\_656 - 15\_165 - p:\5515081-6562019\5515081 - winnipeg bike projects\wmm drawings\project 4 hydro corridor\construction drawings\5515081-C000\_Cover\_Phase1\_Church\_Ave\_to\_Leila\_Avenue.tbl.C-00\_COVER