



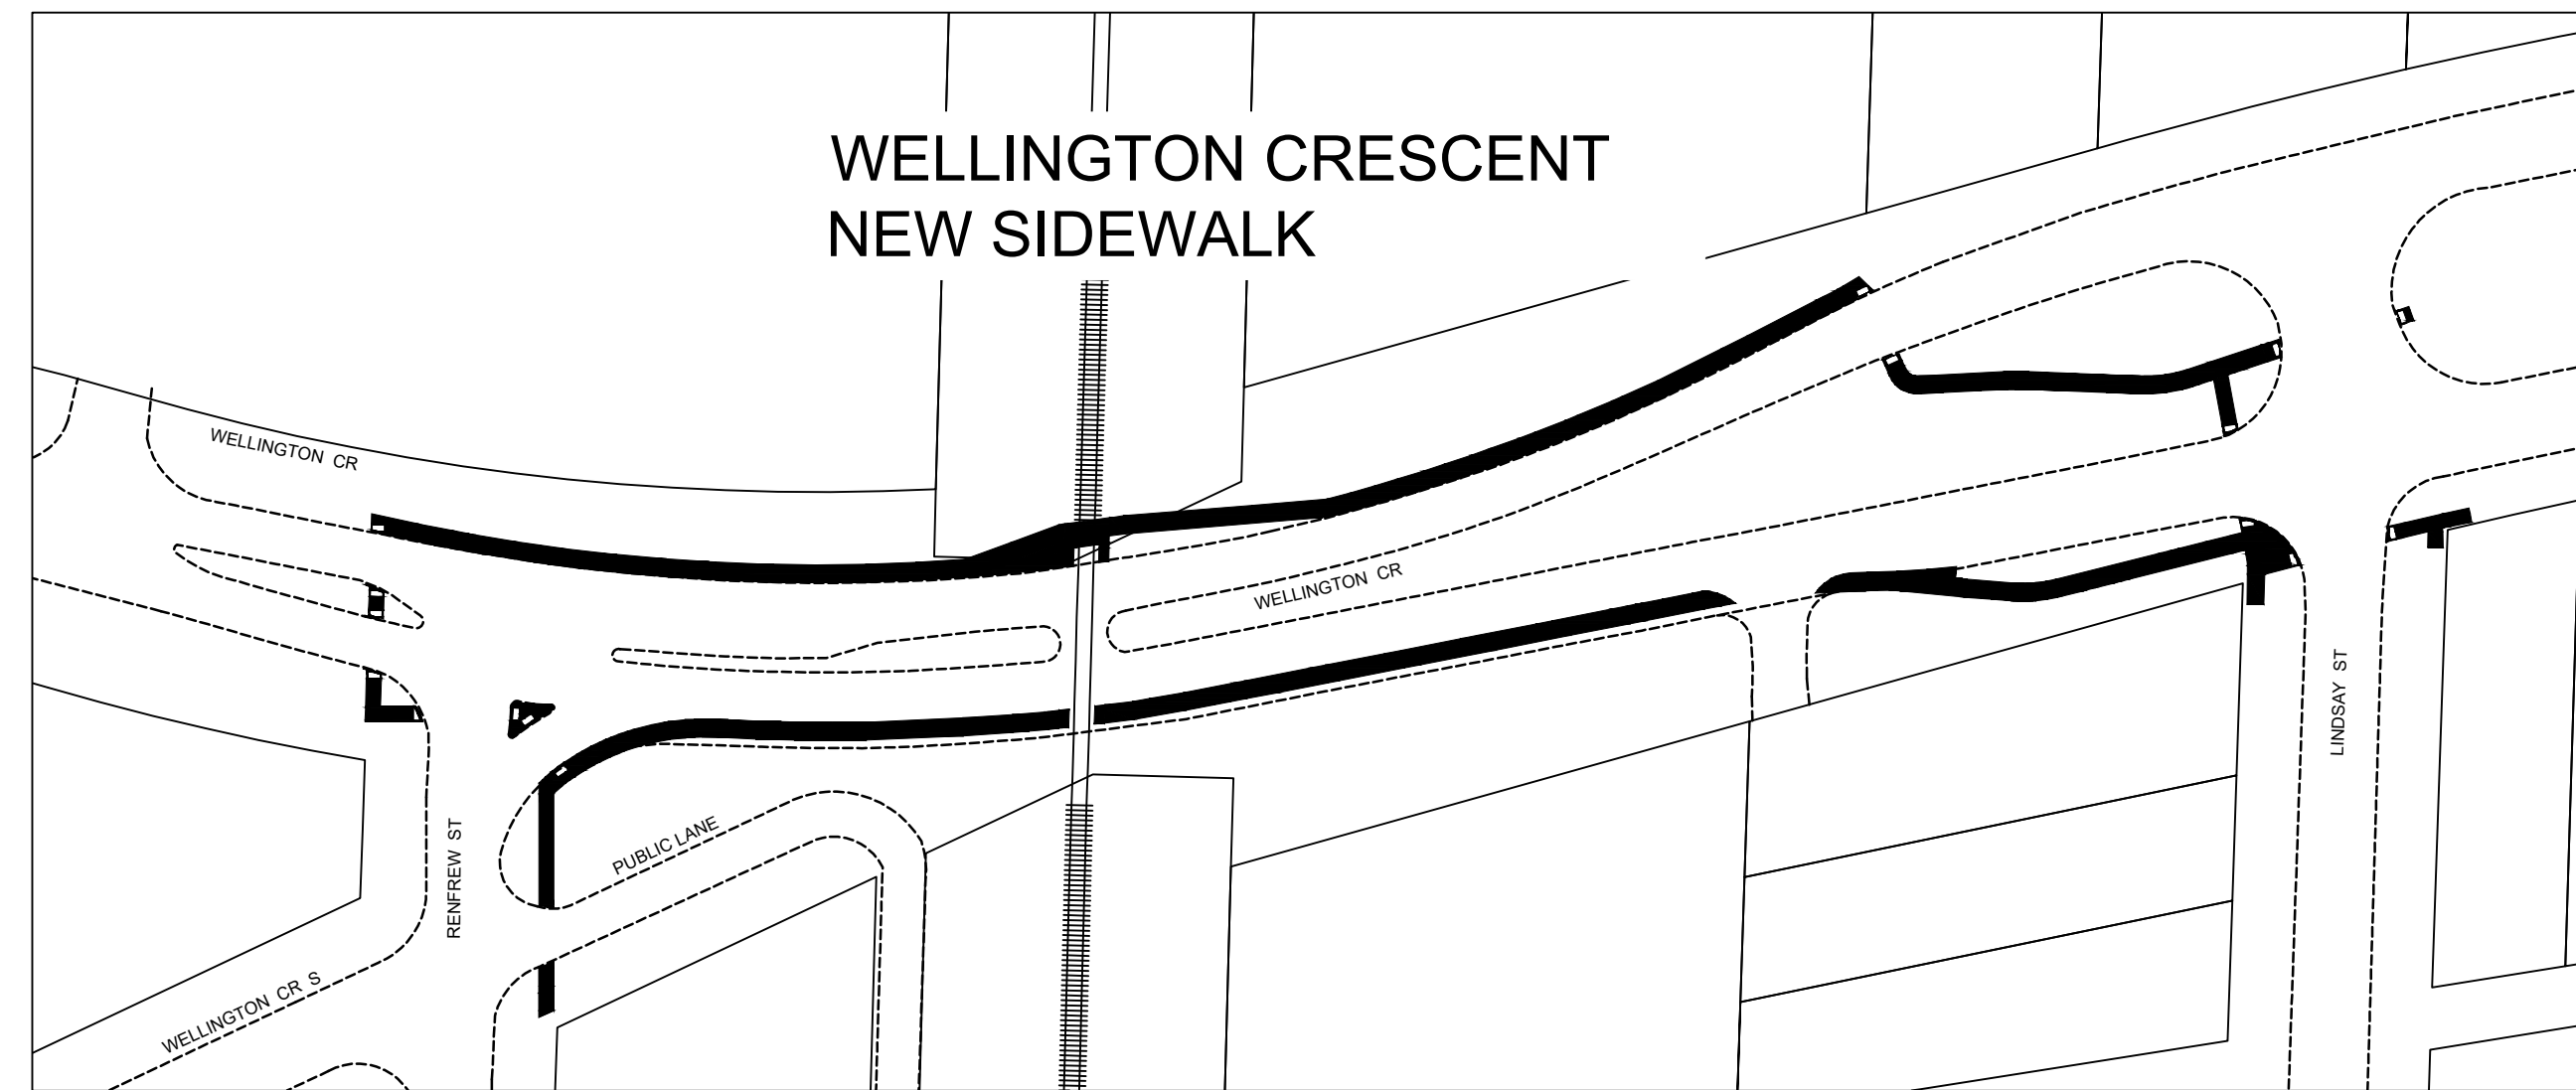

**THE CITY OF WINNIPEG
PUBLIC WORKS DEPARTMENT
ENGINEERING DIVISION**

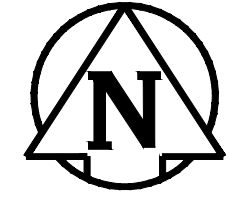

2019 NEW LOCAL SIDEWALKS AND ASSOCIATED WORKS

BID OPPORTUNITY NO. 656-2019

CONSTRUCTION AREA :

<u>STREET NAME</u> <u>SHEET NO.</u>	<u>STATION</u>	<u>DWG. NO.</u>
--	----------------	-----------------

WELLINGTON CRESCENT SIDEWALK
RENFREW ST. TO LINDSAY ST.

1 OF 2
2 OF 2

STA 1+00 TO 2+40
STA 2+40 TO 3+50


SE-19-55
SE-19-56

SHAMROCK DRIVE SIDEWALK
CLIFFWOOD DR. TO CAPSTON RD.

1 OF 2
2 OF 2

STA 1+00 TO 3+60
STA 3+60 TO 5+60

SE-19-57
SE-19-58

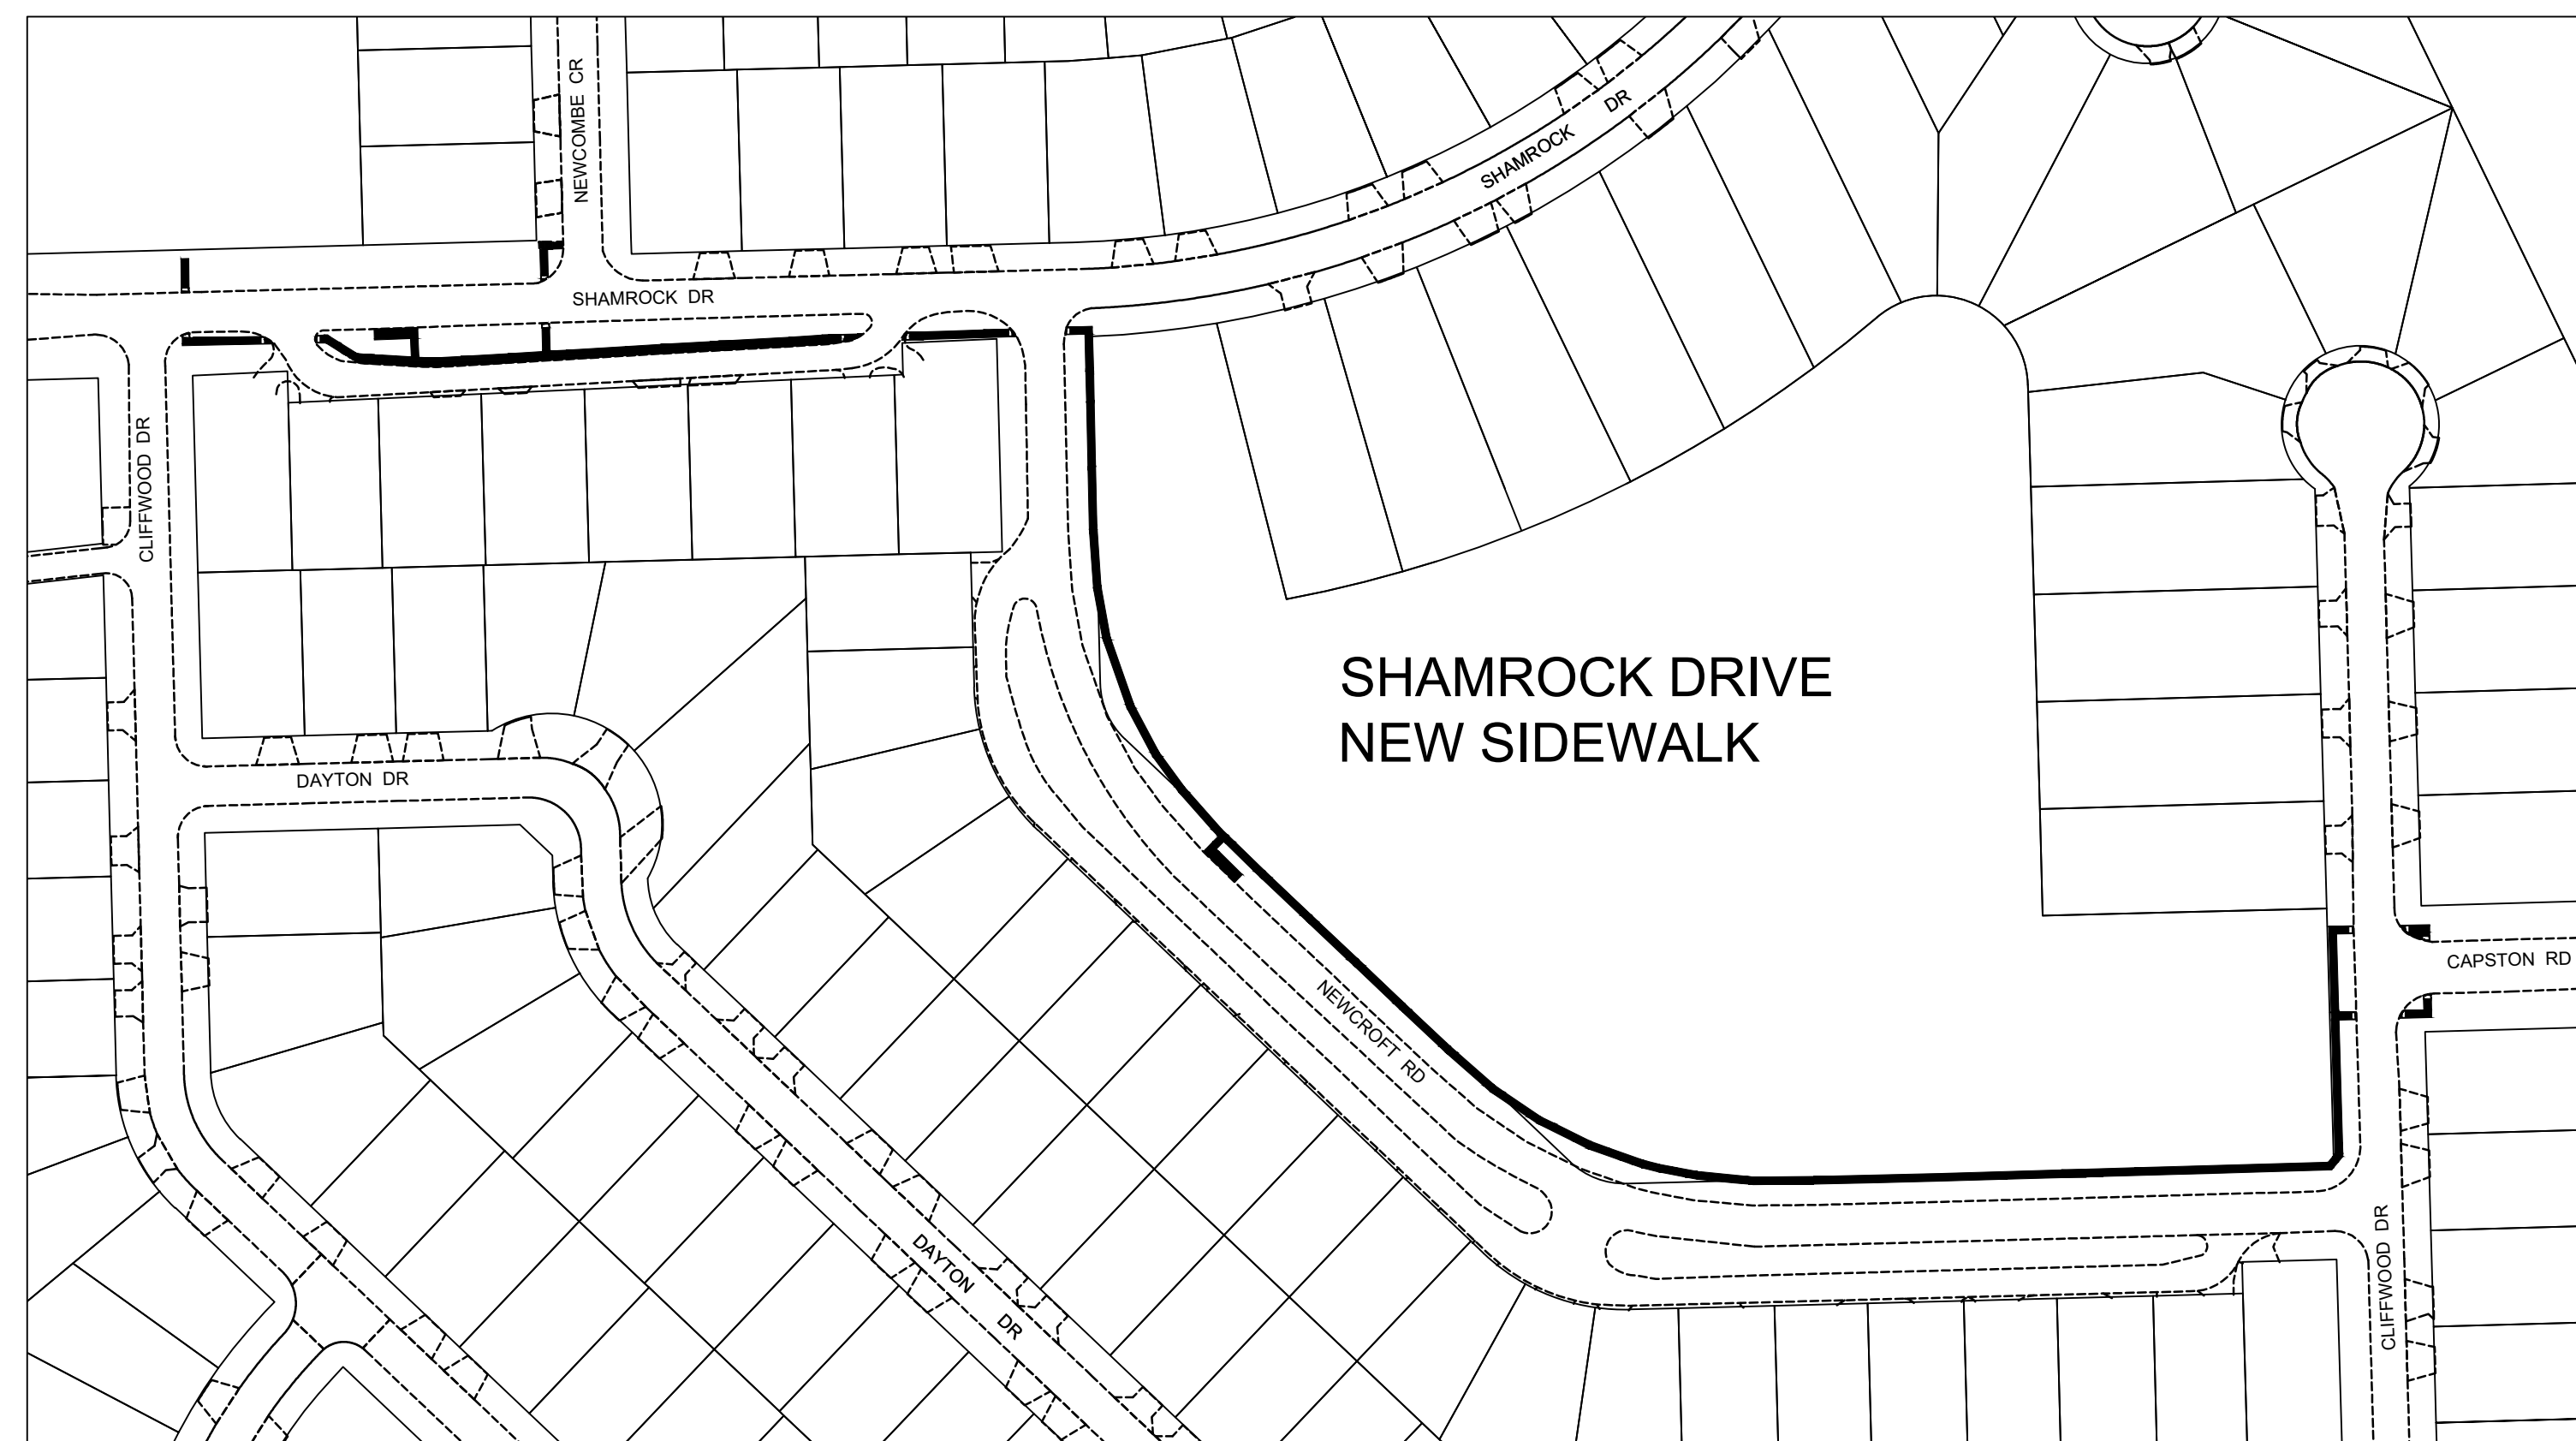

RELEASED FOR CONSTRUCTION BY:

DATE: _____

ENGINEERING DIVISION
TECHNOLOGY SERVICES BRANCH
106 - 1155 PACIFIC AVE