

PLAN - NORWOOD BRIDGES

SCALE 1:500

	CONCRETE REPAIR (m ²)		BENCH REPLACEMENTS (EACH)					
LOCATION	INTERIC	DR WALL	PIER 1	PIER 2	PIER 3	PIER 4	SIDEWALK	
NORTHBOUND NORWOOD	6.80	55	12.70	17.10	11.20	8.70	6	
SOUTHBOUND NORWOOD	1.60	15	15.70	19.40	14.50	12.90	6	
NORTHBOUND MAIN STREET			20.10					
SOUTHBOUND MAIN STREET			21.00					


NOTES:





<u>LEGEND</u>

POTENTIAL LAYDOWN AREA

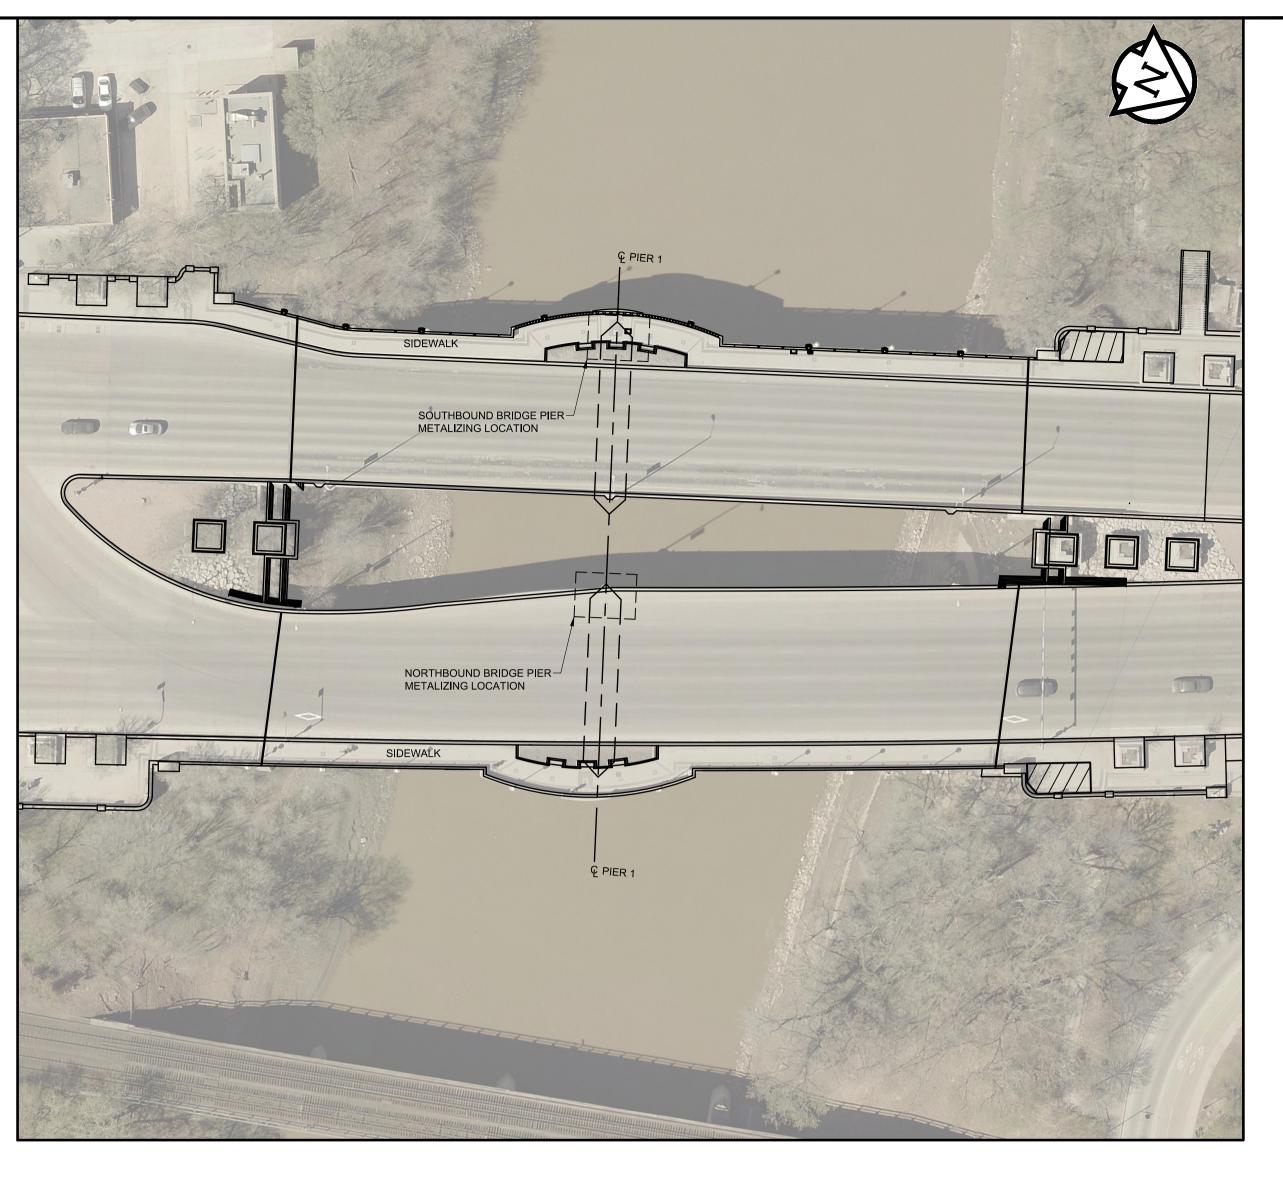

1. METALIZING OF PIER ICE BREAKERS AND CONCRETE REPAIRS TO BE PERFORMED IN WINTER 2019/2020. BALANCE OF WORK TO BE PERFORMED IN SPRING 2020.

	LOCATION APPROVED UNDERGROUND STRUCTURES SUPR. U/G STRUCTURES COMMITTEE		/					PROFESSIONAL'S SEAL		
]							Morris	SON HERSHFIELD		A.D.G.
	NOTE: LOCATION OF UNDERGROUND STRUCTURES AS SHOWN ARE BASED ON THE BEST					DESIGNED BY	AGG	CHECKED BY	ВАР	GILARSK ORIGINAL SIGN 19/08/14 22144
INFC GUA	INFORMATION AVAILABLE BUT NO GUARANTEE IS GIVEN THAT ALL EXISTING UTILITIES ARE SHOWN OR THAT THE GIVEN					DRAWN BY	AH	APPROVED BY	BE	A THE 32144
	LOCATIONS ARE EXACT. CONFIRMATION OF EXISTENCE AND EXACT LOCATION OF ALL SERVICES MUST BE OBTAINED FROM THE					HOR SCALE	AS SHOWN AS SHOWN	RELEASED FOR CONSTRUCTION		CONSULTANT FILE I 180514900-GA-03
S ES	INDIVIDUAL UTILITIES BEFORE PROCEEDING WITH CONSTRUCTION.	0 No.	ISSUED FOR TENDER REVISIONS	19/08/14 YY/MM/DD	BE BY	DATE				

PLAN - MAIN STREET BRIDGES SCALE 1:500

