-PIER NOSE -PIER NOSE ARMOUR PLATE ARMOUR PLATE NORMAL ICE LEVEL-NORMAL ICE LEVEL-TOP OF FOOTING-ELEV 221.000±

> **PIER ELEVATION (TYP)** SCALE: 1:100

VIEW- PIER FACE (TYP)

SOUTH──



TYPICAL MAIN STREET FACE OF PIER

MAIN STREET BRIDGES QUANTITIES ZINC ALUM AREA (m2) NORTHBOUND PIER 20.10


21.00


COPPER REMOVAL AND ZINC ALUM METALLIZING EXTENTS


SOUTHBOUND PIER

GENERAL NOTES:

- METALLIZING WORK EXTENTS INCLUDE PIER ARMOUR
- METALLIZING WORK TO TAKE PLACE DURING WINTER MONTHS AND ONLY TO EXPOSED STEEL ABOVE THE ICE.
- ICE MUST BE THICK ENOUGH TO SUPPORT ALL LOADING. EXISTING COPPER METALLIZING TO BE REMOVED BY MEANS OF GRINDING, ABRASIVE BLASTING, OR METHOD APPROVED BY THE CONTRACT ADMINISTRATOR. ALL
- DEBRIS TO BE CONTAINED. SANDBLAST EXPOSED STEEL PRIOR TO METALLIZING. ALL DEBRIS TO BE CONTAINED.
- APPLY ZINC ALUM METALLIZING TO EXPOSED STEEL. THICKNESS OF METALLIZING TO BE 8 TO 12 MILS. NACP-2 QUALITY CONTROL IS REQUIRED AT ALL TIMES FOR METALLIZING. ALL DEBRIS TO BE CONTAINED.

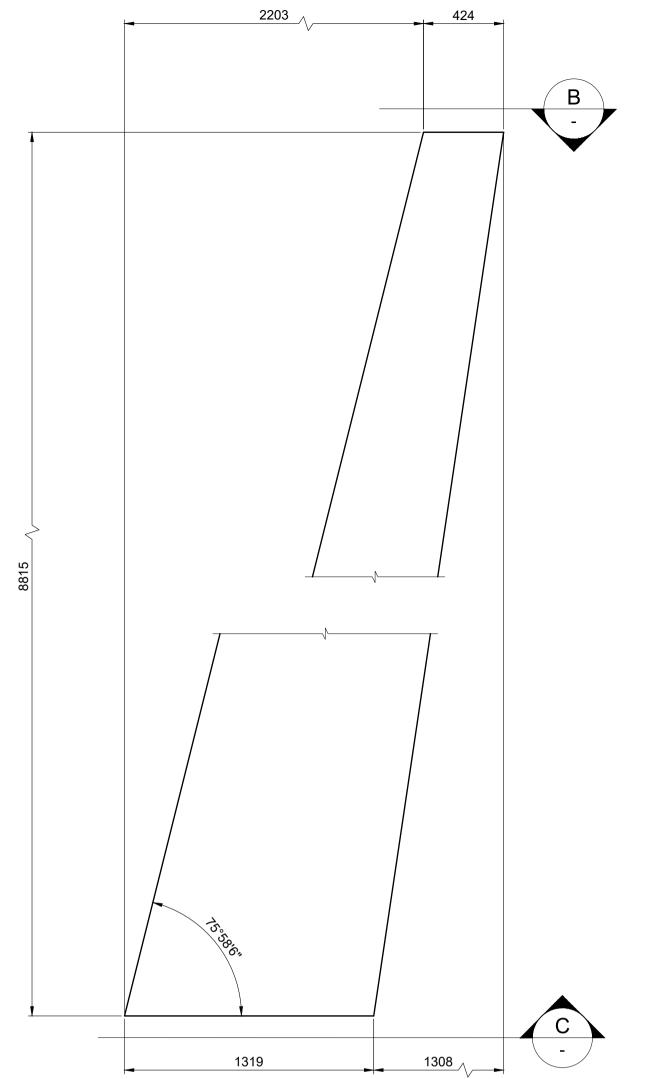

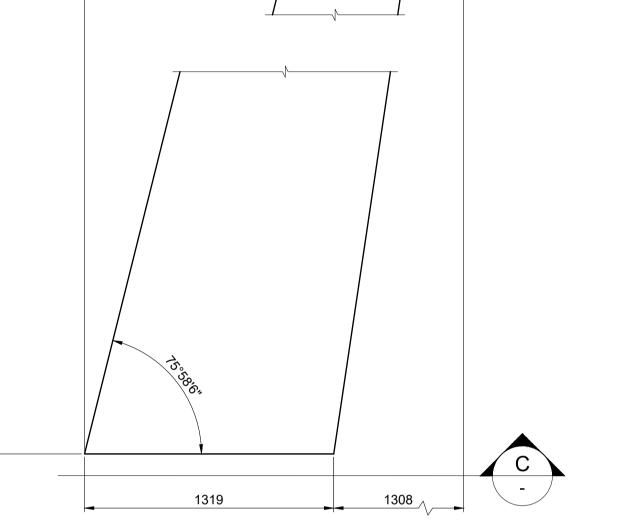


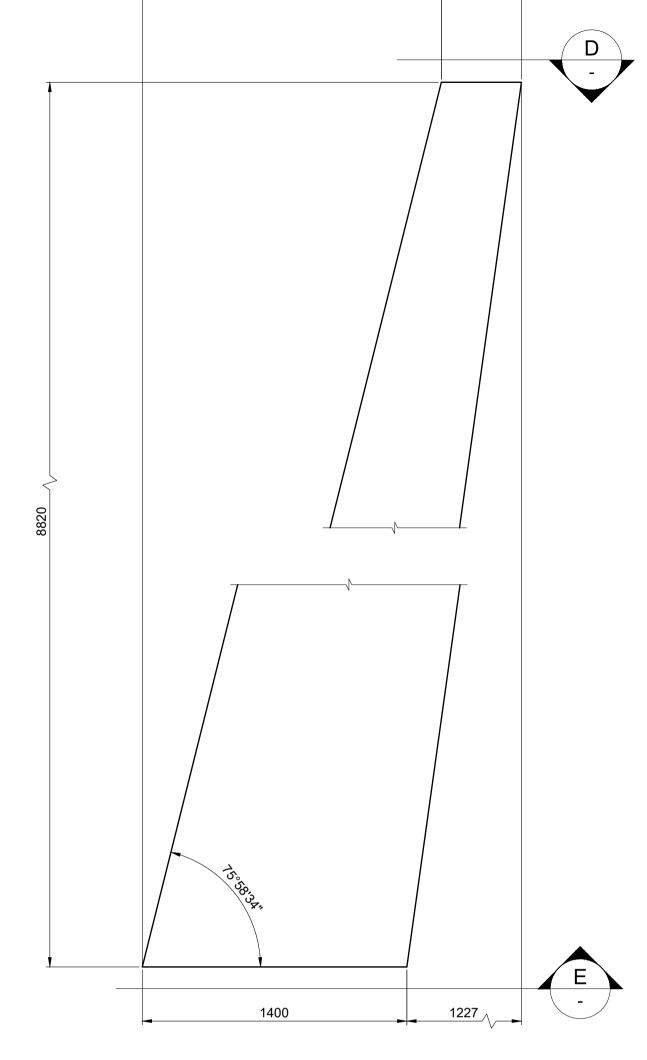



NOURTHBOUND PIER NOSE ARMOUR PLATE ELEVATION

SCALE: 1:20

SOUTHBOUND PIER NOSE ARMOUR PLATE ELEVATION SCALE: 1:20

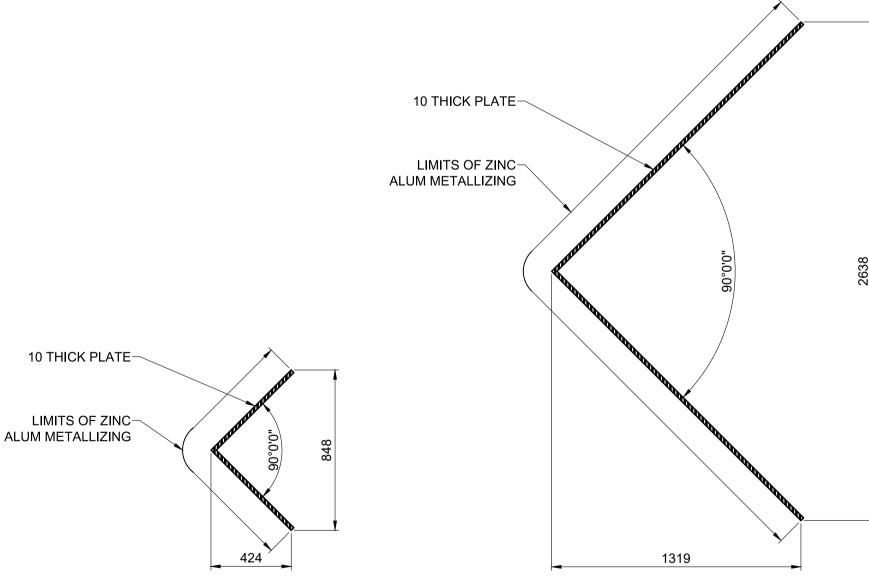

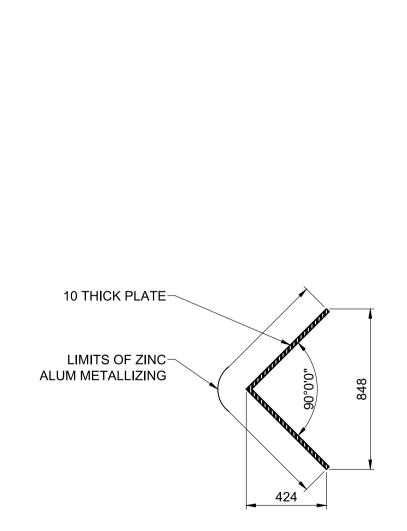

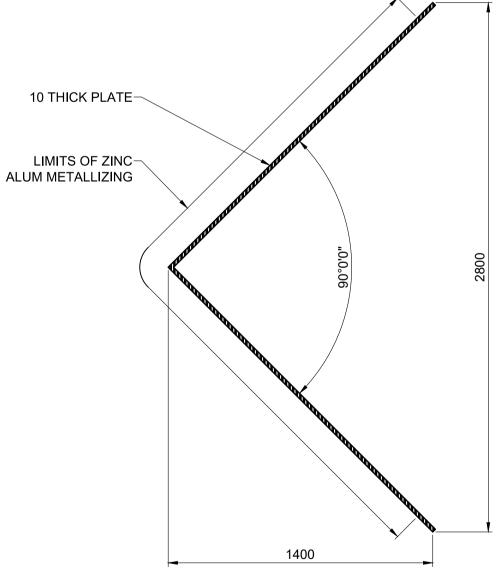

VIEW - TOP OF PLATE

VIEW - BOTTOM OF PLATE

VIEW - TOP OF PLATE

VIEW - BOTTOM OF PLATE

TENDER No. 685-2019



METRIC
WHOLE NUMBERS INDICATE MILLIMETRES
DECIMALIZED NUMBERS INDICATE METRES

LOCATION APPROVED BM ELEV UNDERGROUND STRUCTURES SUPR. U/G STRUCTURES DATE LOCATION OF UNDERGROUND STRUCTURES AS SHOWN ARE BASED ON THE BEST INFORMATION AVAILABLE BUT NO **GUARANTEE IS GIVEN THAT ALL EXISTING** UTILITIES ARE SHOWN OR THAT THE GIVEN LOCATIONS ARE EXACT. CONFIRMATION OF EXISTENCE AND EXACT LOCATION OF ALL SERVICES MUST BE OBTAINED FROM THE INDIVIDUAL UTILITIES BEFORE PROCEEDING

PROFESSIONAL'S SEAL MORRISON HERSHFIELD DESIGNED CHECKED AGG APPROVED RELEASED FOR CONSTRUCTION AS SHOWN HOR SCALE AS SHOWN VERT SCALE 0 ISSUED FOR TENDER YY/MM/DD BY DATE No. REVISIONS

Winnipeg

THE CITY OF WINNIPEG **PUBLIC WORKS DEPARTMENT**

ENGINEERING DIVISION 2019 BRIDGE MAINTENANCE

B104-19-04 DRAWING No.

A.D.G. GILARSKI ORIGINAL SIGNED 19/08/14 32144 CITY DRAWING NUMBER NORWOOD AND MAIN STREET BRIDGES MAIN STREET BRIDGES PIER CONSULTANT FILE NAME METALLIZING 180514900-MW-12.dwg