


SECTION - STA 0+830 SM
 1:150 H 0 5.0m
 1:75 V 0 2.5m



SECTION - STA 1+130 SM
 1:150 H 0 5.0m
 1:75 V 0 2.5m

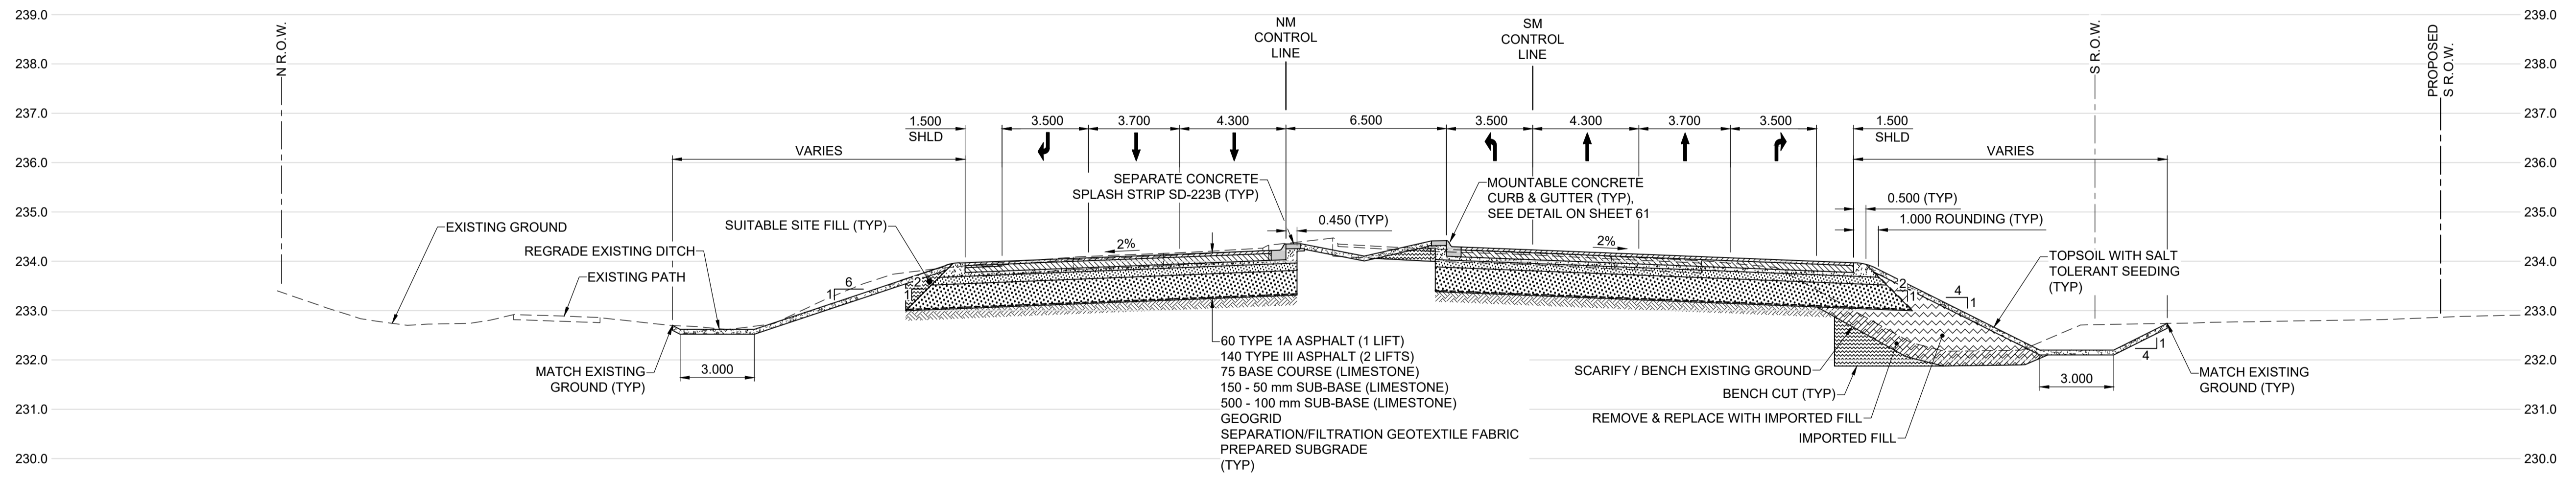

TENDER No.8-2019

THE CITY OF WINNIPEG
 PUBLIC WORKS DEPARTMENT
 ENGINEERING DIVISION

2019/2020 REGIONAL STREET RENEWAL PROGRAM
FERMOR AVENUE
 FROM LAGIMODIERE BOULEVARD
 TO PLESSIS ROAD (CITY BOUNDARY)



CONSULTANT FILE NAME
 1804191-46-Fermor-XS-46.dwg



DESIGNED BY	WRJ	CHECKED BY	RPB
DRAWN BY	DML	APPROVED BY	BWB
DATE	19/03/22	RELEASED FOR CONSTRUCTION	N/A
HOR SCALE	1:150		
VERT SCALE	1:75		

LOCATION APPROVED UNDERGROUND STRUCTURES			
GBM ELEV	55-015		
	233.170		
SUPR. U/G STRUCTURES COMMITTEE DATE NOTE: LOCATION OF UNDERGROUND STRUCTURES AS SHOWN ARE BASED ON THE BEST INFORMATION AVAILABLE BUT NO GUARANTEE IS GIVEN THAT ALL EXISTING UTILITIES ARE SHOWN OR THAT THE GIVEN LOCATIONS ARE EXACT. CONFIRMATION OF EXISTENCE AND EXACT LOCATION OF ALL SERVICES MUST BE OBTAINED FROM THE INDIVIDUAL UTILITIES BEFORE PROCEEDING WITH CONSTRUCTION.			
C	ISSUED FOR TENDER	19/03/22	RPB
B	ISSUED FOR CLIENT REVIEW	19/02/15	RPB
A	ISSUED FOR 66% CLIENT REVIEW	18/12/21	RPB
No.	REVISIONS	YY/MM/DD	BY

METRIC
 WHOLE NUMBERS INDICATE MILLIMETRES
 DECIMALIZED NUMBERS INDICATE METRES

CITY DRAWING NUMBER
 P-3501-46
 SHEET 46 OF 63
 DRAWING No.
46