



QUADGUARD CONCRETE PAD - REINFORCING PLAN




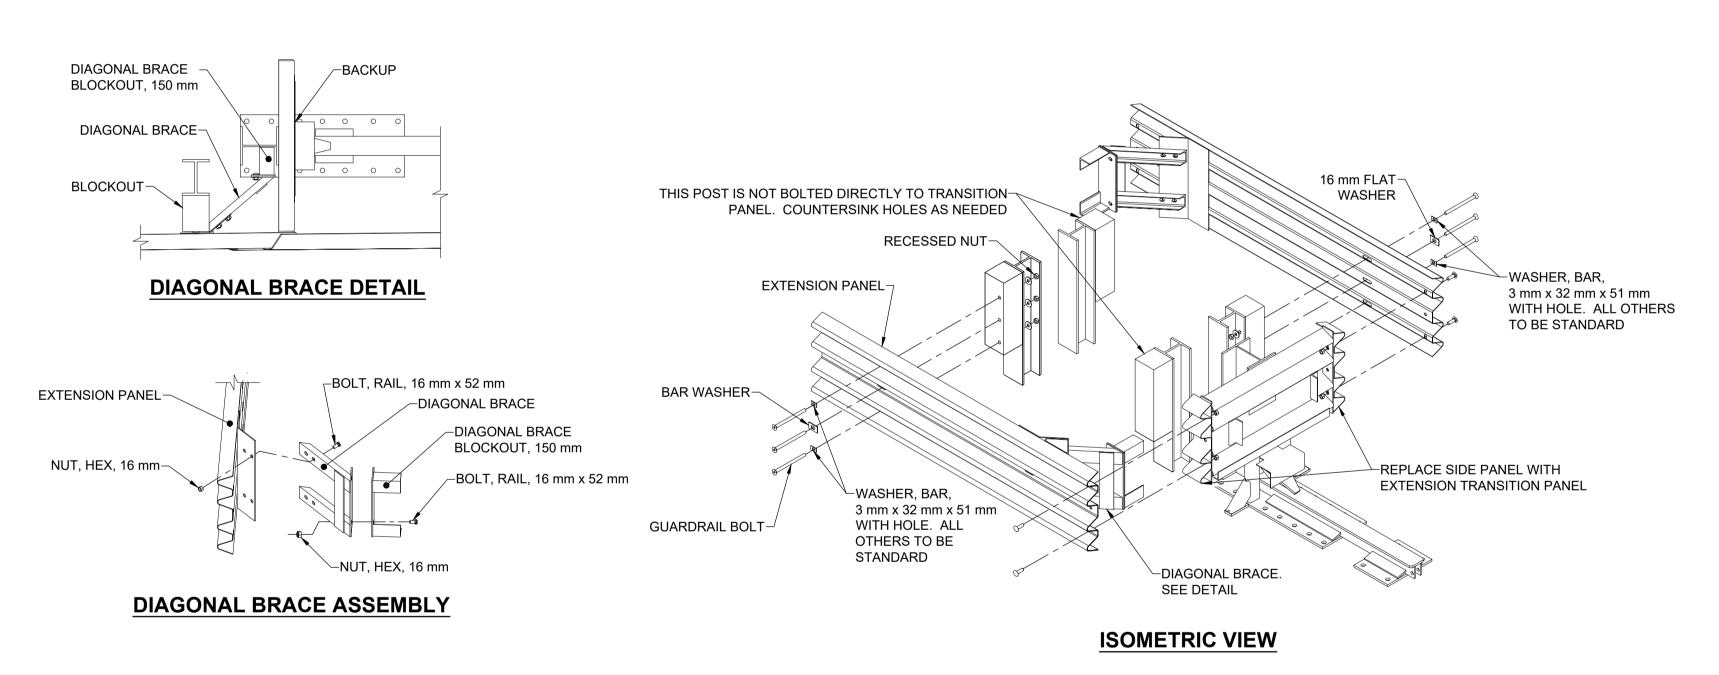


TRANSITION ASSEMBLY FOR QUADGUARD

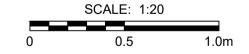


−50 mm LIMESTONE BASE COURSE 28 MPa MINIMUM CONCRETE— PAD AND ANCHOR BLOCK 50 mm LIMESTONE BASE COURSE-1220 **SECTION** SCALE: 1:20

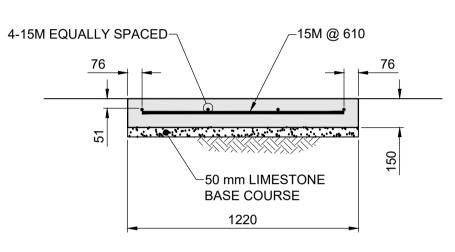

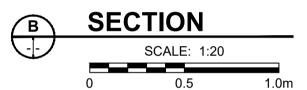

ENGINEER'S SEAL FOR SELECTION OF END TREATMENT ONLY. DESIGN AND INSTALLATION SHALL BE AS PER MANUFACTURER'S DETAILS.



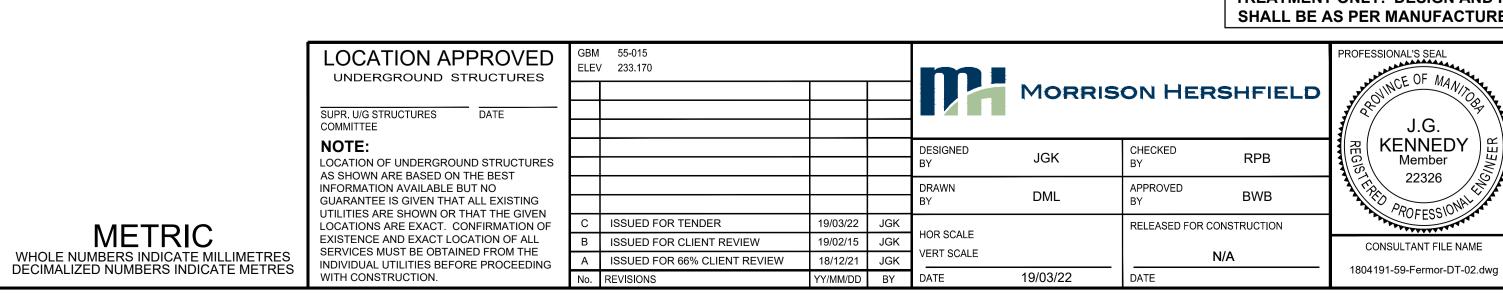

J.G. KENNEDY Member CONSULTANT FILE NAME



THE CITY OF WINNIPEG PUBLIC WORKS DEPARTMENT **ENGINEERING DIVISION**

2019/2020 REGIONAL STREET RENEWAL PROGRAM **FERMOR AVENUE** FROM LAGIMODIERE BOULEVARD TO PLESSIS ROAD (CITY BOUNDARY)

QUADGUARD CONCRETE PAD & DETAILS

CITY DRAWING NUMBER P-3501-59 OF 63 DRAWING No.